



GROUND FLOOR

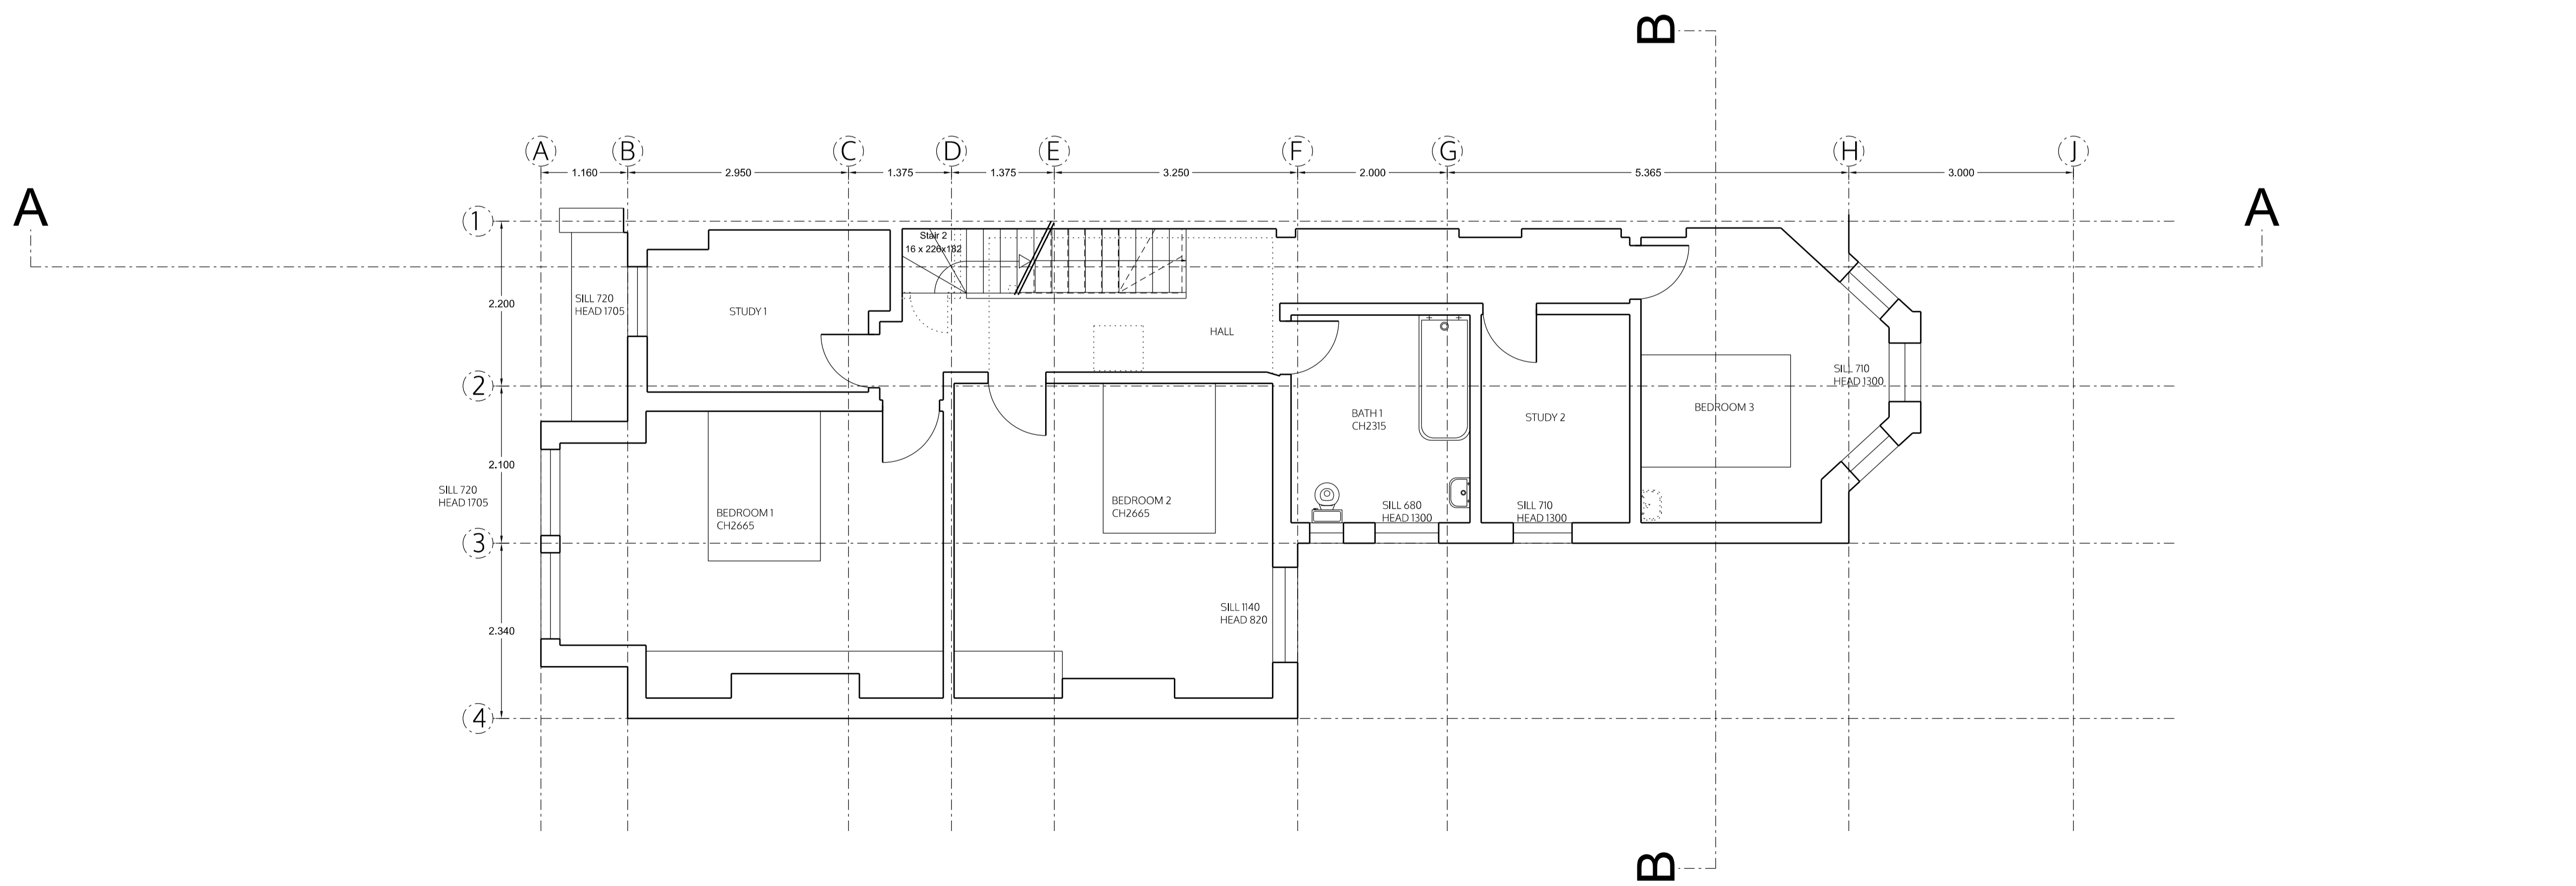

FIRST FLOOR

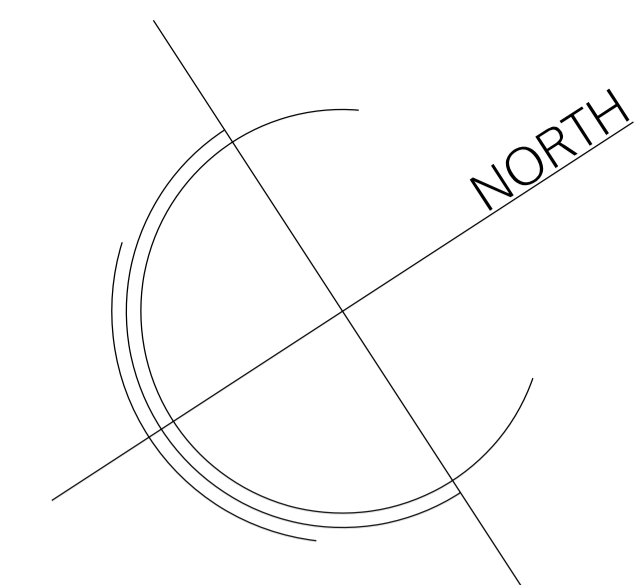

Site Area  
325sqm  
Garden Area  
165sqm

no. drawn date scale status title client project © ALL COPYRIGHTS RESERVED m 0 1 2 3 4 5 ALL DIMENSIONS TO BE CHECKED ON SITE

**spaceAgent** 

Architects and Designers mail@spaceagent.com  
London-Heidelberg-Barcelona-Brussels spaceagent.com  
spaceAgent Architects Ltd is a RIBA Chartered Practice

Extension of family home  
32 Westbere Road  
London NW2 3SR

Sarah Barabas  
32 Westbere Road  
London NW2 3SR

Ground and first floor  
as existing


planning only

1:100 @A3  
1:50 @A1


10/08/2023

I.lezzi

WES32\_E01m

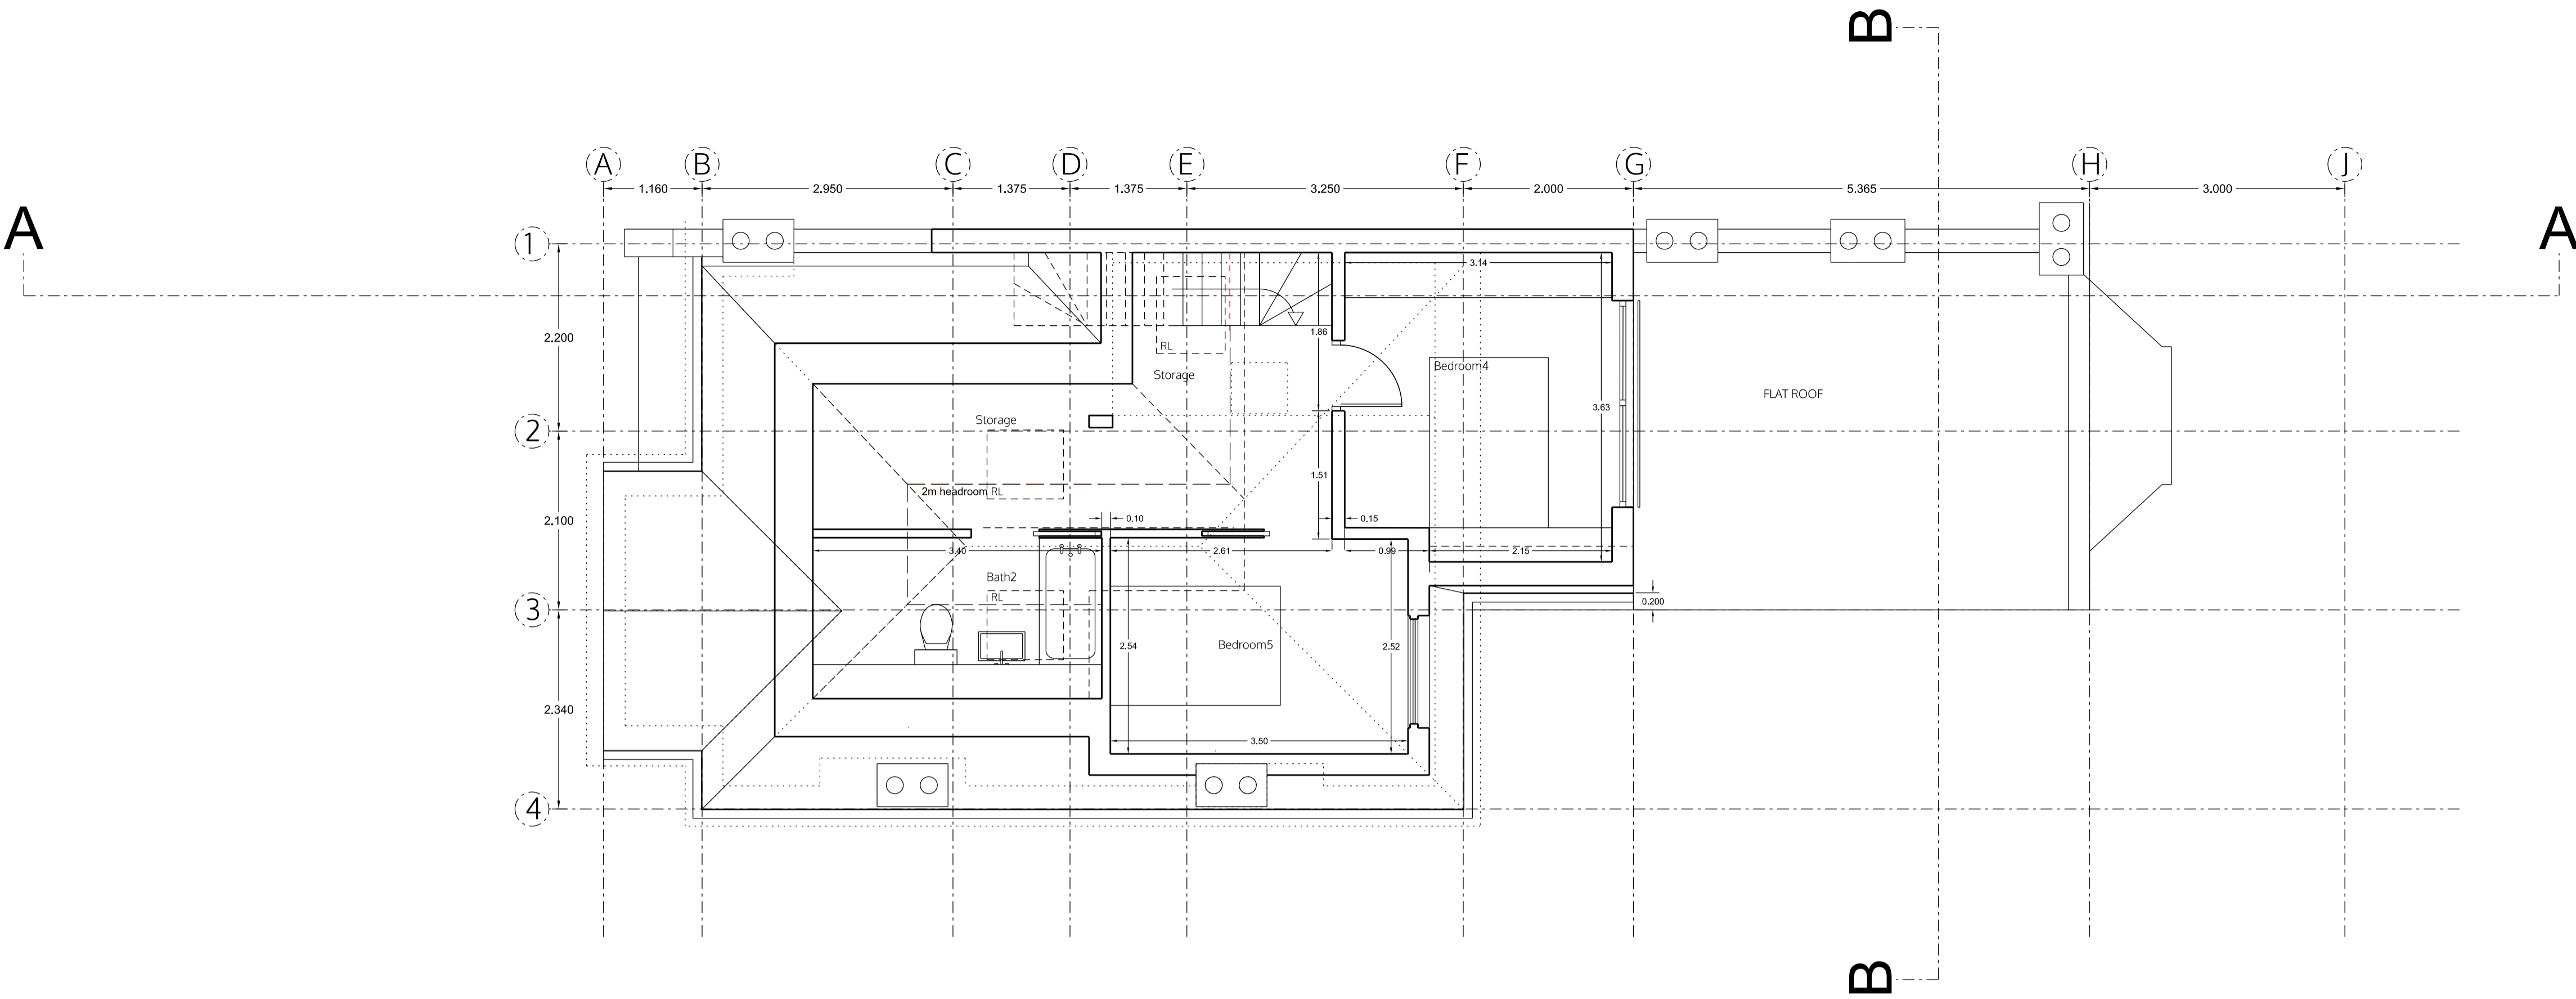


SECOND FLOOR / LOFT

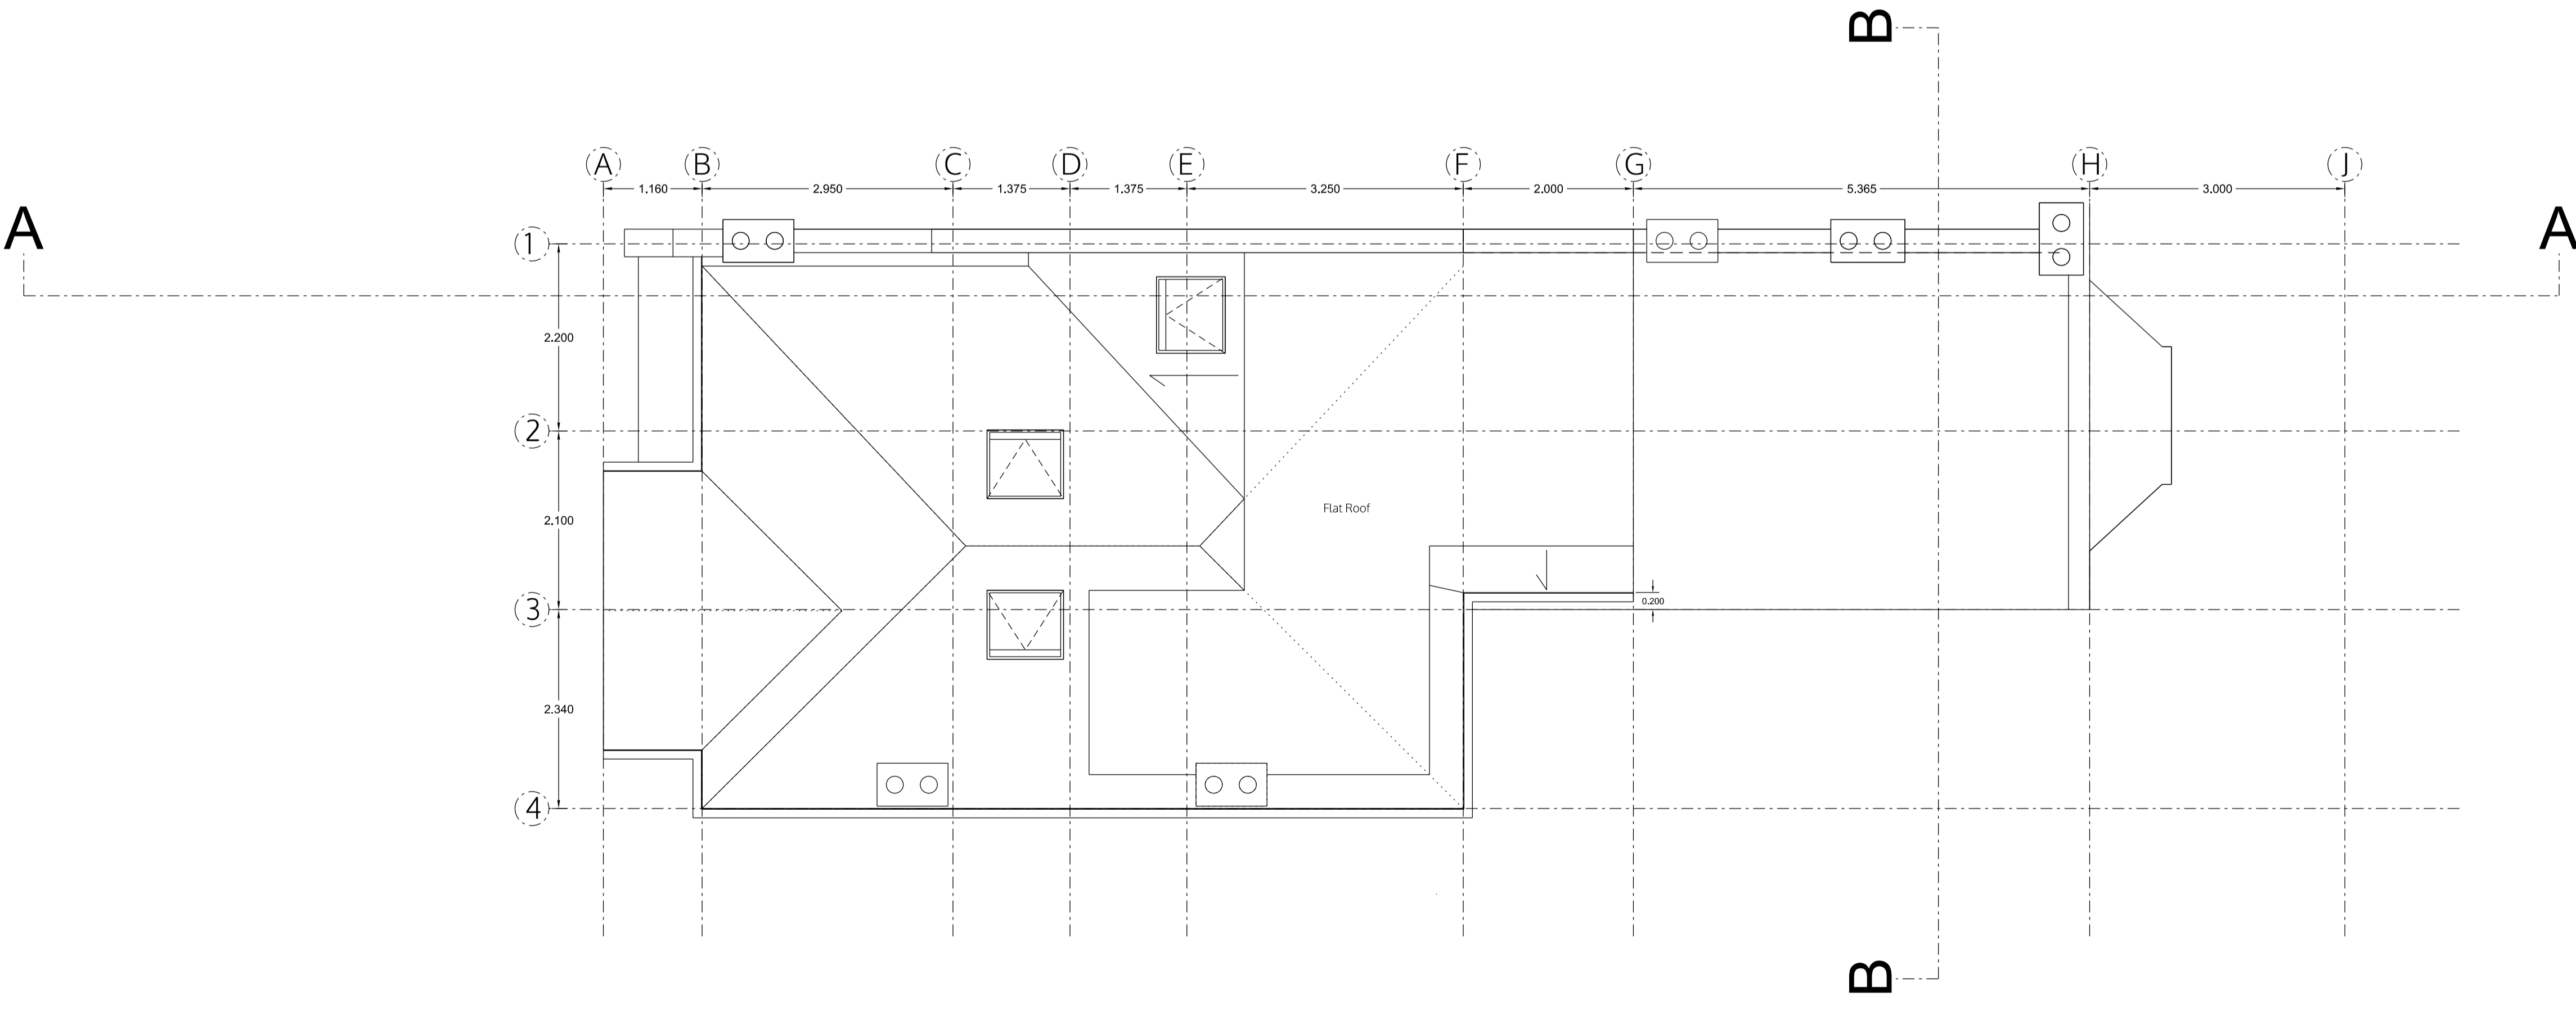

ROOF PLAN

no. drawn date scale status title client project © ALL COPYRIGHTS RESERVED m 0 1 2 3 4 5 ALL DIMENSIONS TO BE CHECKED ON SITE

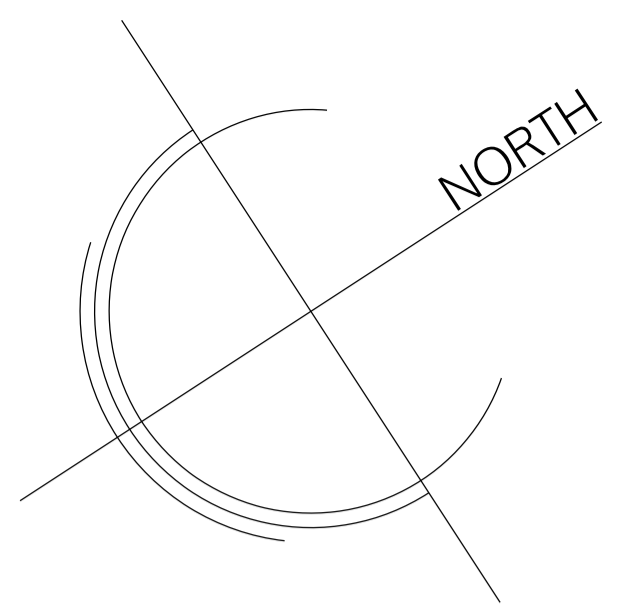

**spaceAgent**   
 Architects and Designers mail@spaceagent.com  
 London-Heidelberg-Barcelona-Brussels spaceagent.com  
 spaceAgent Architects Ltd is a RIBA Chartered Practice


project Extension of family home  
 32 Westbere Road  
 London NW2 3SR

client Sarah Barabas  
 32 Westbere Road  
 London NW2 3SR


title Second floor and roof  
 as existing

planning only	
1:100 @A3	
1:50 @A1	
10/08/2023	
I.lezzi	

WES32\_E02m

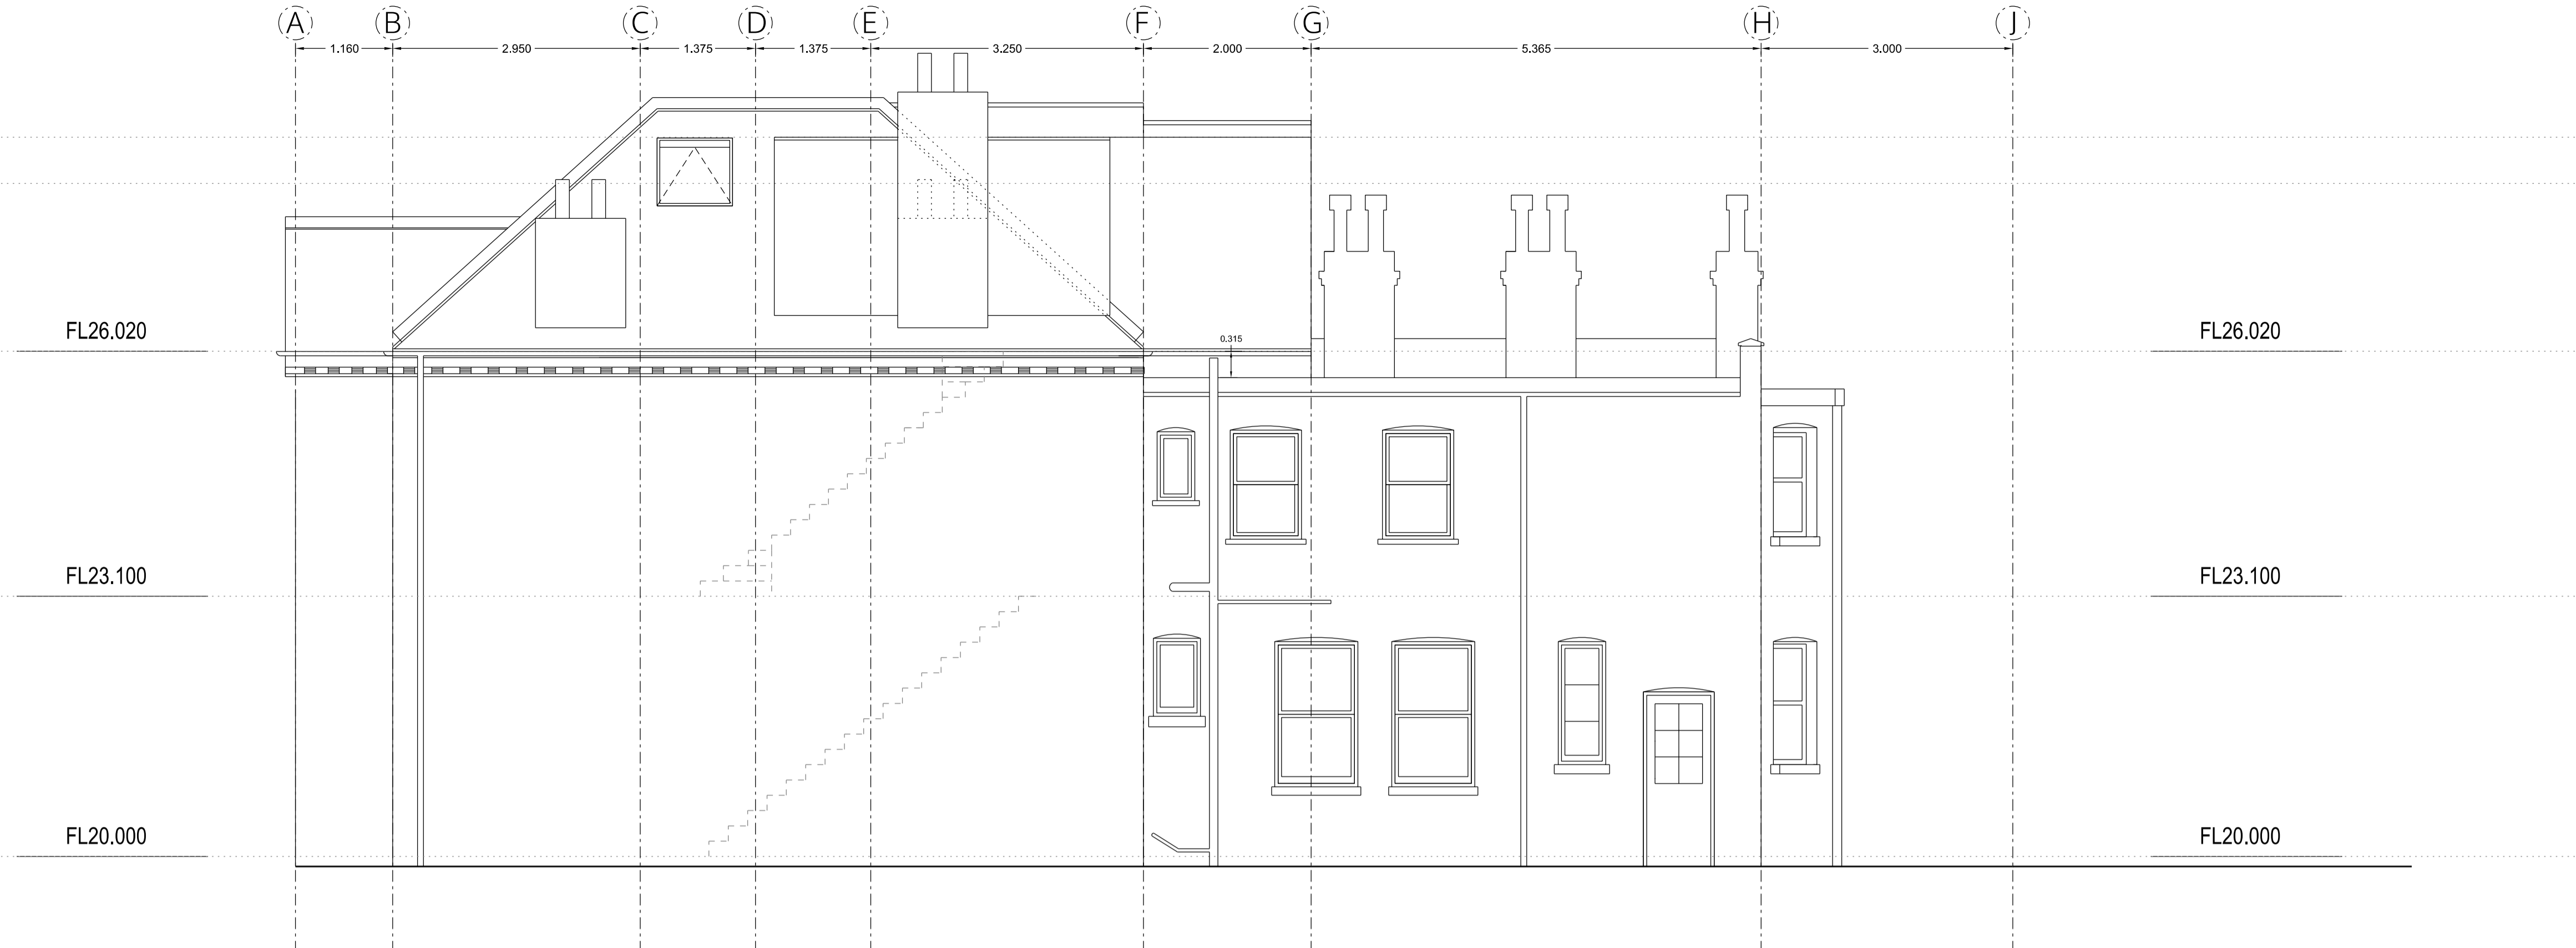

SIDE ELEVATION

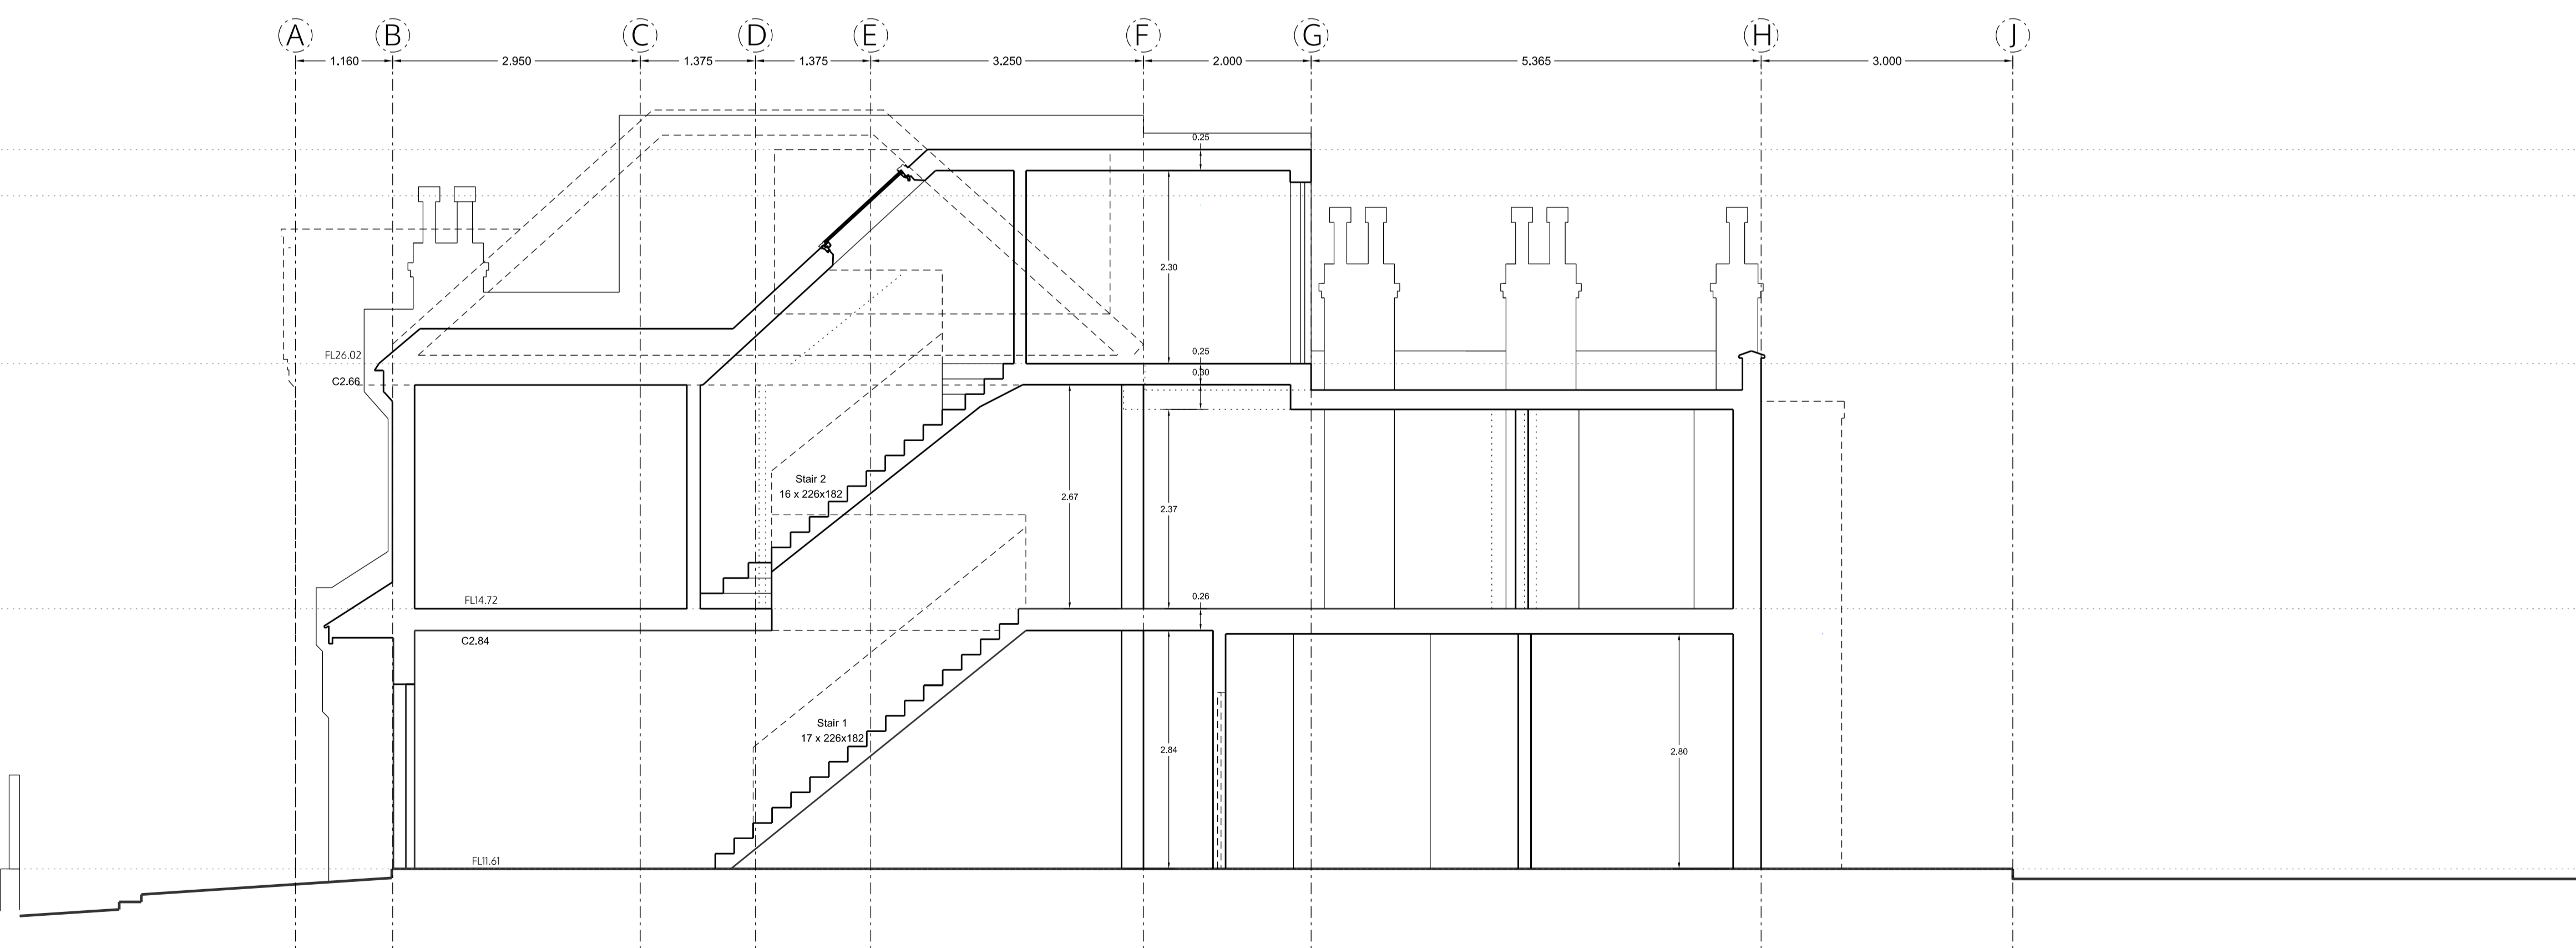

SECTION AA

no. drawn date scale status title client project © ALL COPYRIGHTS RESERVED m 0 1 2 3 4 5 ALL DIMENSIONS TO BE CHECKED ON SITE

**spaceAgent** 

Architects and Designers [mail@spaceagent.com](mailto:mail@spaceagent.com)  
 London-Heidelberg-Barcelona-Brussels [spaceagent.com](http://spaceagent.com)  
 spaceAgent Architects Ltd is a RIBA Chartered Practice

project Extension of family home  
 32 Westbere Road  
 London NW2 3SR

client Sarah Barabas  
 32 Westbere Road  
 London NW2 3SR

title Side elevation and long section  
 as existing

planning only	
1:100 @A3	
1:50 @A1	
10/08/2023	
I.lezzi	

WES32\_E03m



SECTION BB



REAR ELEVATION



FRONT ELEVATION

no. drawn date scale status title client project  
 © ALL COPYRIGHTS RESERVED  
 m 0 1 2 3 4 5 ALL DIMENSIONS TO BE CHECKED ON SITE

**spaceAgent**   
 Architects and Designers mail@spaceagent.com  
 London-Heidelberg-Barcelona-Brussels spaceagent.com  
 spaceAgent Architects Ltd is a RIBA Chartered Practice

project  
 Extension of family home  
 32 Westbere Road  
 London NW2 3SR

client  
 Sarah Barabas  
 32 Westbere Road  
 London NW2 3SR

title  
 Front and rear elevation  
 as existing

planning only	
	1:100 @A3 1:50 @A1
	10/08/2023
	I.lezzi

WES32\_E04m