


OUT OF SCOPE /
CIRCULATION AREA

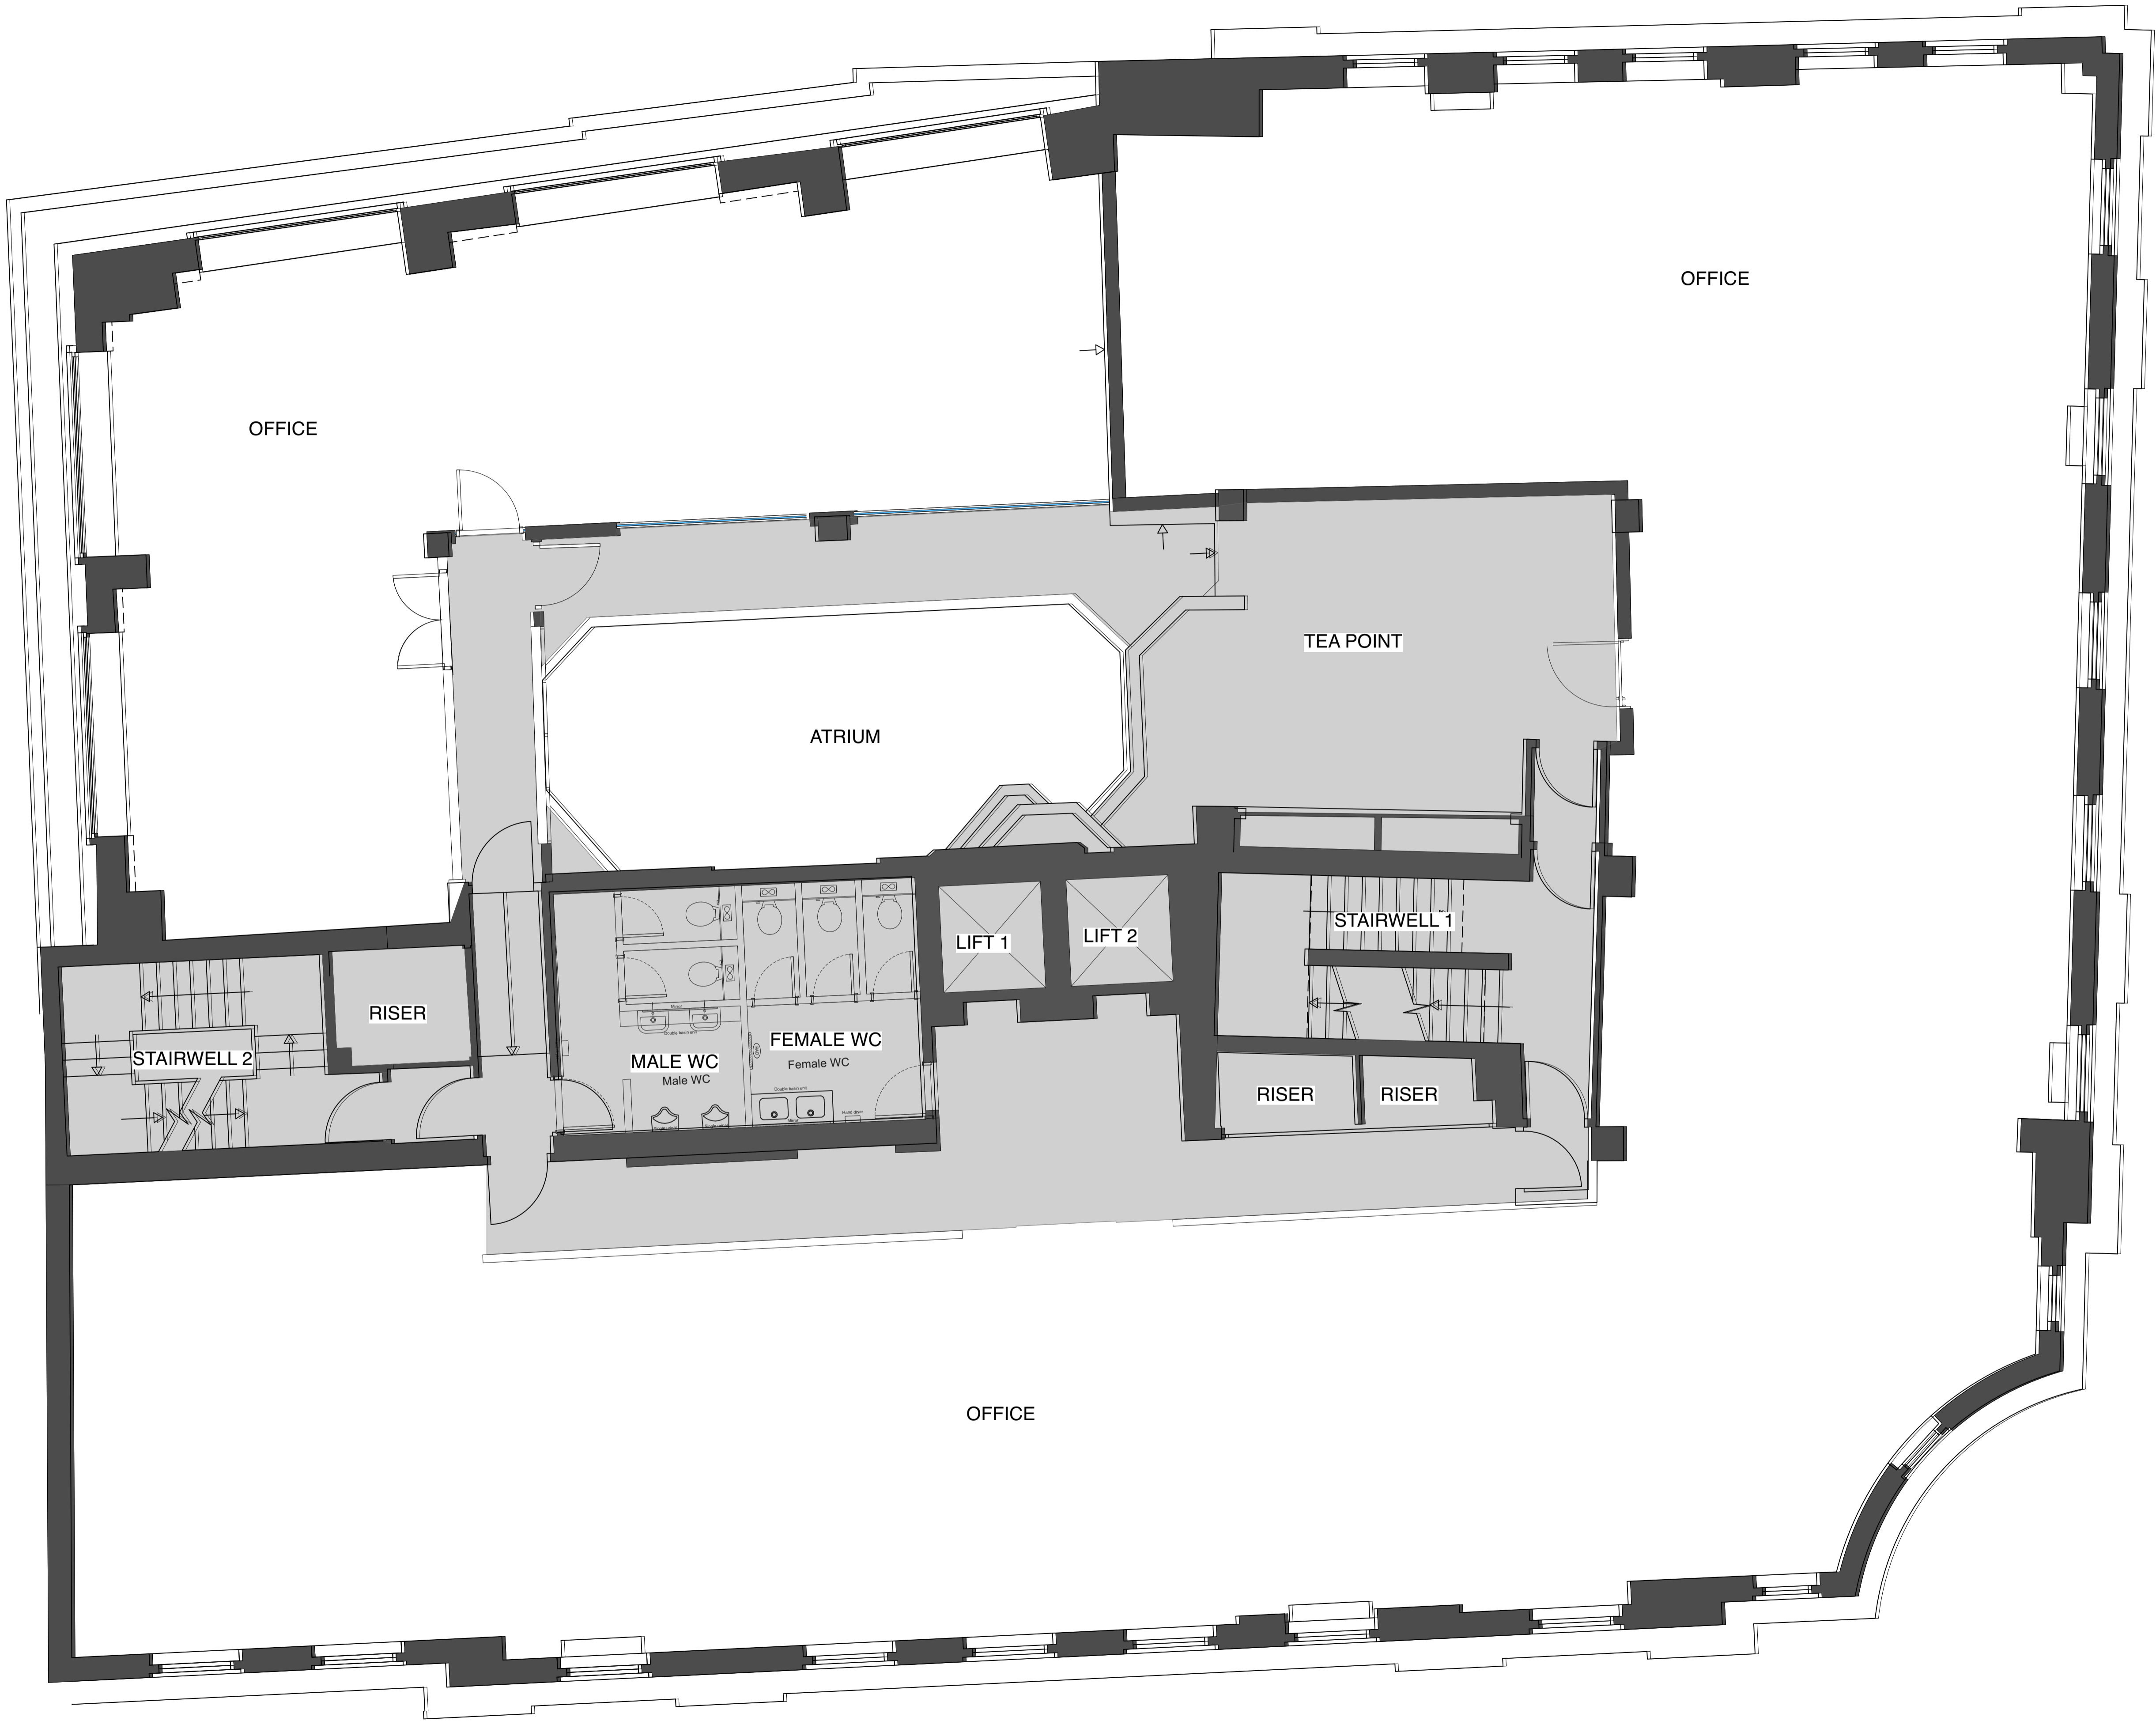

P02	CT CA	14/09/2023	PAPER SIZE CHANGED TO A1
P01	CT CA	15/05/2023	DRAFT RIBA 3 ISSUE
Rev	DB CB	Date	Revision Notes

Project Title
London Film School
39-41 Parker Street, London
WC2B 5PQ

Drawing Title
Third Floor
Existing Plan (Planning)

Drawing No.
8192-ID-PS-03-DR-I-0101


Proj.No.	Originator	Scale	Rev
8192	CH	1:50@A1	P02

Suitability
S2 SUITABLE FOR INFORMATION



idea.eu

CDM regulations 2015 apply
 © iDEA (Thinkidea Ltd), All rights reserved
 Do not scale from drawing.
 Dimensions to be checked on site
 Drawing to be read in conjunction with all relevant
 schedules, specifications & consultants information

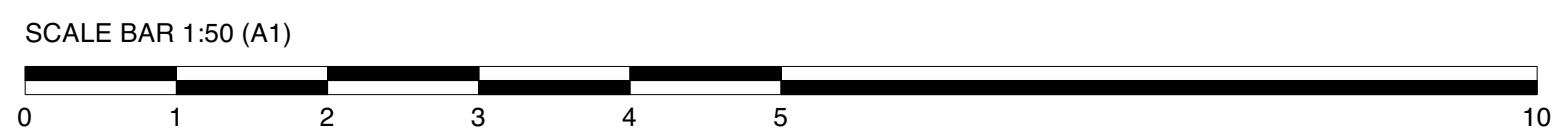

FLOOR 03