


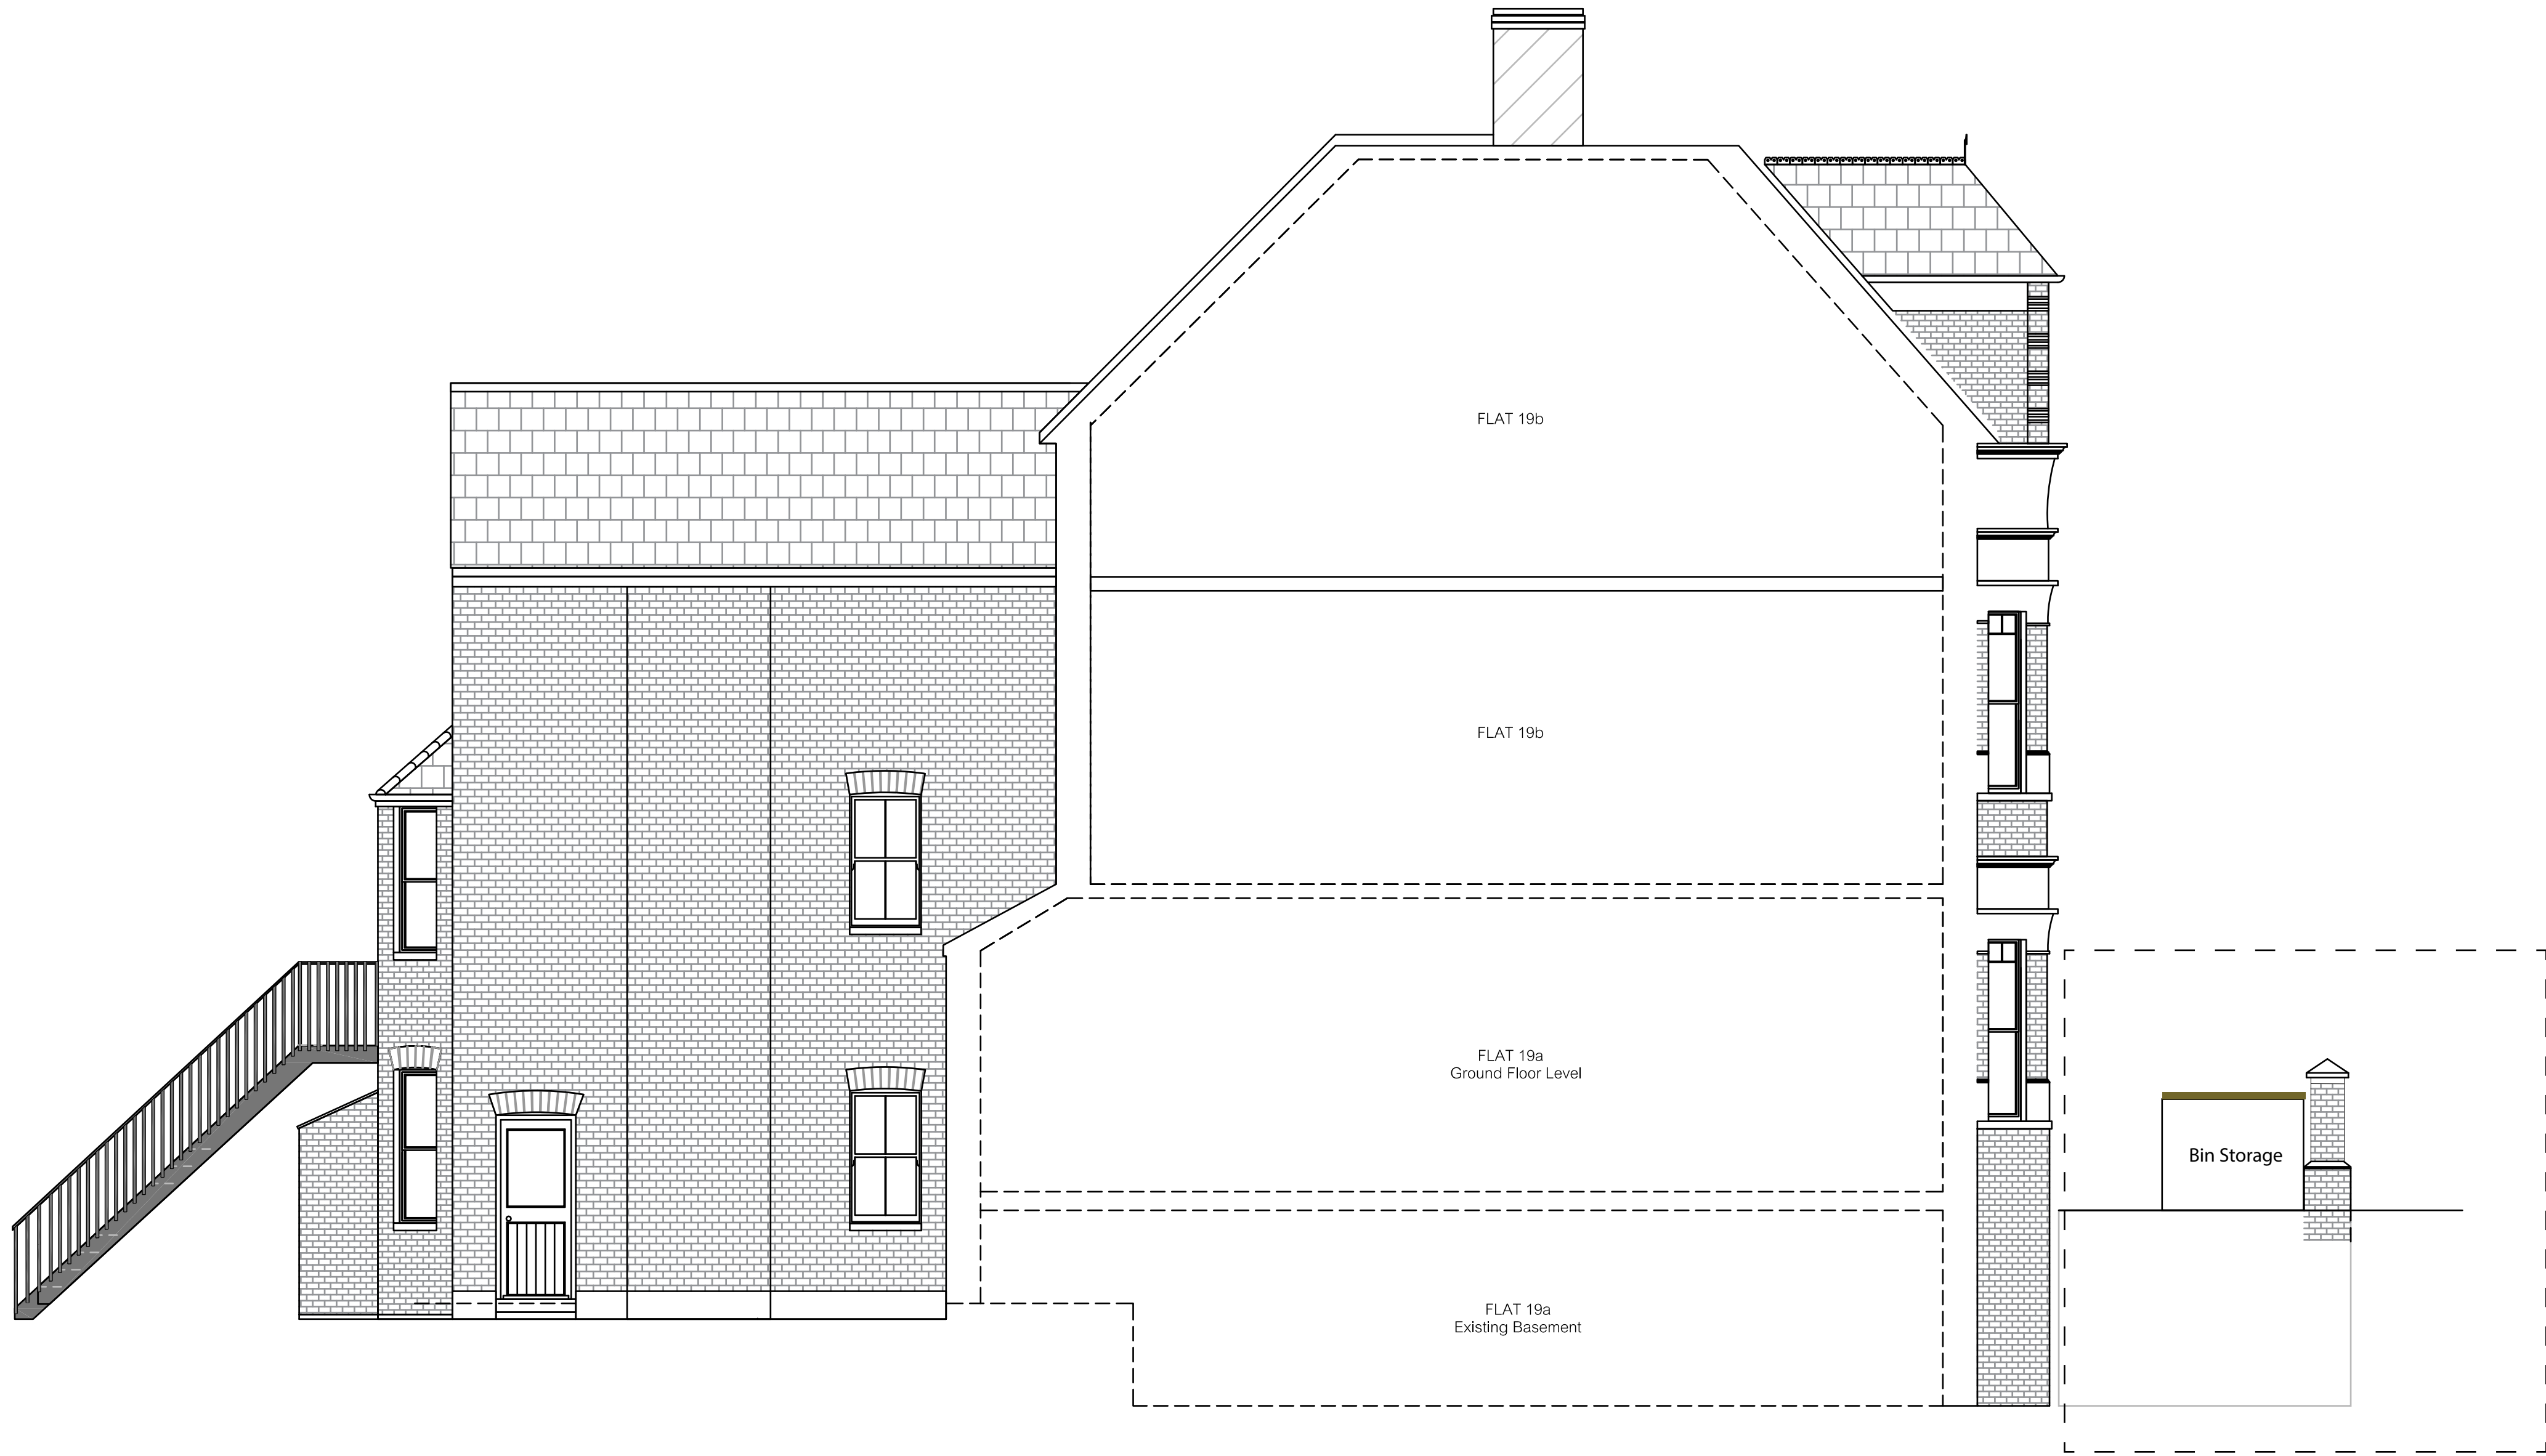

REVISIONS			DATE	
atelier76		atelier76limited		
		50 Wellington Street Luton Bedfordshire LU1 2QH		t: 020 3289 1505 m: 07912 857 307 ja@atelier76.co.uk
TITLE PROPOSED BIN STORAGE ELEVATIONS				
ADDRESS 19a INGLE WOOD ROAD LONDON NW6 1QT				
CLIENT -				
SCALE	1:50 @ A1	DRAWN	JA	DATE JULY 22
DRAWING	AT1027/002IR			REV B