

Do not scale. All dimensions to be confirmed on site. Information contained in this drawing is the sole copyright of Orms designers + architects and is not to be reproduced without permission.



The setting out and dimensions of any existing building elements shown are based on collated archive information, measured surveys and site investigations as available. If there is any reasonable doubt in relation to position of existing building fabric which affects costs or final construction details the contractor should undertake relevant surveys to verify the information, and any changes discovered should be notified to the architect.

This drawing should be read in conjunction with all other project information prepared by Orms and design consultants. In the event of any conflicts between information on this drawing and other project information that may be contained on models, specifications, schedules, etc. seek clarification with Orms.

Please note that dwg or other cad formats provided in addition to pdf documentation are issued to aid co-ordination only. Use of written dimensions and levels is permitted, but all other dimensions extracted from the digital content are not to be relied upon. Data should always be checked against pdf information.

Drawings issued with construction record status or revision are not surveys and are to be verified on site prior to making any use of them. Orms do not take responsibility for any discrepancies between the drawings and actual as build condition.

Key Plan

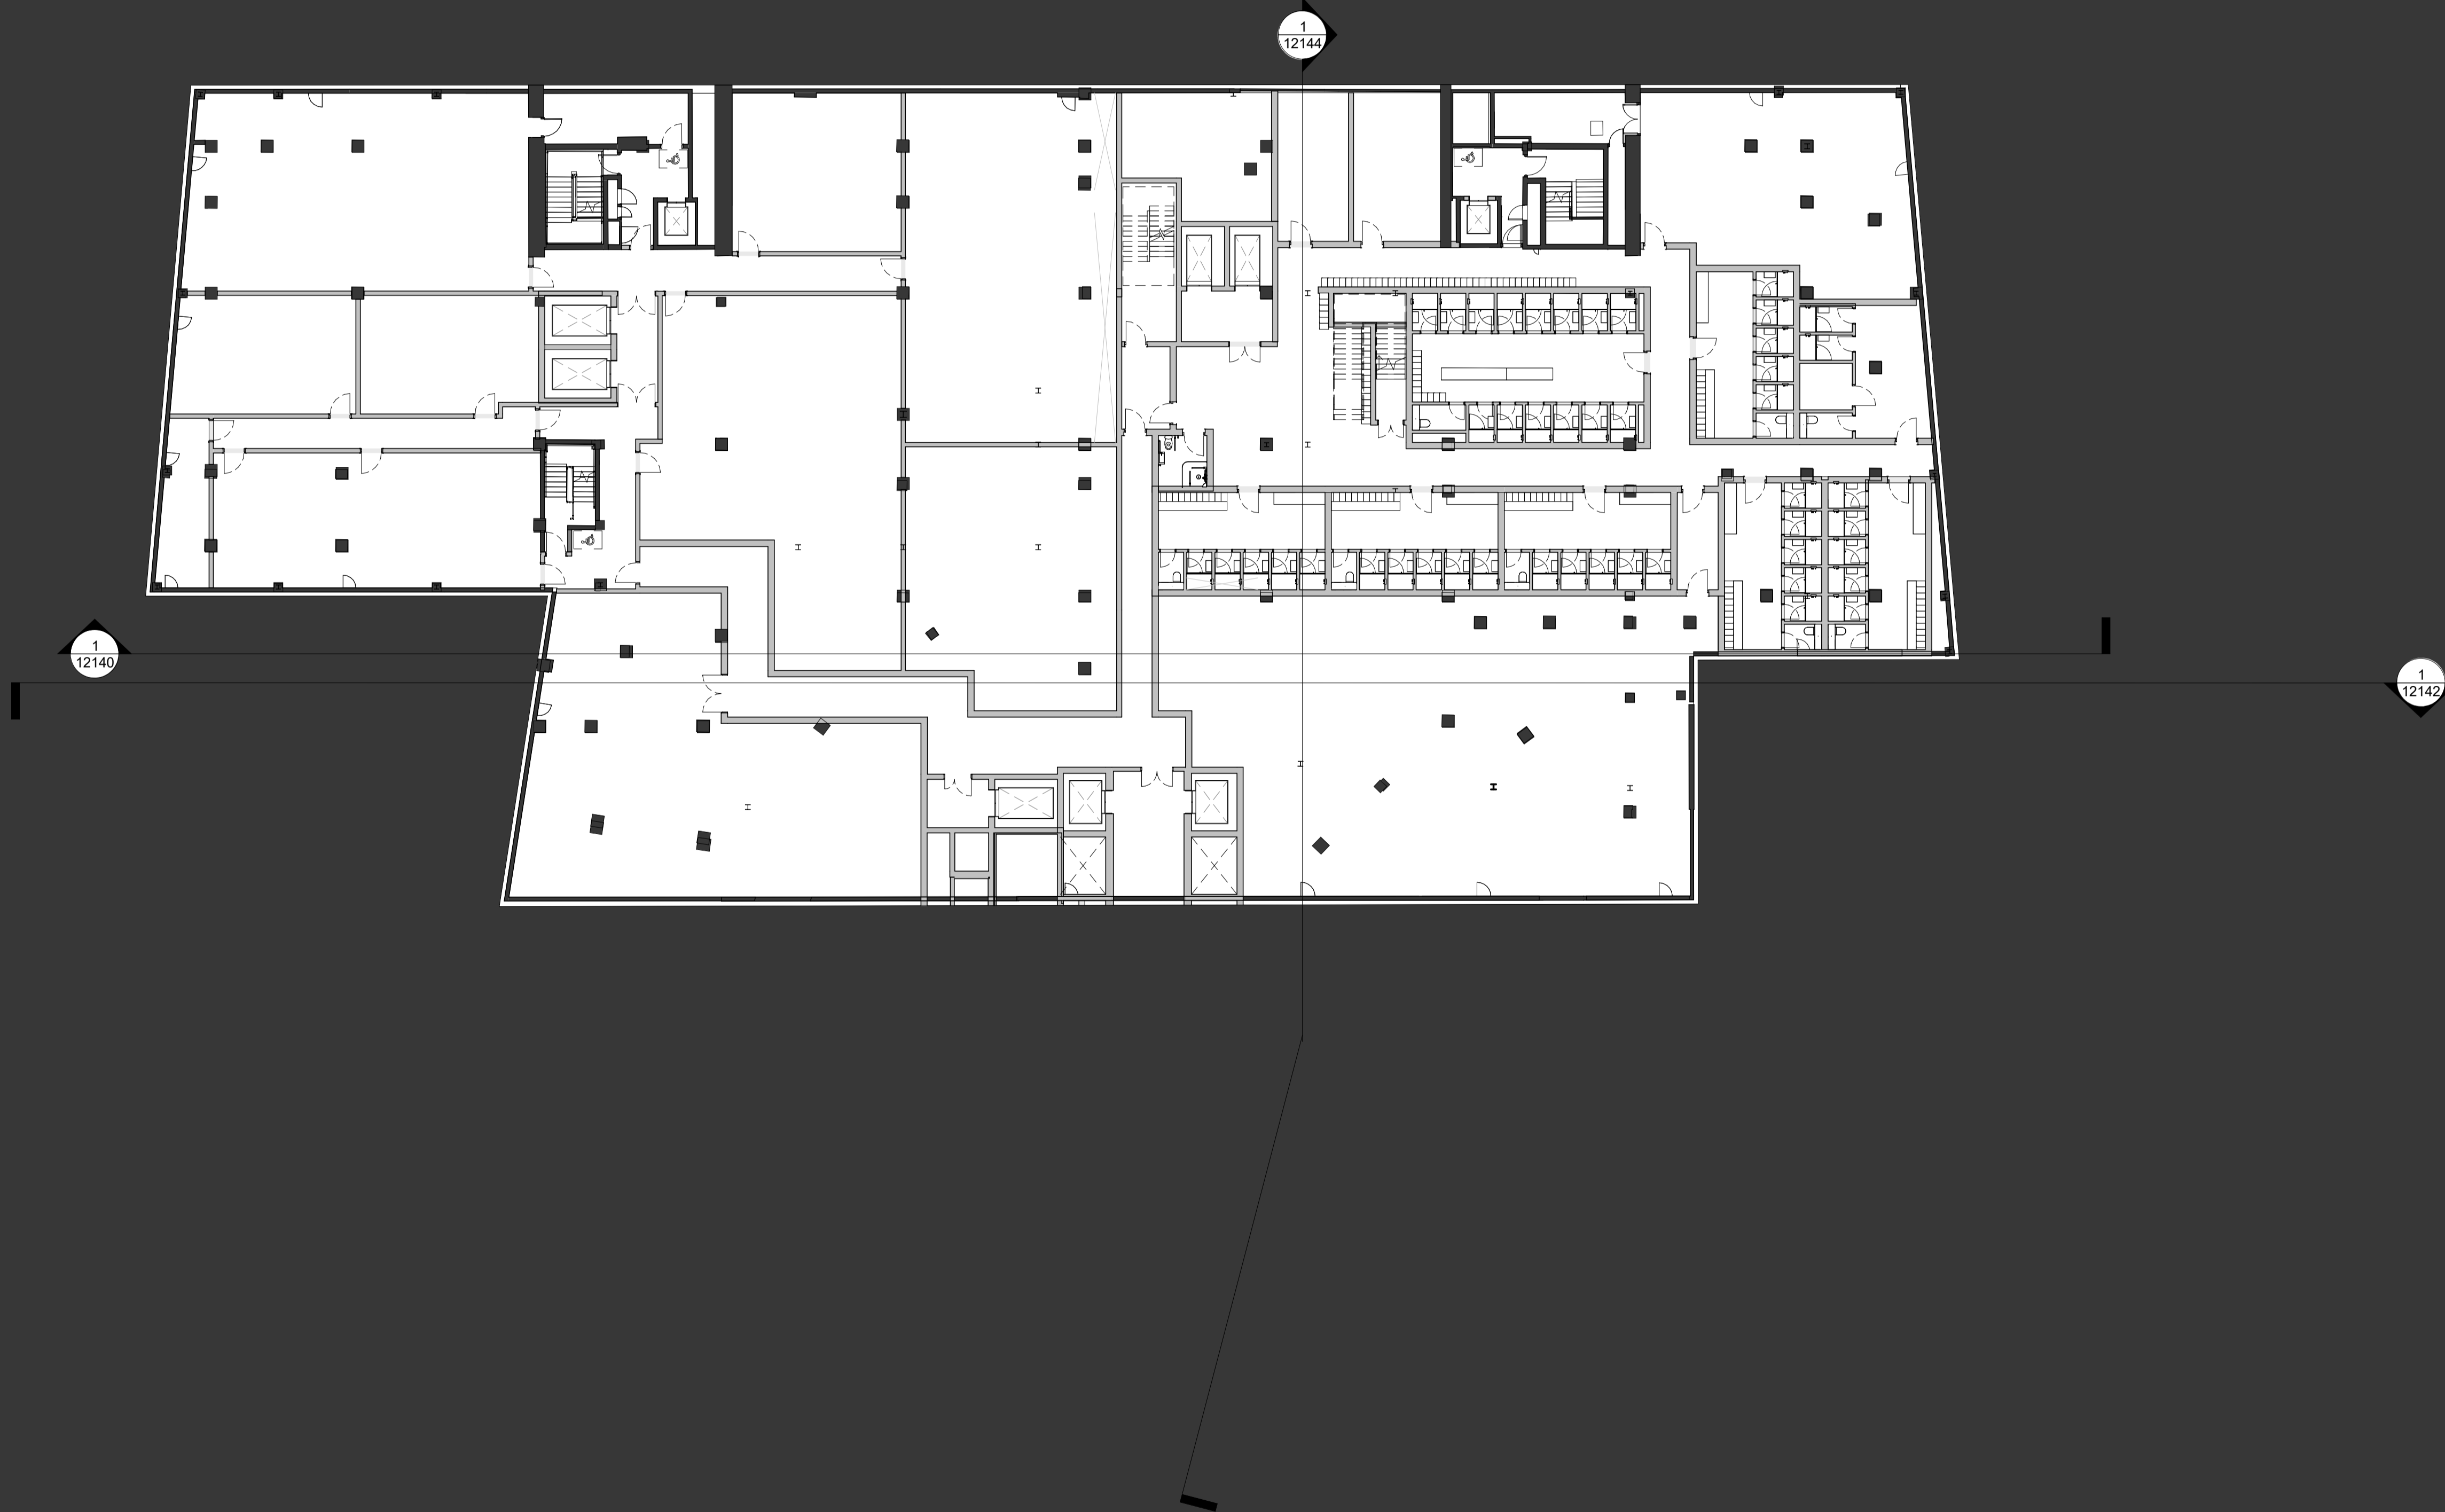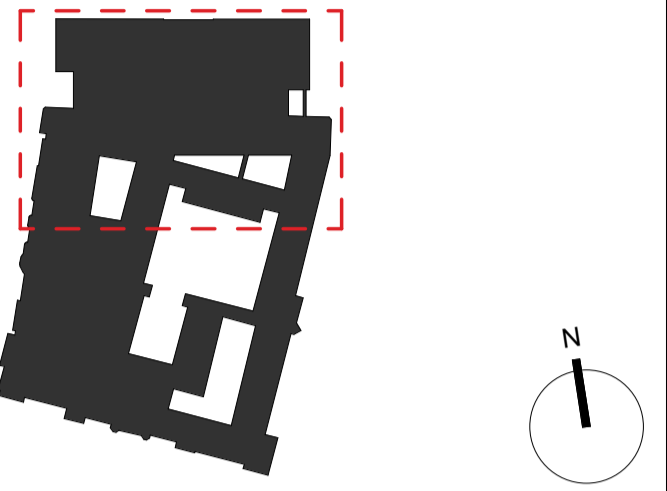

Notes

Internal layouts are indicative only.

- Existing
- Proposed

P01	23.06.23	Planning Draft Issue
P02	23.07.07	Planning Draft for Review
C01	23.07.21	Planning Issue
C02	23.10.09	Planning Issue Update
Rev.	YY.MM.DD	Description

Checked by RV Approved by SW
 Status code
A2 - AUTHORISED AND ACCEPTED
 Status description
PLANNING

Orms

1 Oliver's Yard
 55-71 City Road
 London
 EC1Y 1HQ
 0207 833 8533
 orms@orms.co.uk
 orms.co.uk

Project
2 Waterhouse Square

Drawing title
**Proposed
 General Arrangement
 Basement 1 Plan**

Scale@A1 Project No.
1 : 200 2283

Drawing Number Rev.
WHS-ORM-2W-B1-DR-A-12799 C02

