




Consented Section

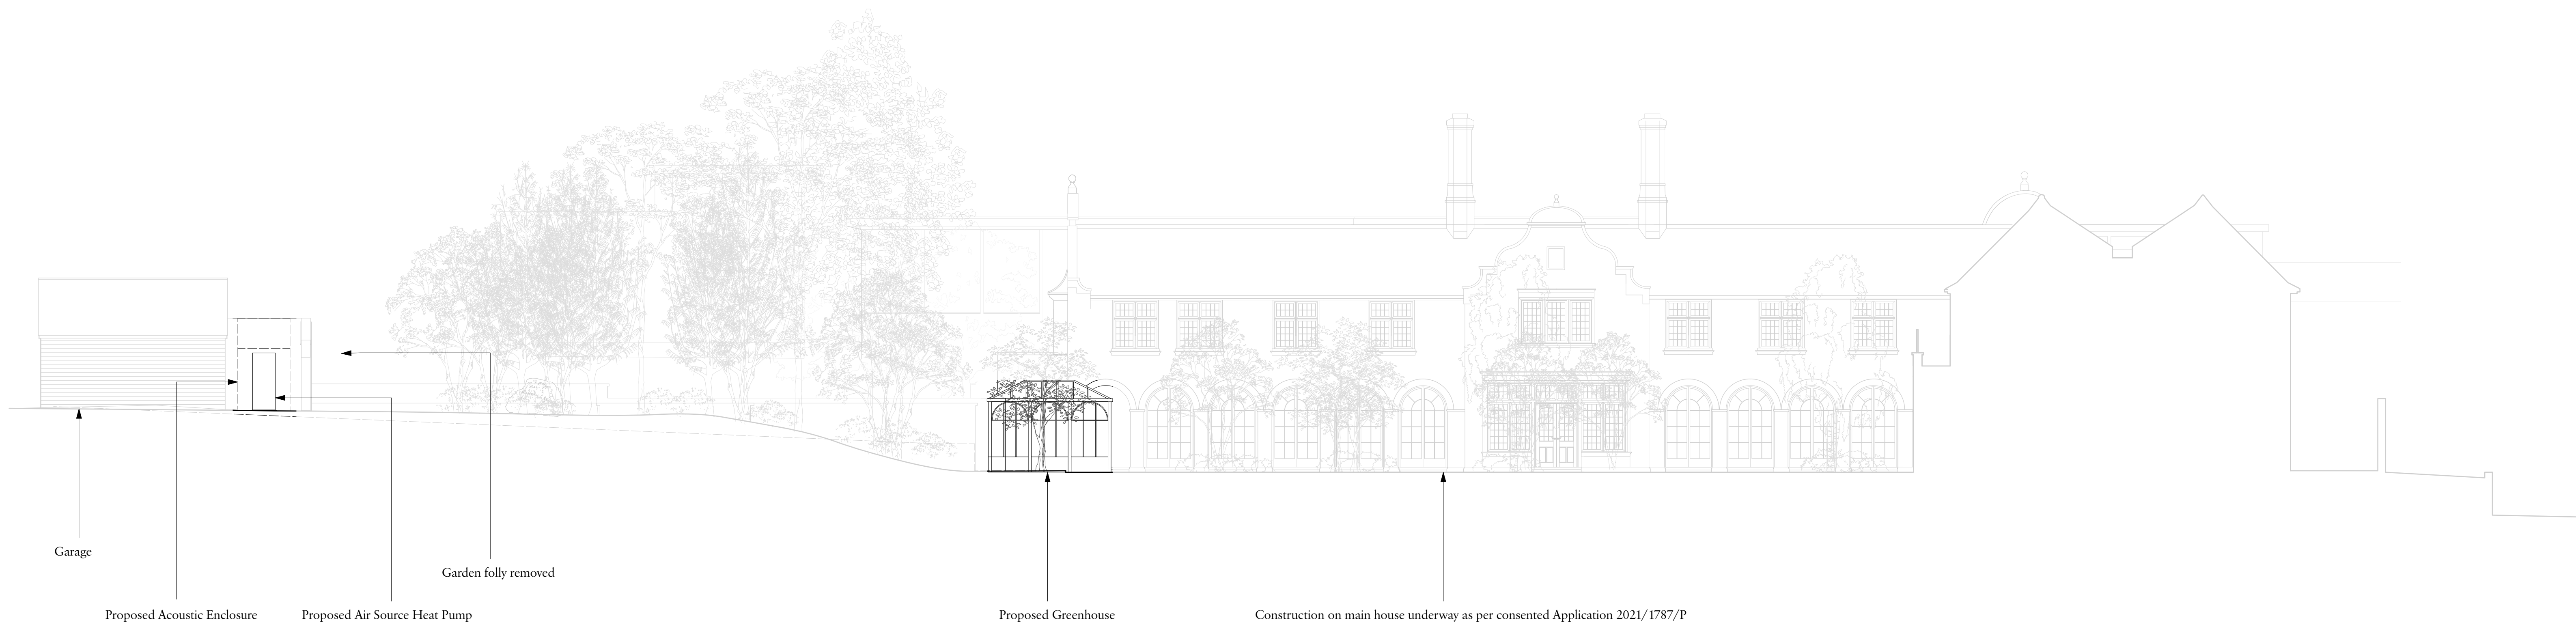

Proposed Section



Rev	Date	Details	By
-----	------	---------	----

Charlton Brown  
Architecture & Interiors

The Belvedere, 2 Back Lane, Hampstead, London, NW3 1HL  
Telephone +44(0)20 7794 1234  
Email office@charltonbrown.com  
Website www.charltonbrown.com

Client  
Mr Daniel Ross

Project  
82 Fitzjohns Avenue

Drawing Title  
Proposed Section

Date	Drawn	Checked
20/06/2022	MH/	CP

Scale  
1:200 @ A0

Issue Status  
FOR PLANNING

Project Number	Drawing Number	Revision
20003	A-PL-00-305	