


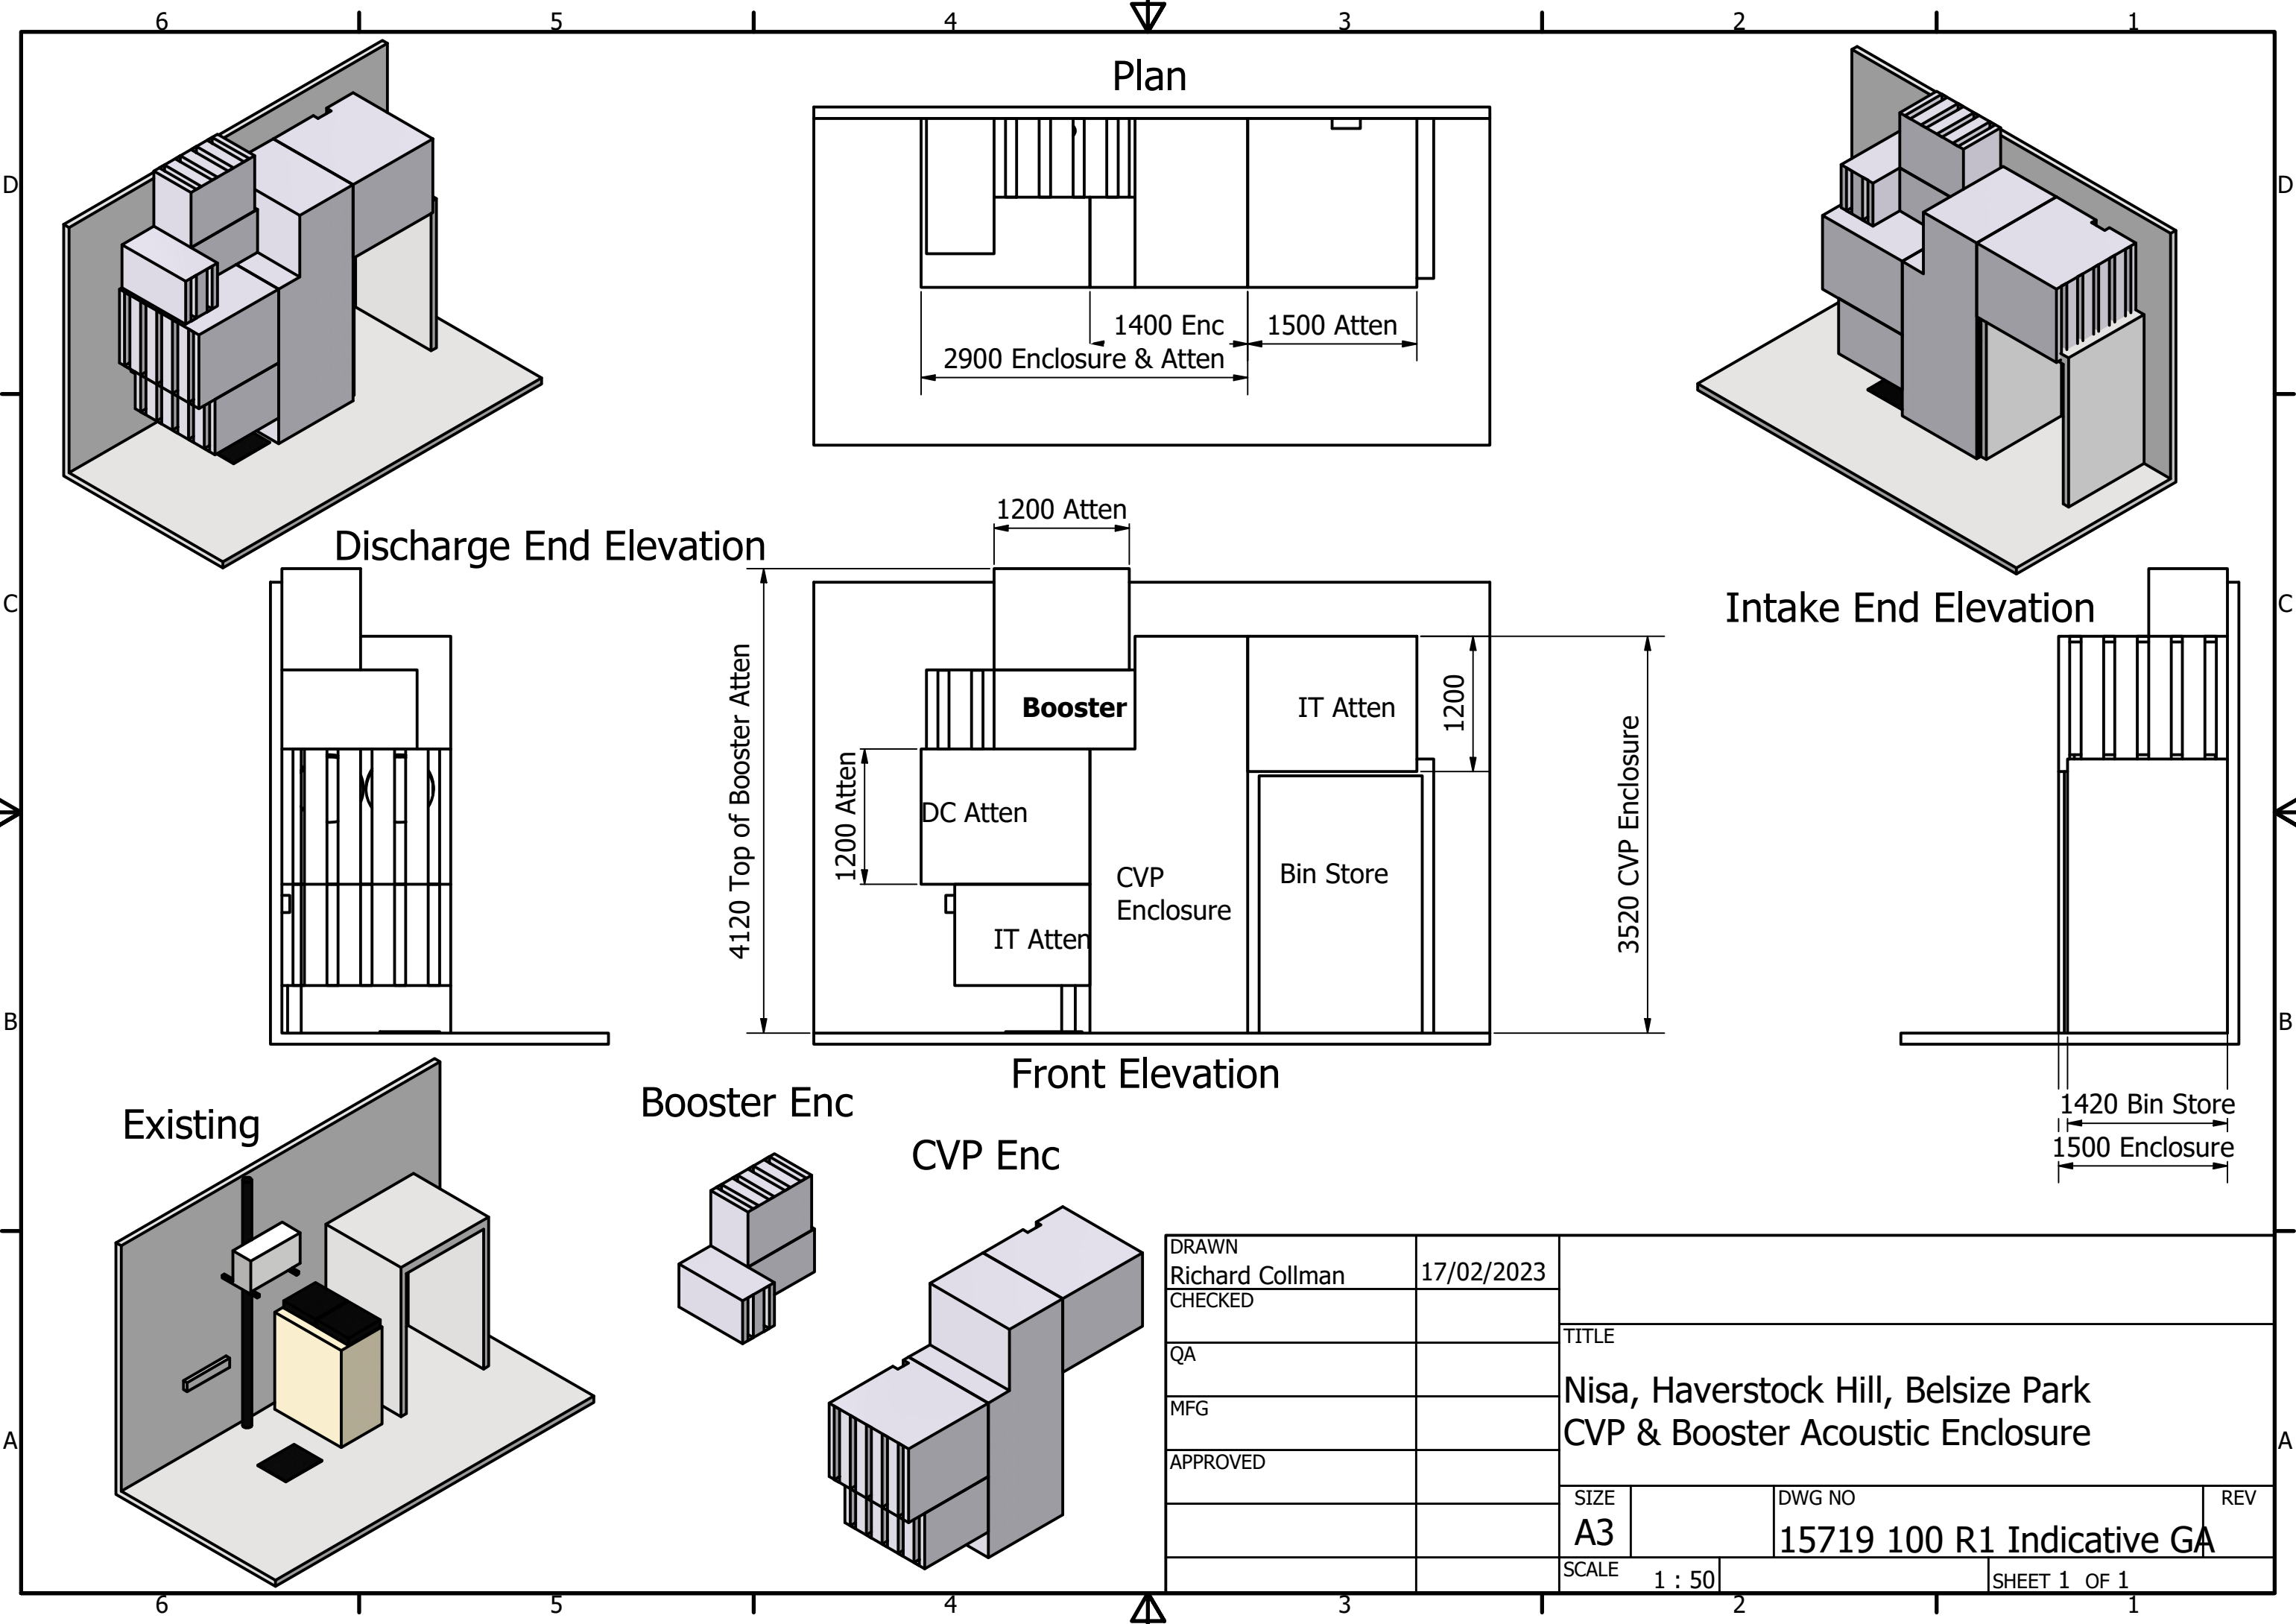

DRAWN					
Richard Collman	17/02/2023	TITLE Nisa, Haverstock Hill, Belsize Park CVP & Booster Acoustic Enclosure			
CHECKED					
QA					
MFG					
APPROVED					
		SIZE		DWG NO	REV
		A3		15719 100 R1 Indicative GA	
		SCALE	1 : 50		SHEET 1 OF 1