
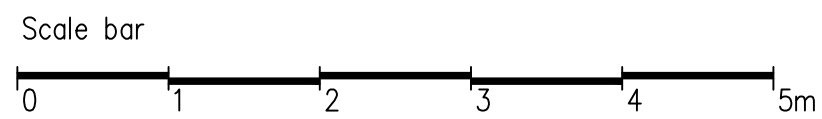


SIDE ELEVATION as PROPOSED

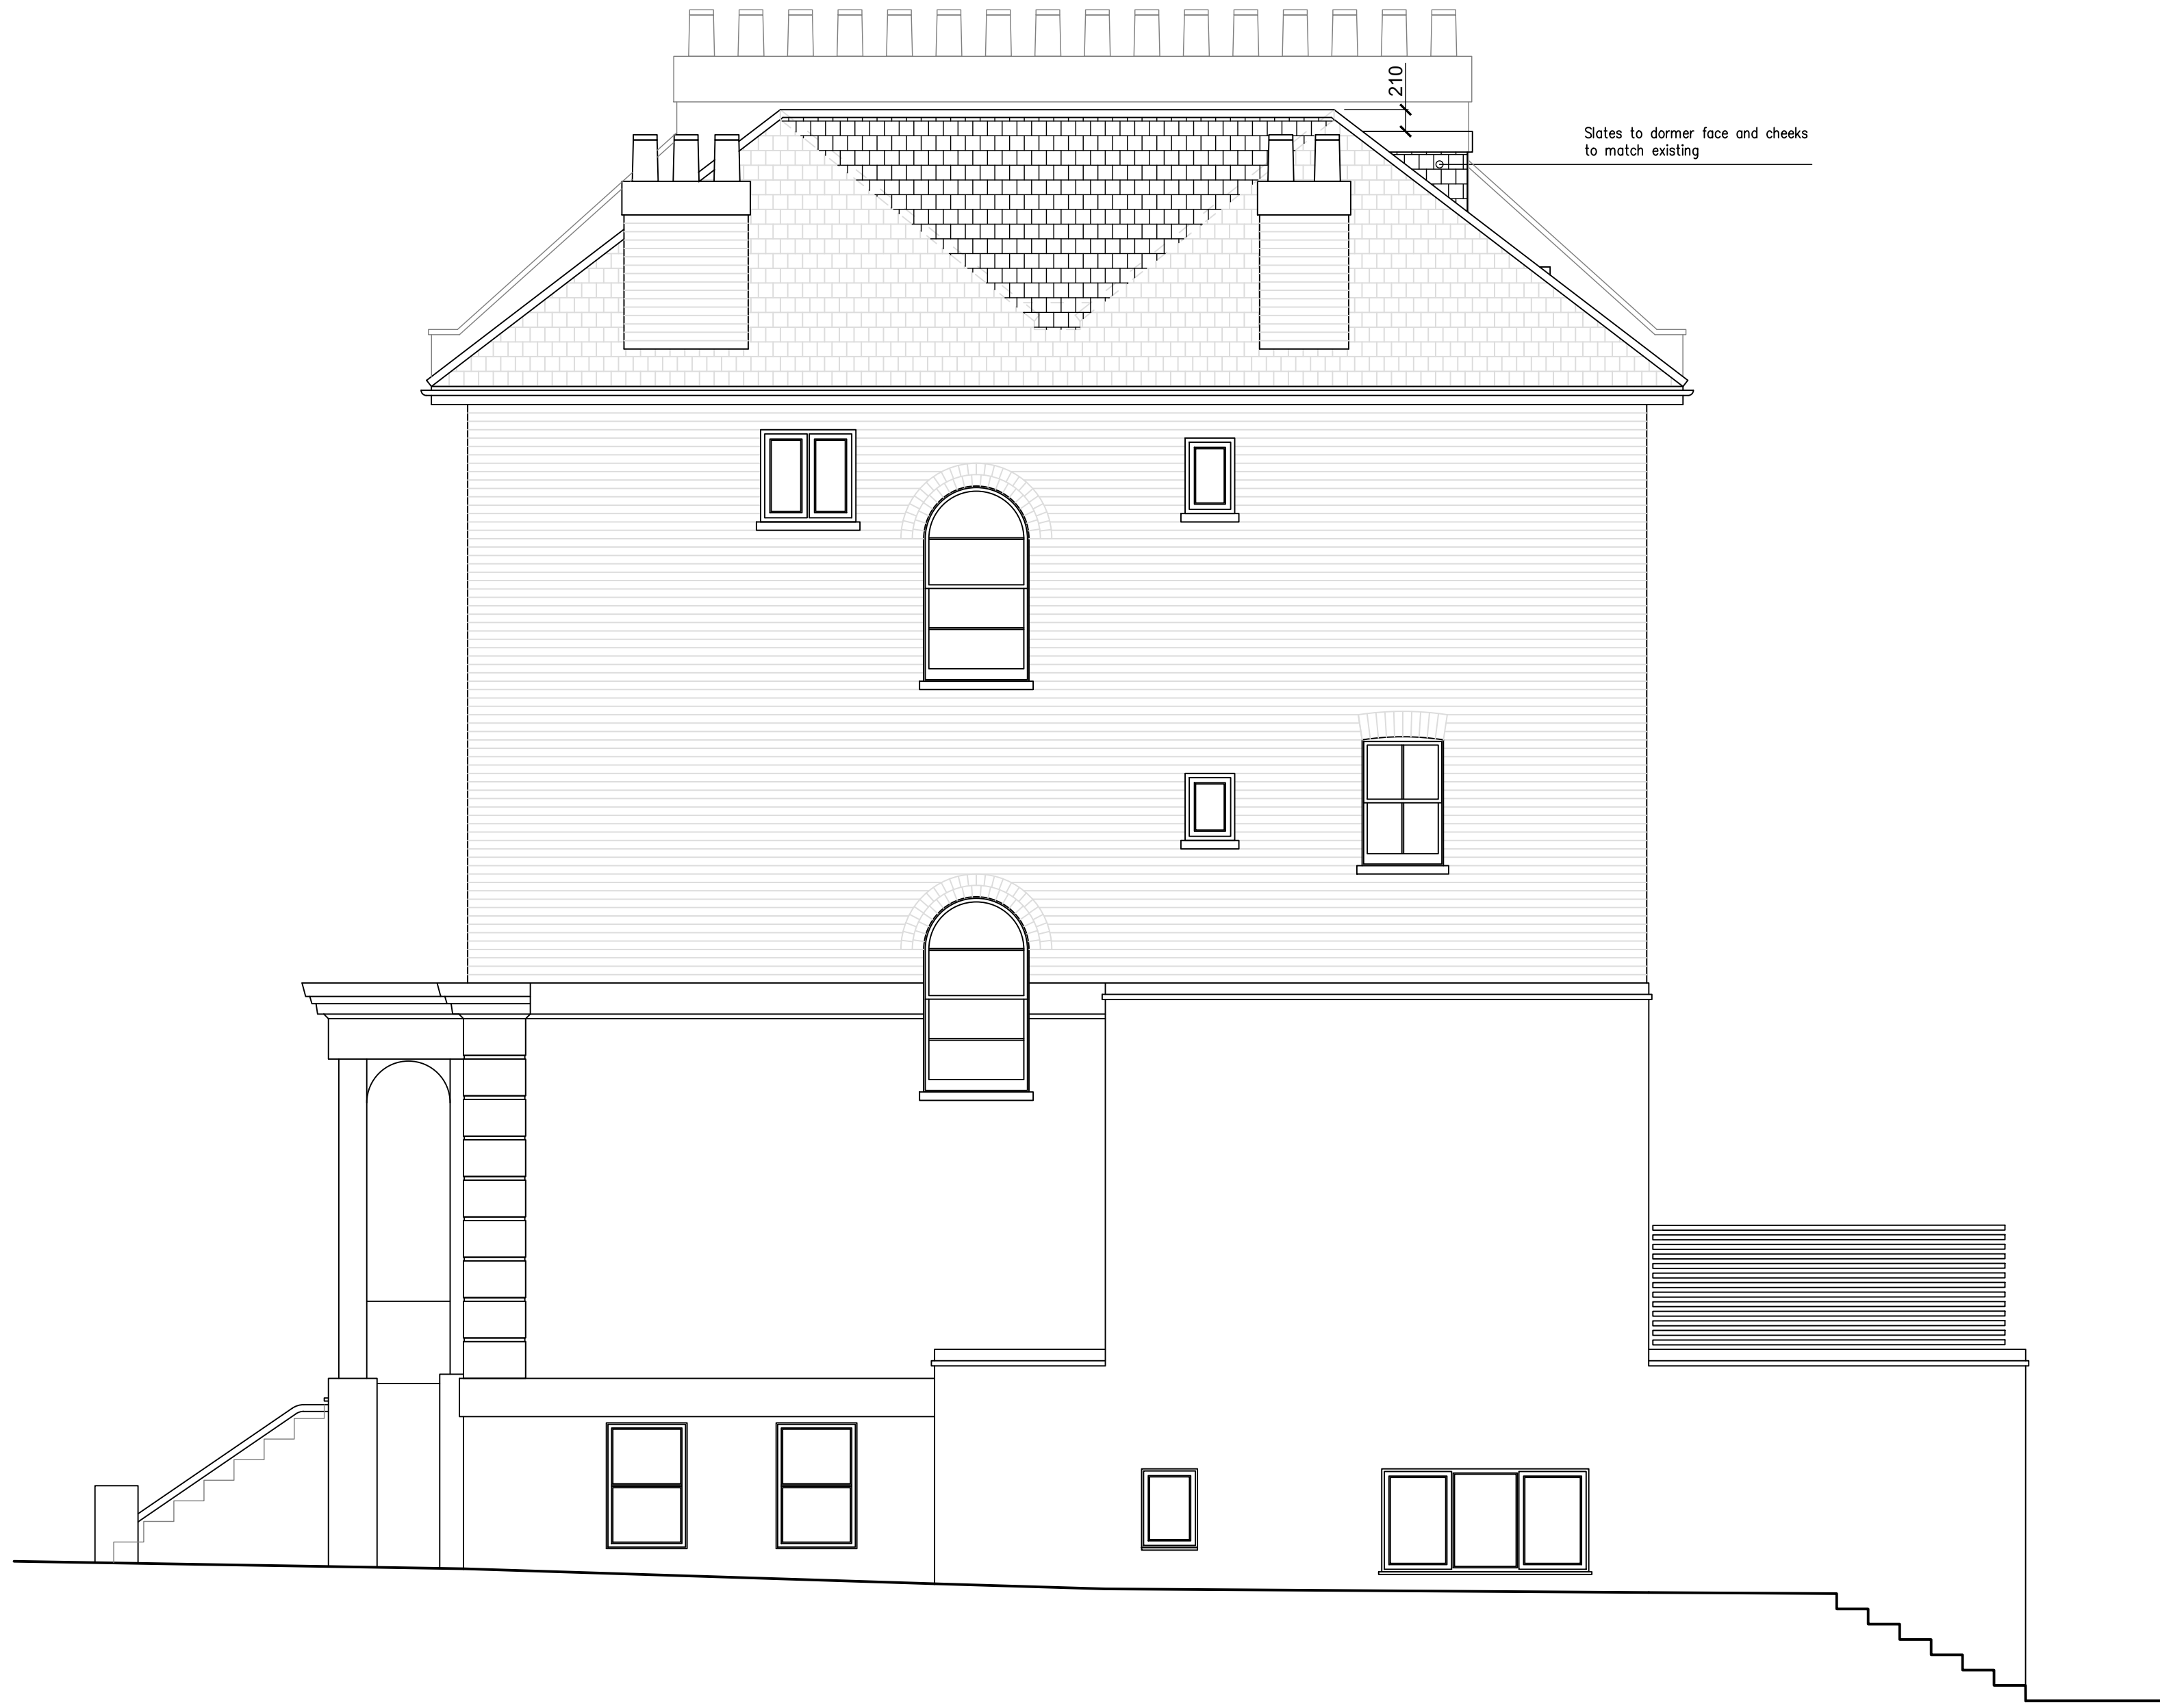

Dariusz Szul 162A High Road London NW10 2PB e-mail: dariuszul73@gmail.com

Proposals		Client		Address	
Loft Conversion				39C Rossllyn Hill, NW3 5UJ	
Title	Dwg no.	Rev.	Scale	Date	
Side Elevation as Proposed	0611-06	C	1:50@A2	June 2023	