


Revisions

Rev	Description	By	Date	Checked by
A	FIRST ISSUE	SL	14.04.22	PH

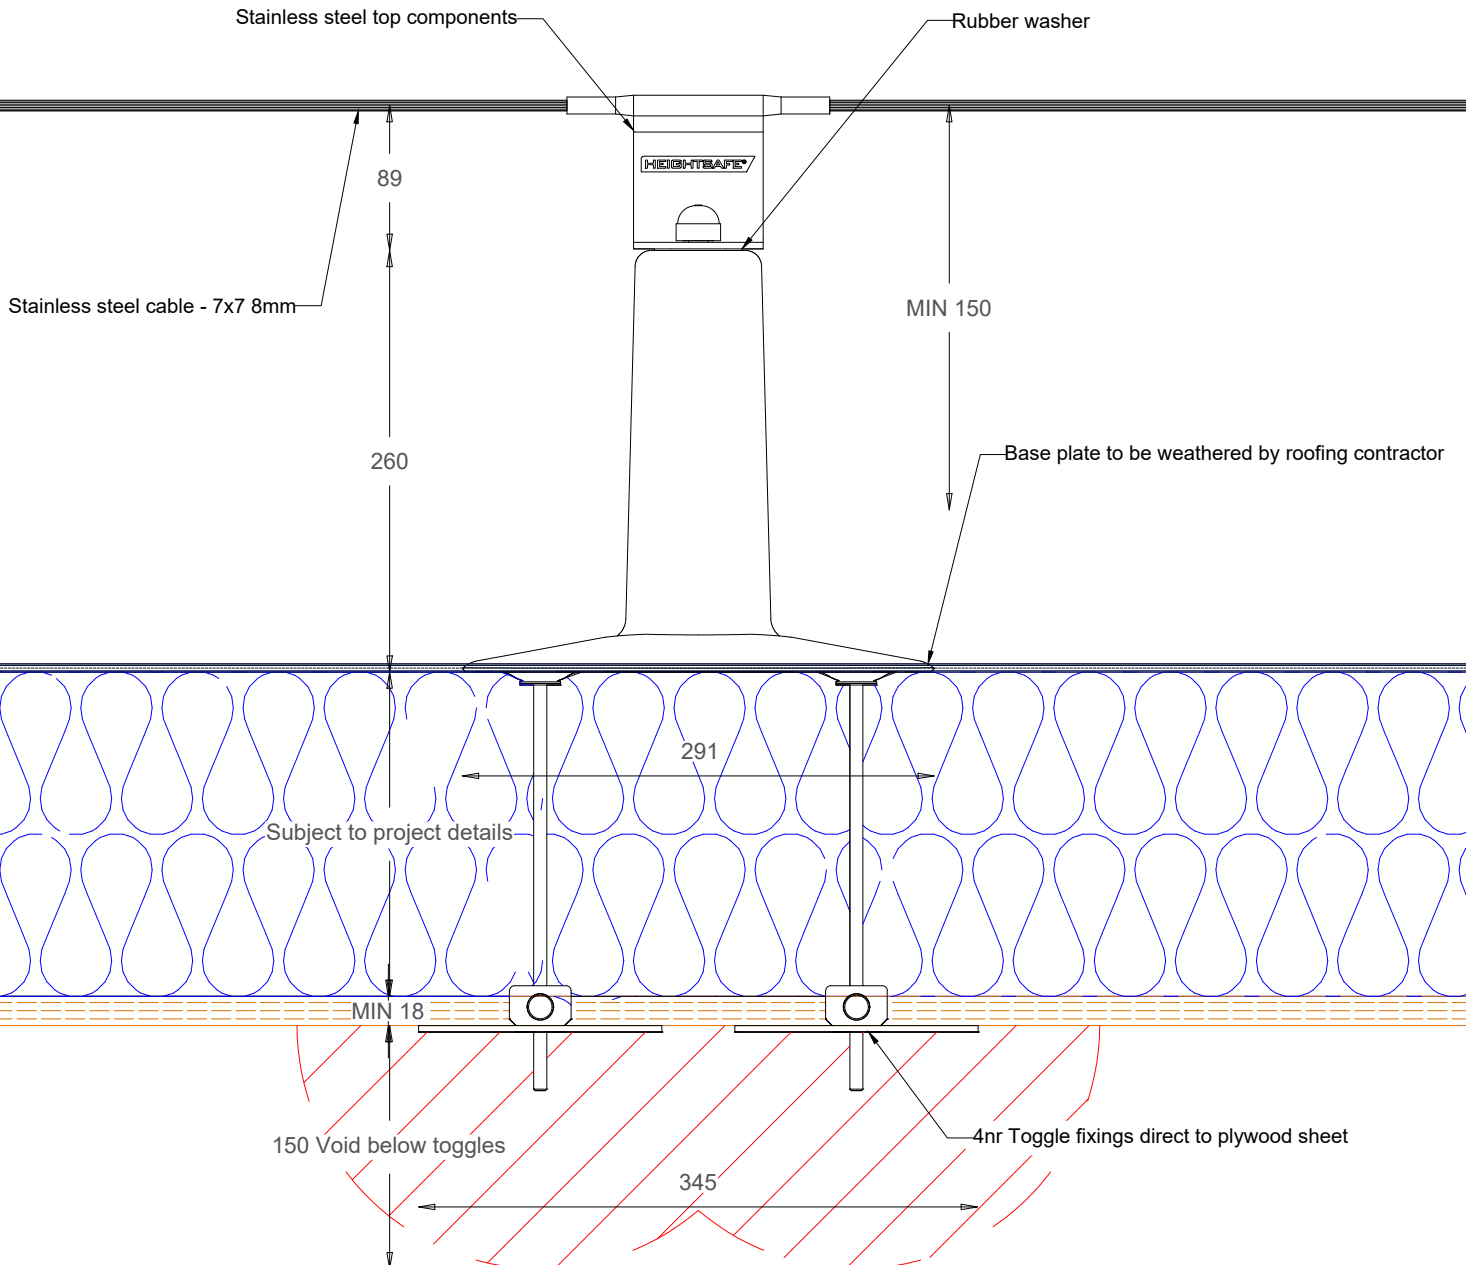

Heightsafe Systems Ltd
6 Callbeck Road, Bromborough,
Wirral, CH62 3PL
Tel: 0203 819 7199

Heightsafe, 4 Graham Street
London, N1 8GB
Email: info@heightsafesystems.co.uk
Web: www.heightsafesystems.com

© Heightsafe Systems Ltd

Do not reproduce without written permission

Unless specified :
All dimensions in mm
All tolerances ± 5 mm

Size:
A3

Scale:
NTS

Drawn By:
SL

Checked by:
PH

Issue Purpose:
Design

Issue Date:
14.04.22

Drawing No.

HSS_KS_KL2_FD_005

Issue:
A

Title:
KeeLine II

Drawing Title:
Typical Fixing Detail
Plywood Deck - Toggle Fixed