



150mm x 150mm box section

50mm x 50mm box section

40mm x 8mm Flat bar

100mm x 100mm box section

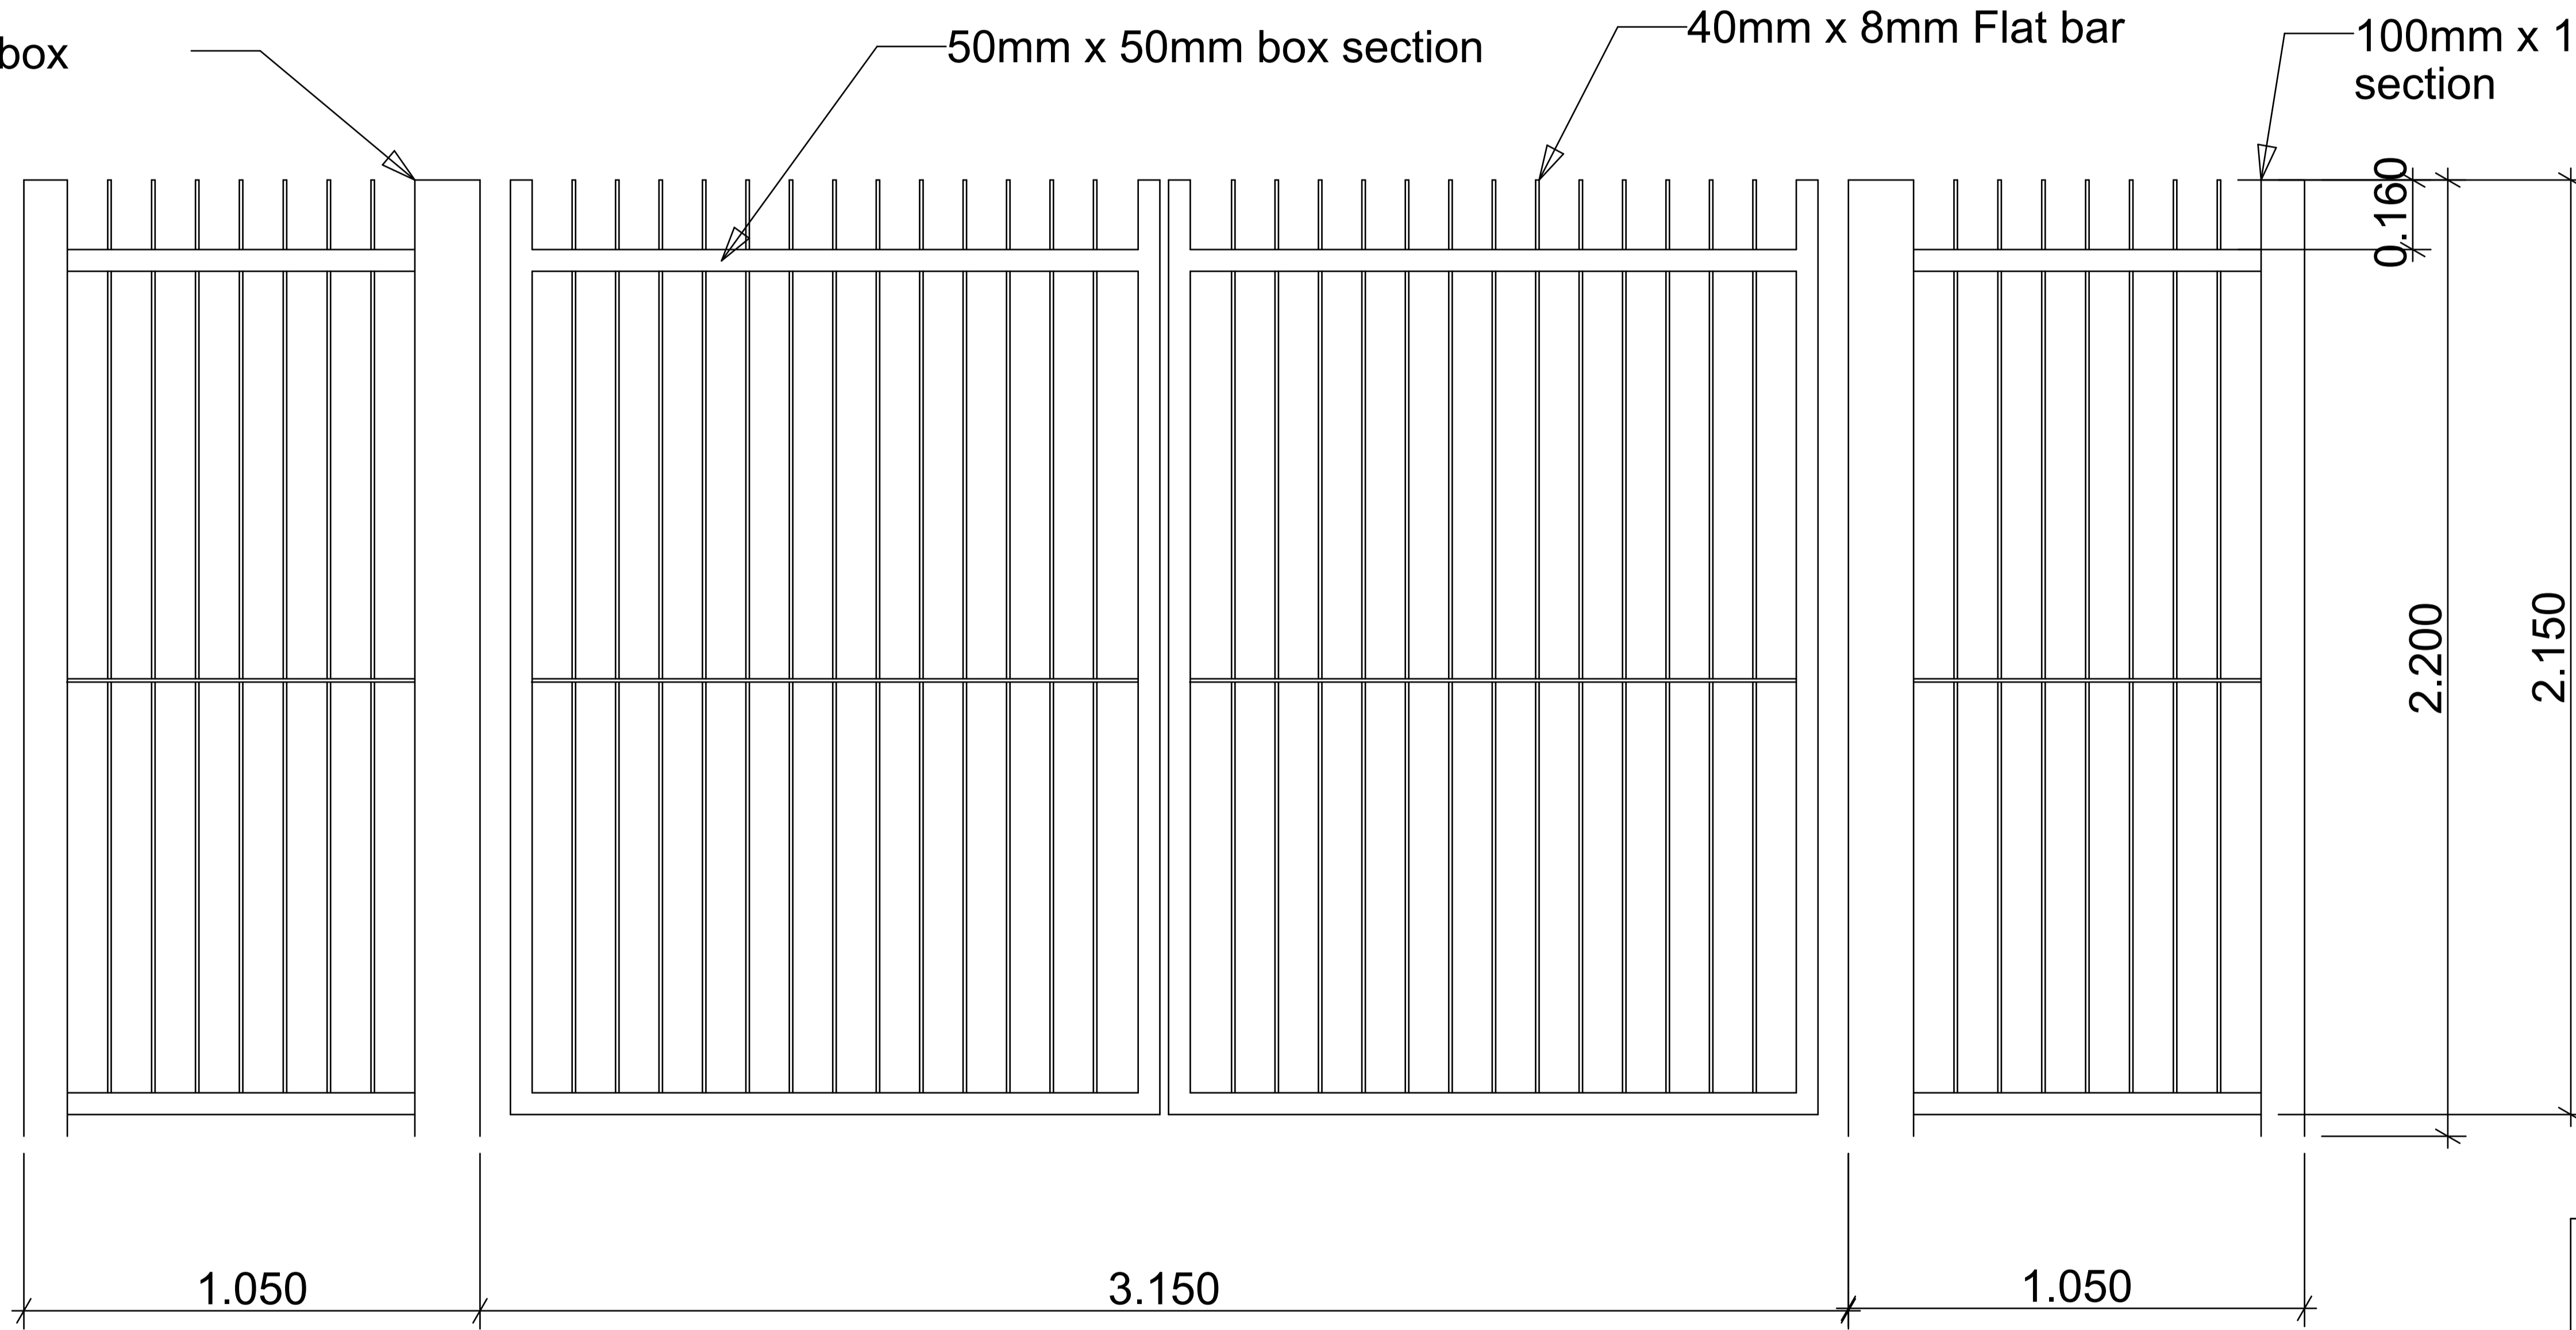

<b>TITLE</b> Entrance Gate - Dimensions	
<b>SITE</b> Salamander Court, 135 York Way, London, N7 9LG	
 Aztec Row, 3 Berners Road London, N1 0PW tel: 020 7837 8110 e-mail: post@lambertsurv.co.uk	
<b>Date</b> Nov 2023	<b>Scale</b> 1:10@A1
<b>Drawn By</b> HV	<b>Dwg Number</b> 106789/02