
## **Brickwork and Blockwork**

For elements of facade refer to hyperlinks with specification

CGY00-PTA-XXX-XX-SP-AR-00010

Ss\_25\_13\_50\_51 00 - Masonry wall leaf systems Type A - Facing Brickwork

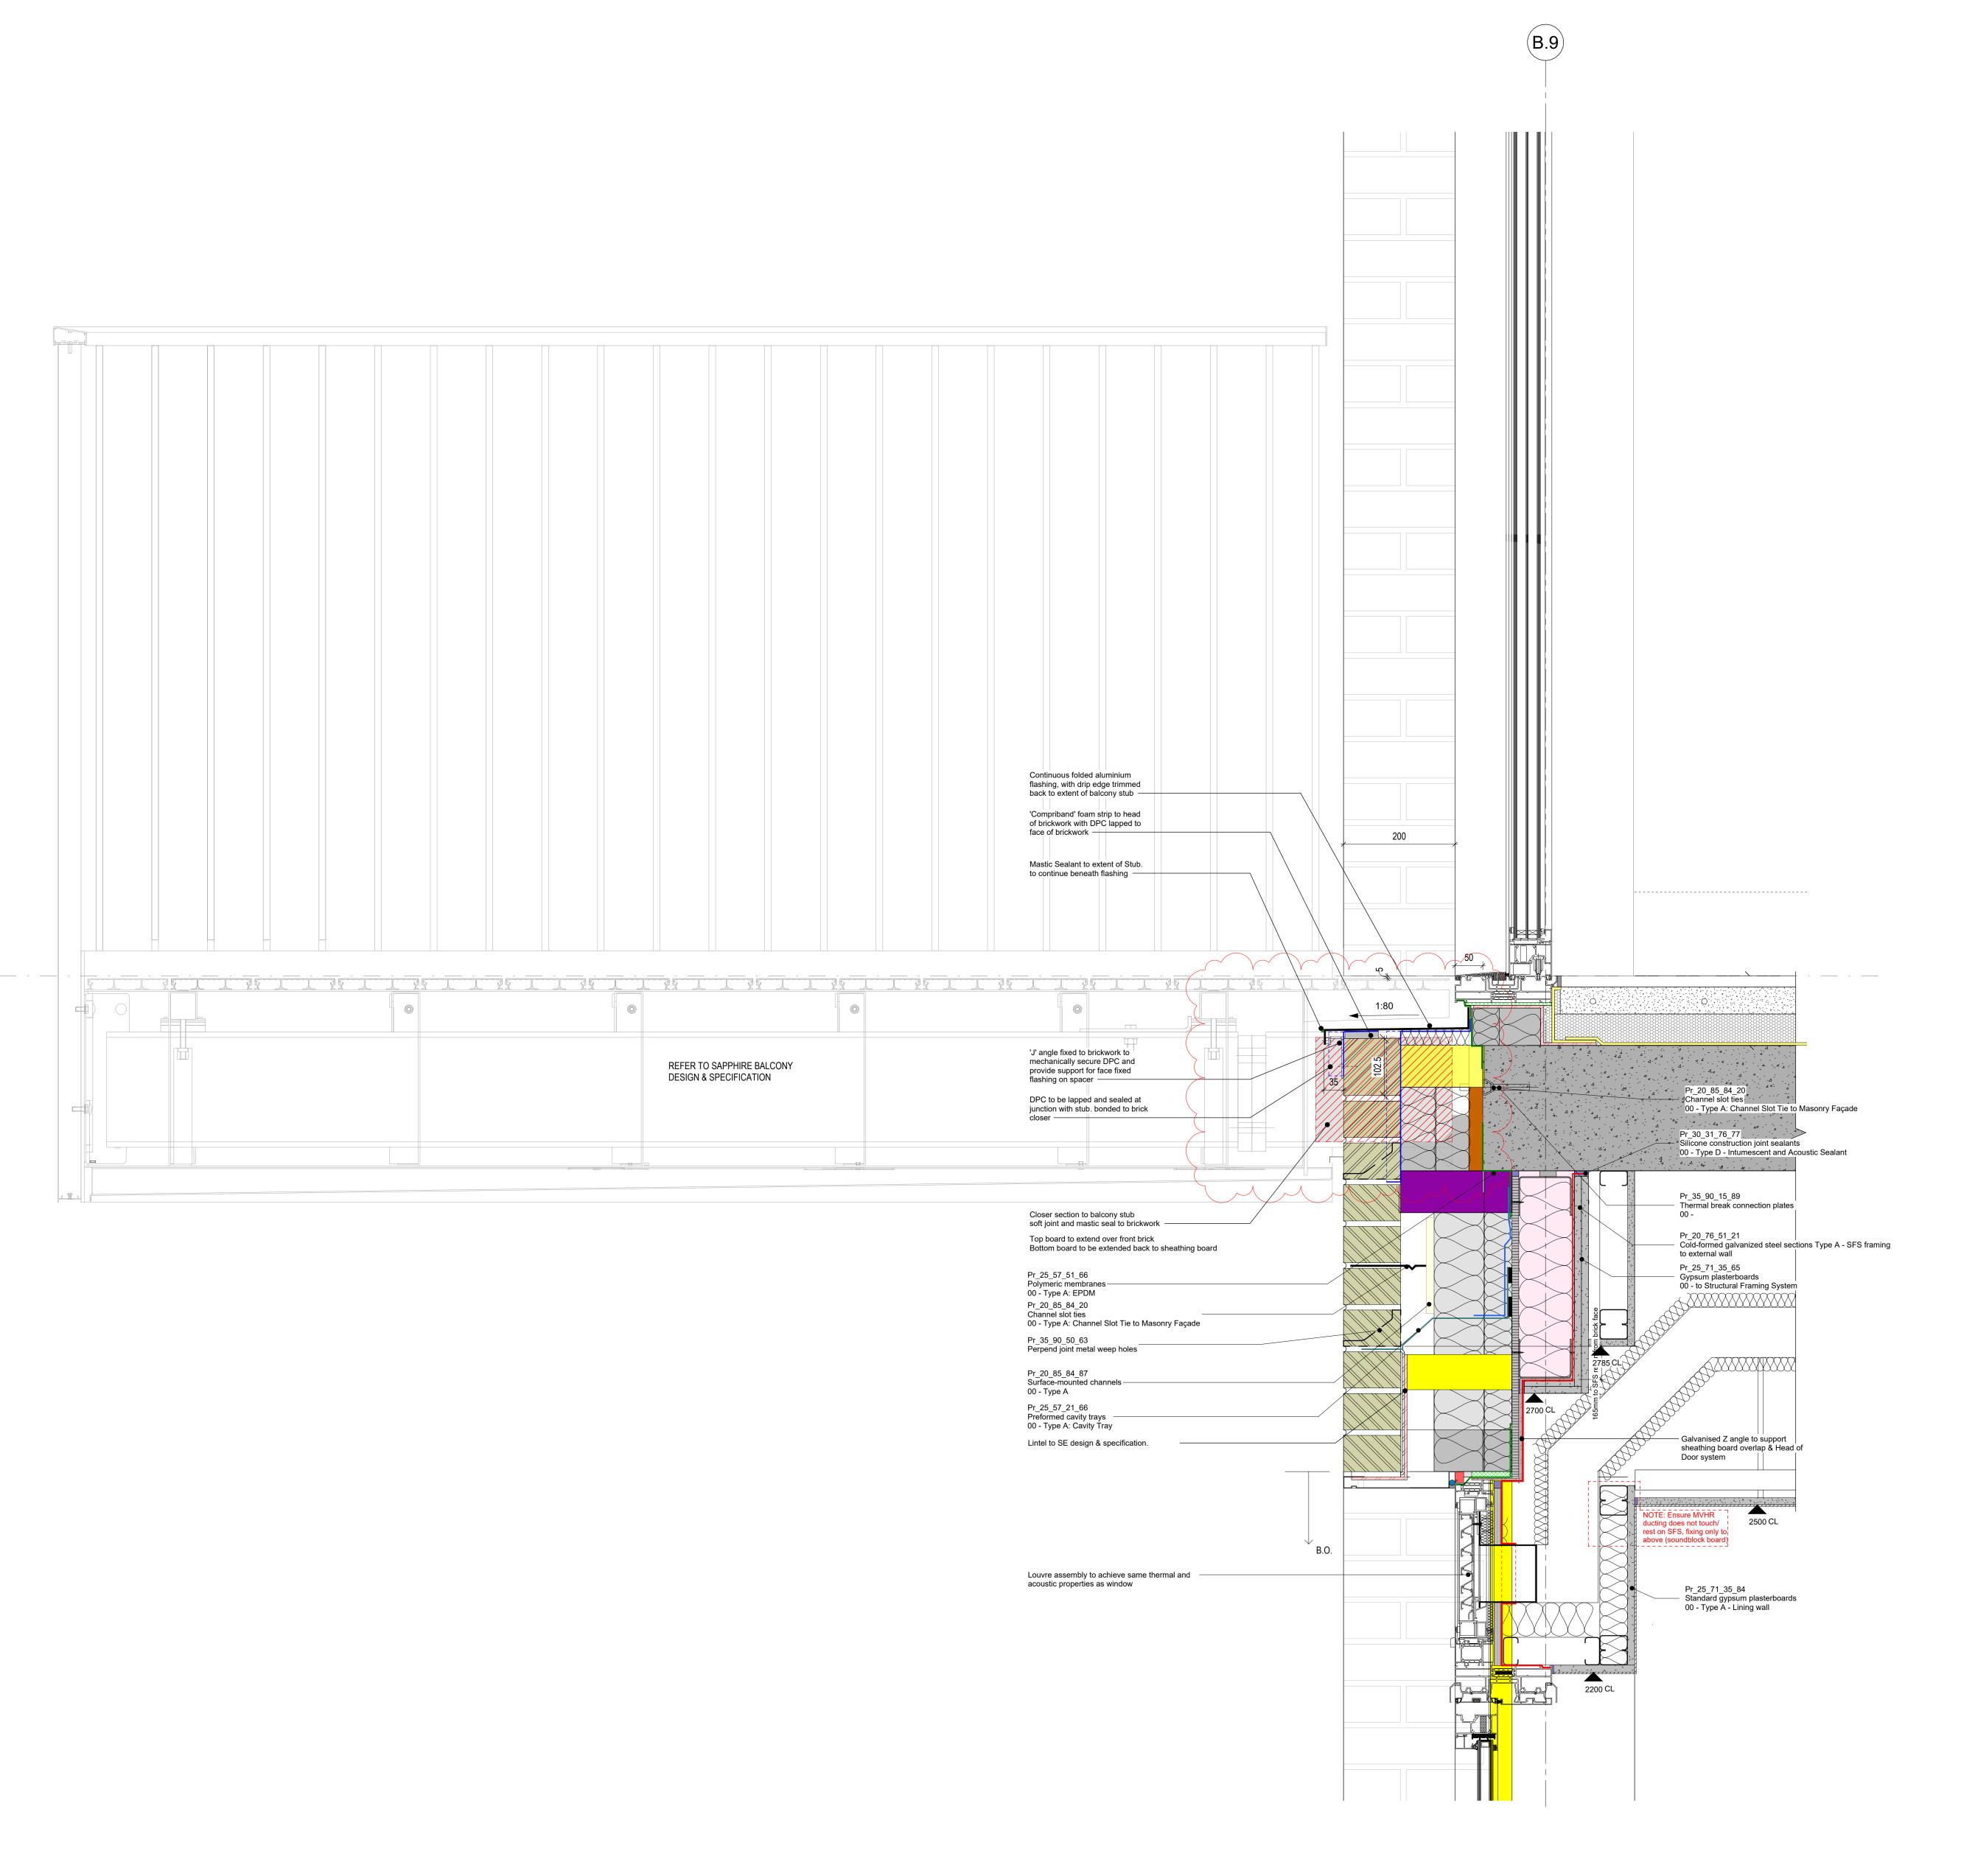

Balcony section detail to EW02A- Typical @ Masonry Support to NVHR + Balcony 1:5

©Scott Brownrigg Ltd This drawing is to be read in conjunction with all relevant architect's and other designers' drawings and associated specifications. Figured dimensions only are to be taken from this drawing. All dimensions are to be checked on site before any work is put in hand.

## **BALCONIES**

For balcony locations and instance references refer to 03 Series. For balcony types, details and schedules refer to 36 Series.

For bolt-on balcony specification refer to: Ss\_25\_60\_05\_05 Balustrades and guarding systems - Bolt on

For balcony connection details refer to Structural Engineers'

Detailed design to be developed by specialist subcontractor.

## DRAWING SERIES

Series 00 - Accommodation Schedules Series 00 - NBS Specification Series 02 - Conveyance Plans Series 03 - GA Plans, GA Setting out Plans & Marketing Plans

Series 04 - GA Sections Series 05 - GA Elevations Series 06 - Stage 2 Drawings

Series 07 - Bay Studies Series 09 - 3D Views Series 16 - Substructure Series 20 - Superstructure

Series 21 - External Wall Types & Details Series 22 - Internal Wall Types & Details Series 24 - Staircases & Lifts Series 27 - Roof Types & Details Series 31 - Window & Doors Types, Details & Schedules

Series 35 - Reflected Ceiling Plans Series 35 - Floor Types & Details Series 36 - Balconies & External Metalwork Series 40 - Internal Finishes Series 43 - Floor Finishes Series 60 - Electrical Plans

Series 67 - Fire Strategy Plans Series 70 - Flat Type Layouts Series 71 - Signage Plans Series 73 - Kitchen Layouts & Schedules Series 74 - Bathroom Layouts & Schedules Series 79 - Residents Facilities Series 82 - Commercial Units Series 83 - Offices

Series 84 - Area Plans GENERAL NOTES

STRUCTURAL - For design, detailing and setting out of structural

elements refer to Structural Engineers drawings. SERVICES - For design, detailing & setting out of services, including SVP's, Gas, Water, Electrics & Telecoms etc refer to M&E Engineers and Structural Engineers drawings. All information on this drawing must be read in conjuction with relevant series and specifications.

03 Series Cladding plans for scoping extent, 35 Series SW soffit plans (insulation & metalwork), 36 Series for metalwork details & DDU / TFS NBS specification for metalwork elements

Updated Metalwork Issue 05.09.23 CS JR C06 Updates to flashing following 24.08.23 CS BC Balcony mtg. 24.08.23 C05 Updates following package Amended to Client change to Windows & Balconies CO3 Updates following NHBC workshop CO2 CONSTRUCTION ISSUE 29.03.23 CS ACS CO1 CONSTRUCTION ISSUE 24.02.23 CS ACS

London WC2H 9DZ T +44 (0)20 7240 7766 W designdeliveryunit.com

St George North London Limited



Camden Goods Yard

Building B Balcony Details Btb3

As indicated @A0

CGYBO-DDU-BO-ZZ-DR-A-36624

CONSTRUCTION

© Design Delivery Unit Ltd retain copyright of this drawing. It may not be copied, altered or reproduced in any way without their written authority.

Practice Project No.