

GENERAL NOTES

SETTING OUT - DO NOT SCALE from this drawing, use figured dimensions ONLY. If in doubt, ASK! Dimensions are shown to structural face generally, or to finished face of ducts and lining. All dimensions are shown in millimeters unless otherwise indicated. Angular dimensions are shown in decimal degrees to the nearest whole degree. Where items are to be fabricated off-site, site dimensions are to be used and confirmed prior to ordering or manufacturing.

STRUCTURAL - For design, detailing and setting out of structural elements refer to Structural Engineers drawings.

SERVICES - For design, detailing & setting out of services, including SVP's, Gas, Water, Electrics & Telecoms etc refer to M&E Engineers and Structural Engineers drawings.

FINISHES - For external wall finishes & wall types refer to Series 21 External Wall Types & Detail drawings



All information on this drawing must be read in conjunction with relevant series and specifications.

Brickwork and Blockwork

For elements of facade refer to hyperlinks with specification document:

CGY00-PTA-XXX-XX-SP-AR-00010

Ss_25_13_50_51
00 - Masonry wall leaf systems Type A - Facing Brickwork

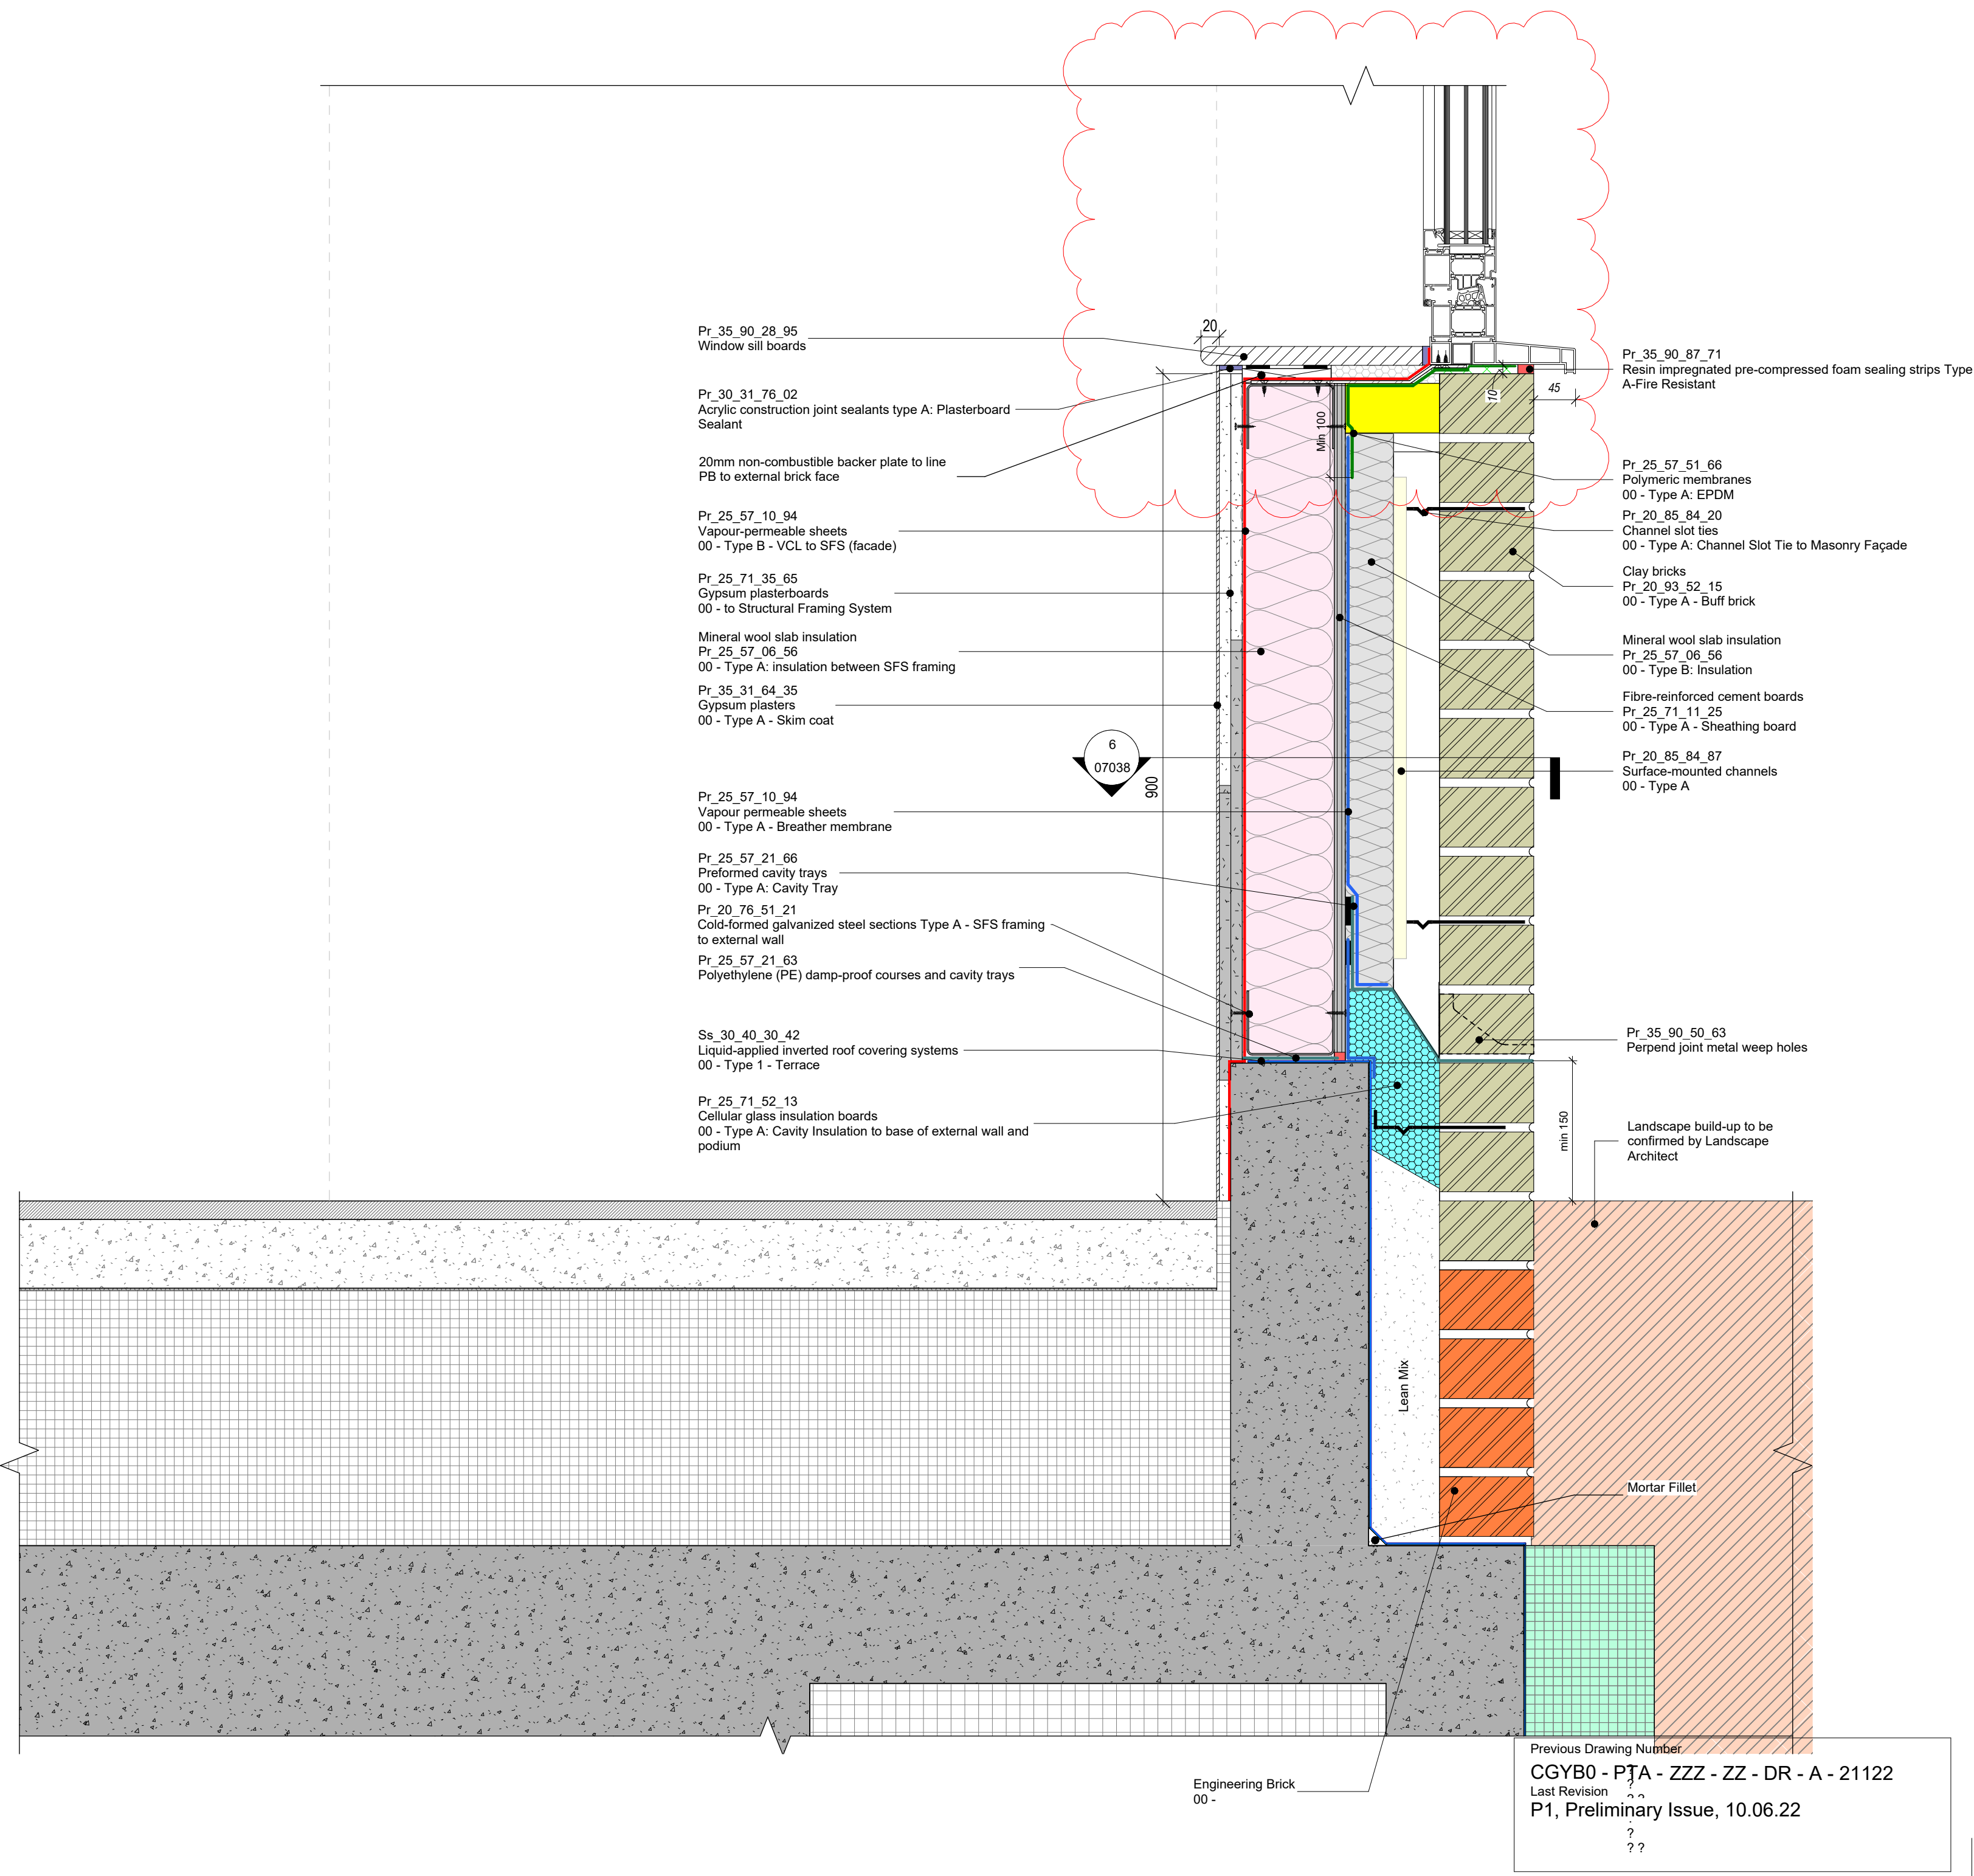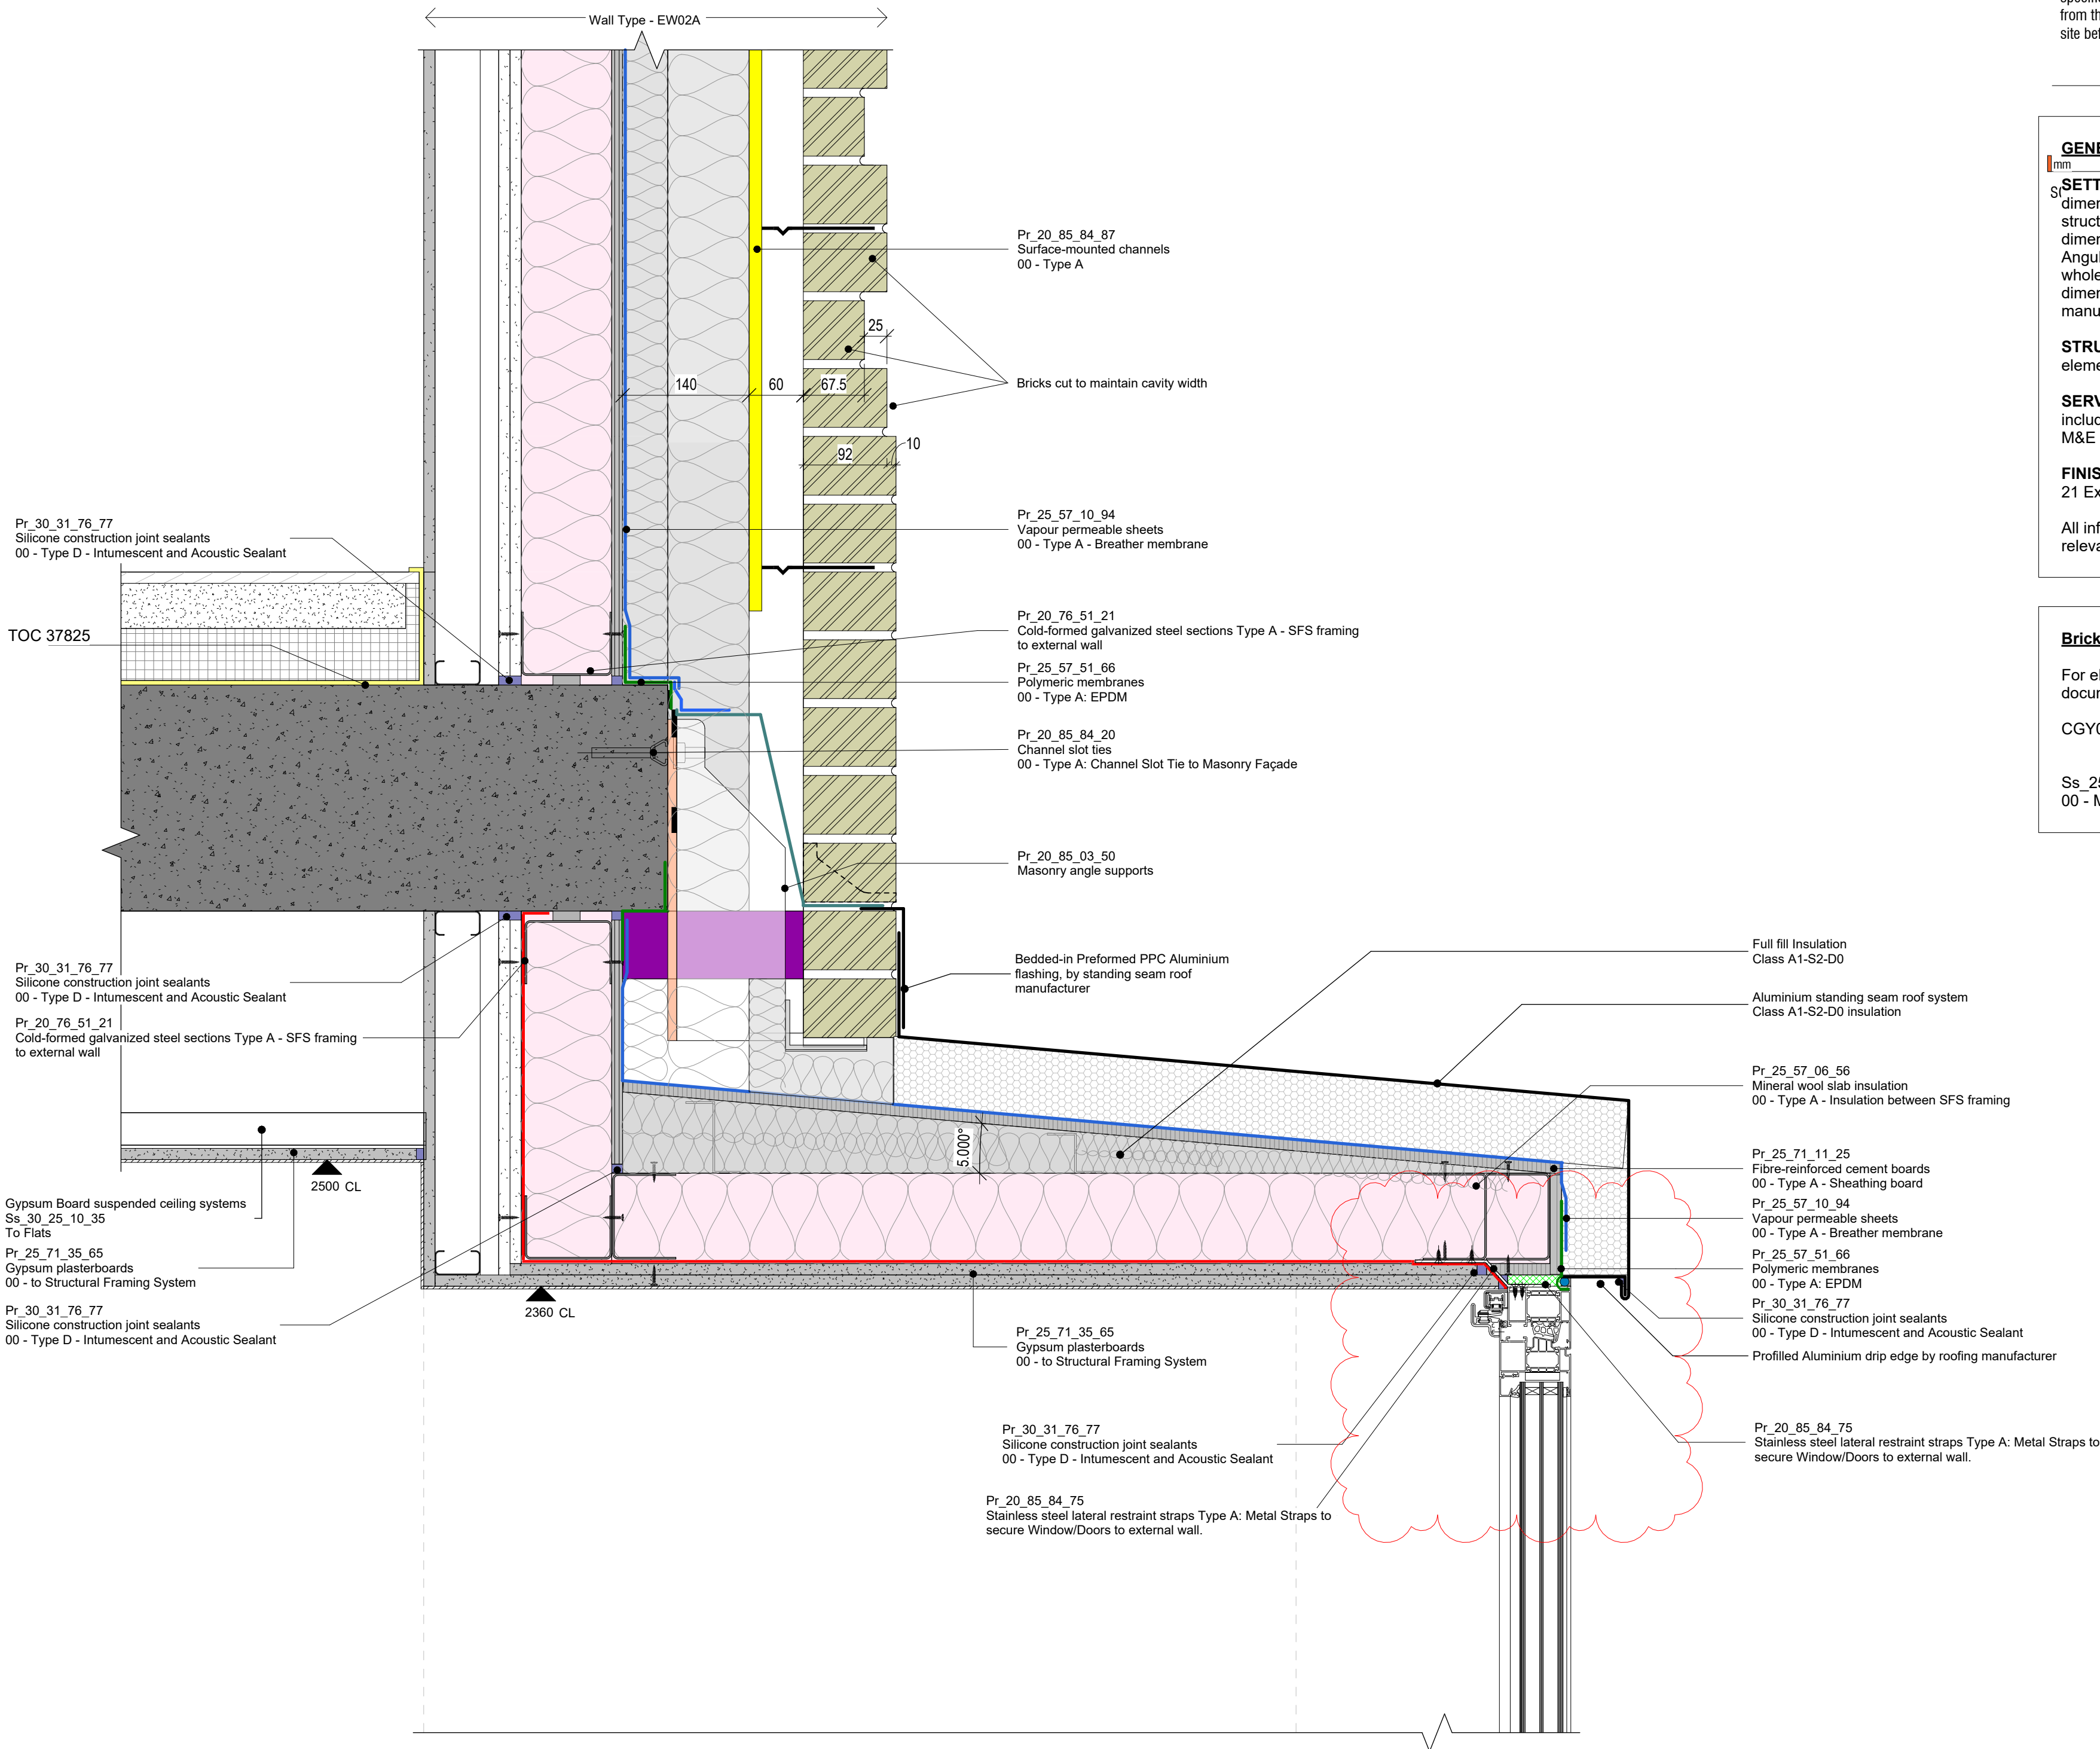

C02	Amended to Client change to Window system	26.07.23	CS	ACS
C01	CONSTRUCTION ISSUE	24.02.23	CS	ACS
Revision	Description	Date	Drawn	Checked

design
delivery
unit

77 Endell Street
London WC2H 9DZ
T +44 (0)20 7240 7766
W designdeliveryunit.com

Client's Name
St George North London Limited



Job Title
Camden Goods Yard

Drawing Title
Building B External Wall Details Sheet3
- Duplex Bay Roof Details

Scale
1 : 5 @A1
Practice Project No.
20226

Client Project Code	Originator	Volume	Level	Type	Role	Number
CGYB0 - PTA - ZZZ - ZZ - DR - A - 21122	??	??	??	??	??	??
CGYB0-DDU-B0-ZZ-DR-A-21122						
Description						Rev
CONSTRUCTION						C02