
©Scott Brownrigg Ltd This drawing is to be read in conjunction with all relevant architect's and other designers' drawings and associated specifications. Figured dimensions only are to be taken from this drawing. All dimensions are to be checked on site before any work is put in hand.

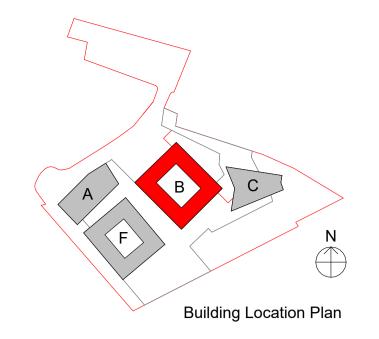




GENERAL NOTES

SETTING OUT - DO NOT SCALE from this drawing, use figured dimensions ONLY. If in doubt, ASK! Dimensions are shown to structural face generally, or to finished face of ducts and lining. All dimensions are shown in millimeters unless otherwise indicated. Angular dimensions are shown in decimal degrees to the nearest whole degree. Where items are to be fabricated off-site, site dimensions are to be used and confirmed prior to ordering or manufacturing.

STRUCTURAL - For design, detailing and setting out of structural elements refer to Structural Engineers drawings.

SERVICES - For design, detailing & setting out of services, including SVP's, Gas, Water, Electrics & Telecoms etc refer to

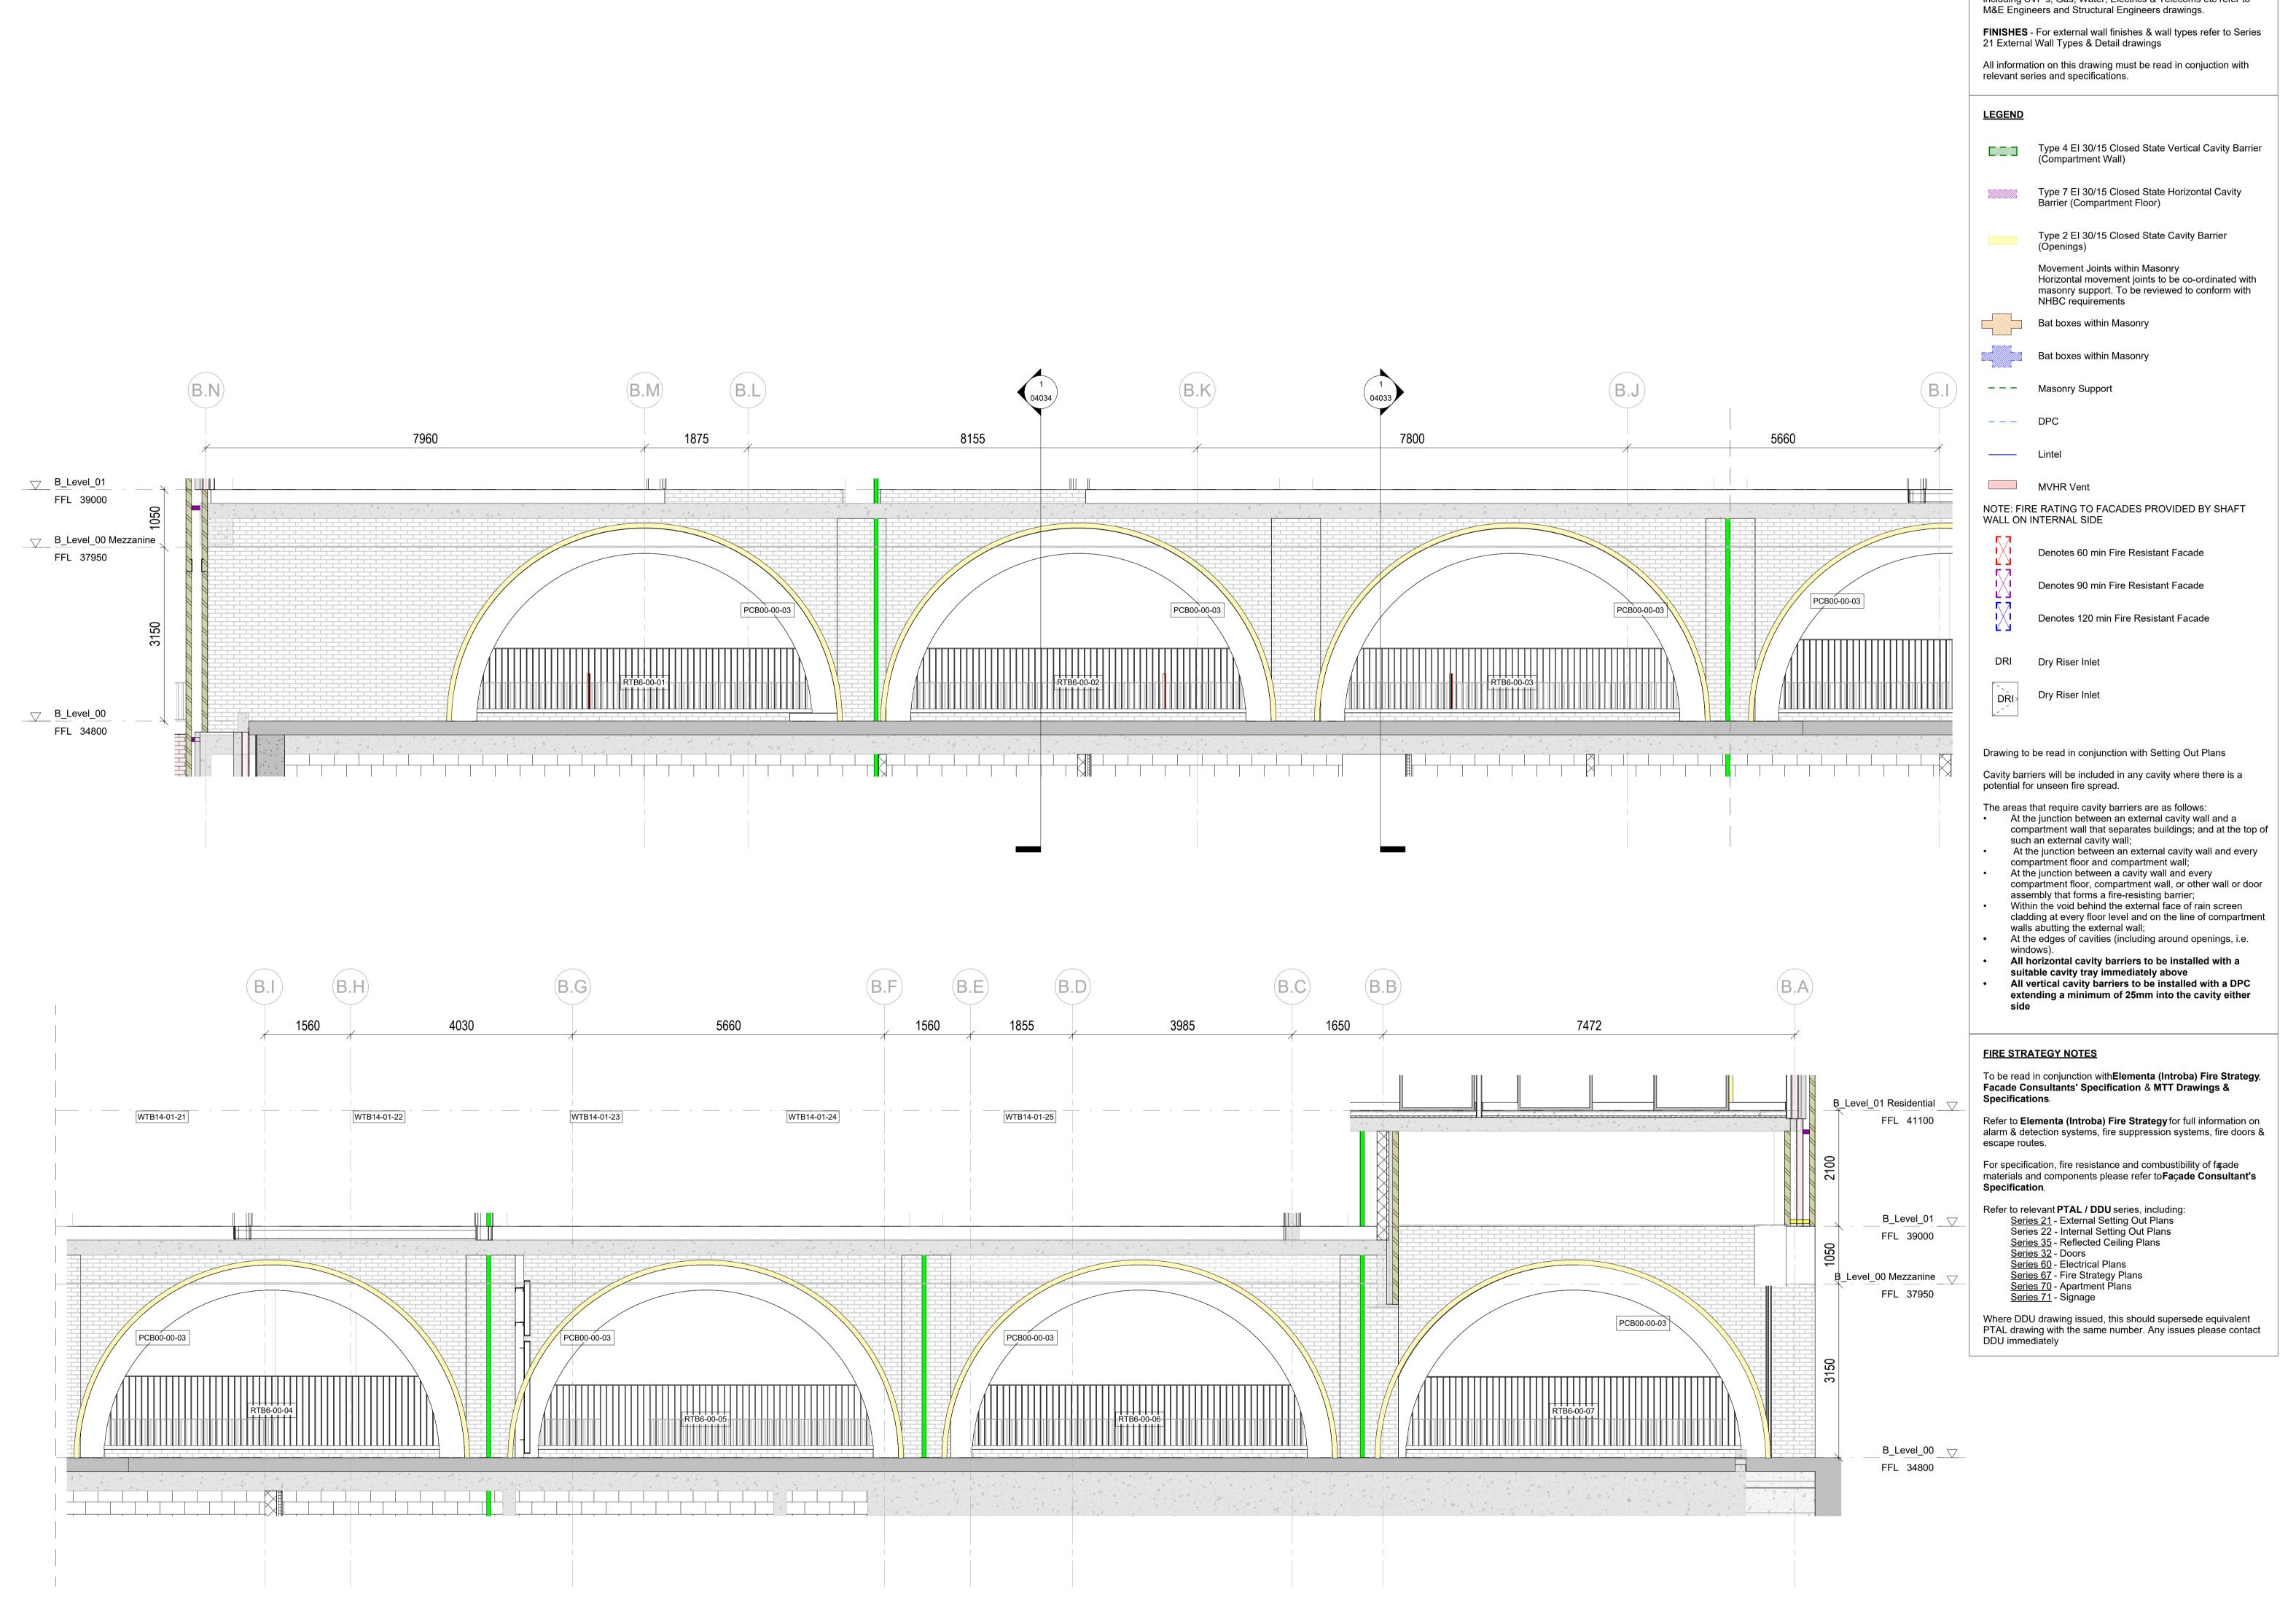

C02	Cavity barrier updates	17.10.23	CS	ACS
C01	CONSTRUCTION ISSUE	24.02.23	CS	ACS
Revision	Description	Date	Drawn	Checked

77 Endell Street London WC2H 9DZ T +44 (0)20 7240 7766 W designdeliveryunit.com

Client's Name St George North London Limited



Job Title Camden Goods Yard

Drawing Title Building B Setting Out Elevations Sheet 18

Scale	Practice Project No.
As indicated @A0	20226

	Client Project No.	Originator	Volume	Level	Туре	Role	Number	
05218	CGYBO-	DDU	-B0-	-ZZ-	DR	- A -C)5218	
2	Descrip	otion						Rev
	CC	NSTRU	CTIO	N				C02

Previous Drawing Number CGYB0 - PTA - XXX - XX - DR - A - (

Previous Revision P1, Work in progress issue, 04.03.22

© Design Delivery Unit Ltd retain copyright of this drawing. It may not be copied, altered or reproduced in any way without their written authority. Autodesk Docs://20226 Camden Goods Yard/CGYB0-DDU-80-ZZ-M3-A-00001.ru