



©Scott Brownrigg Ltd This drawing is to be read in conjunction with all relevant architect's and other designers' drawings and associated specifications. Figured dimensions only are to be taken from this drawing. All dimensions are to be checked on site before any work is put in hand.

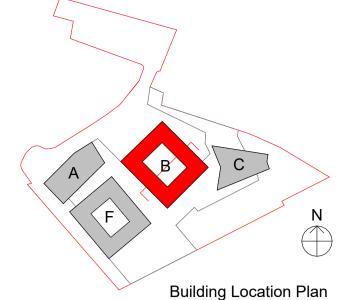

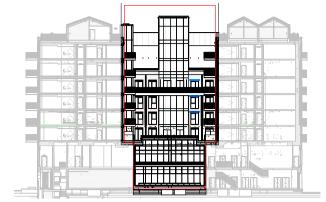

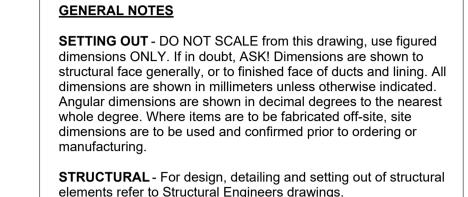

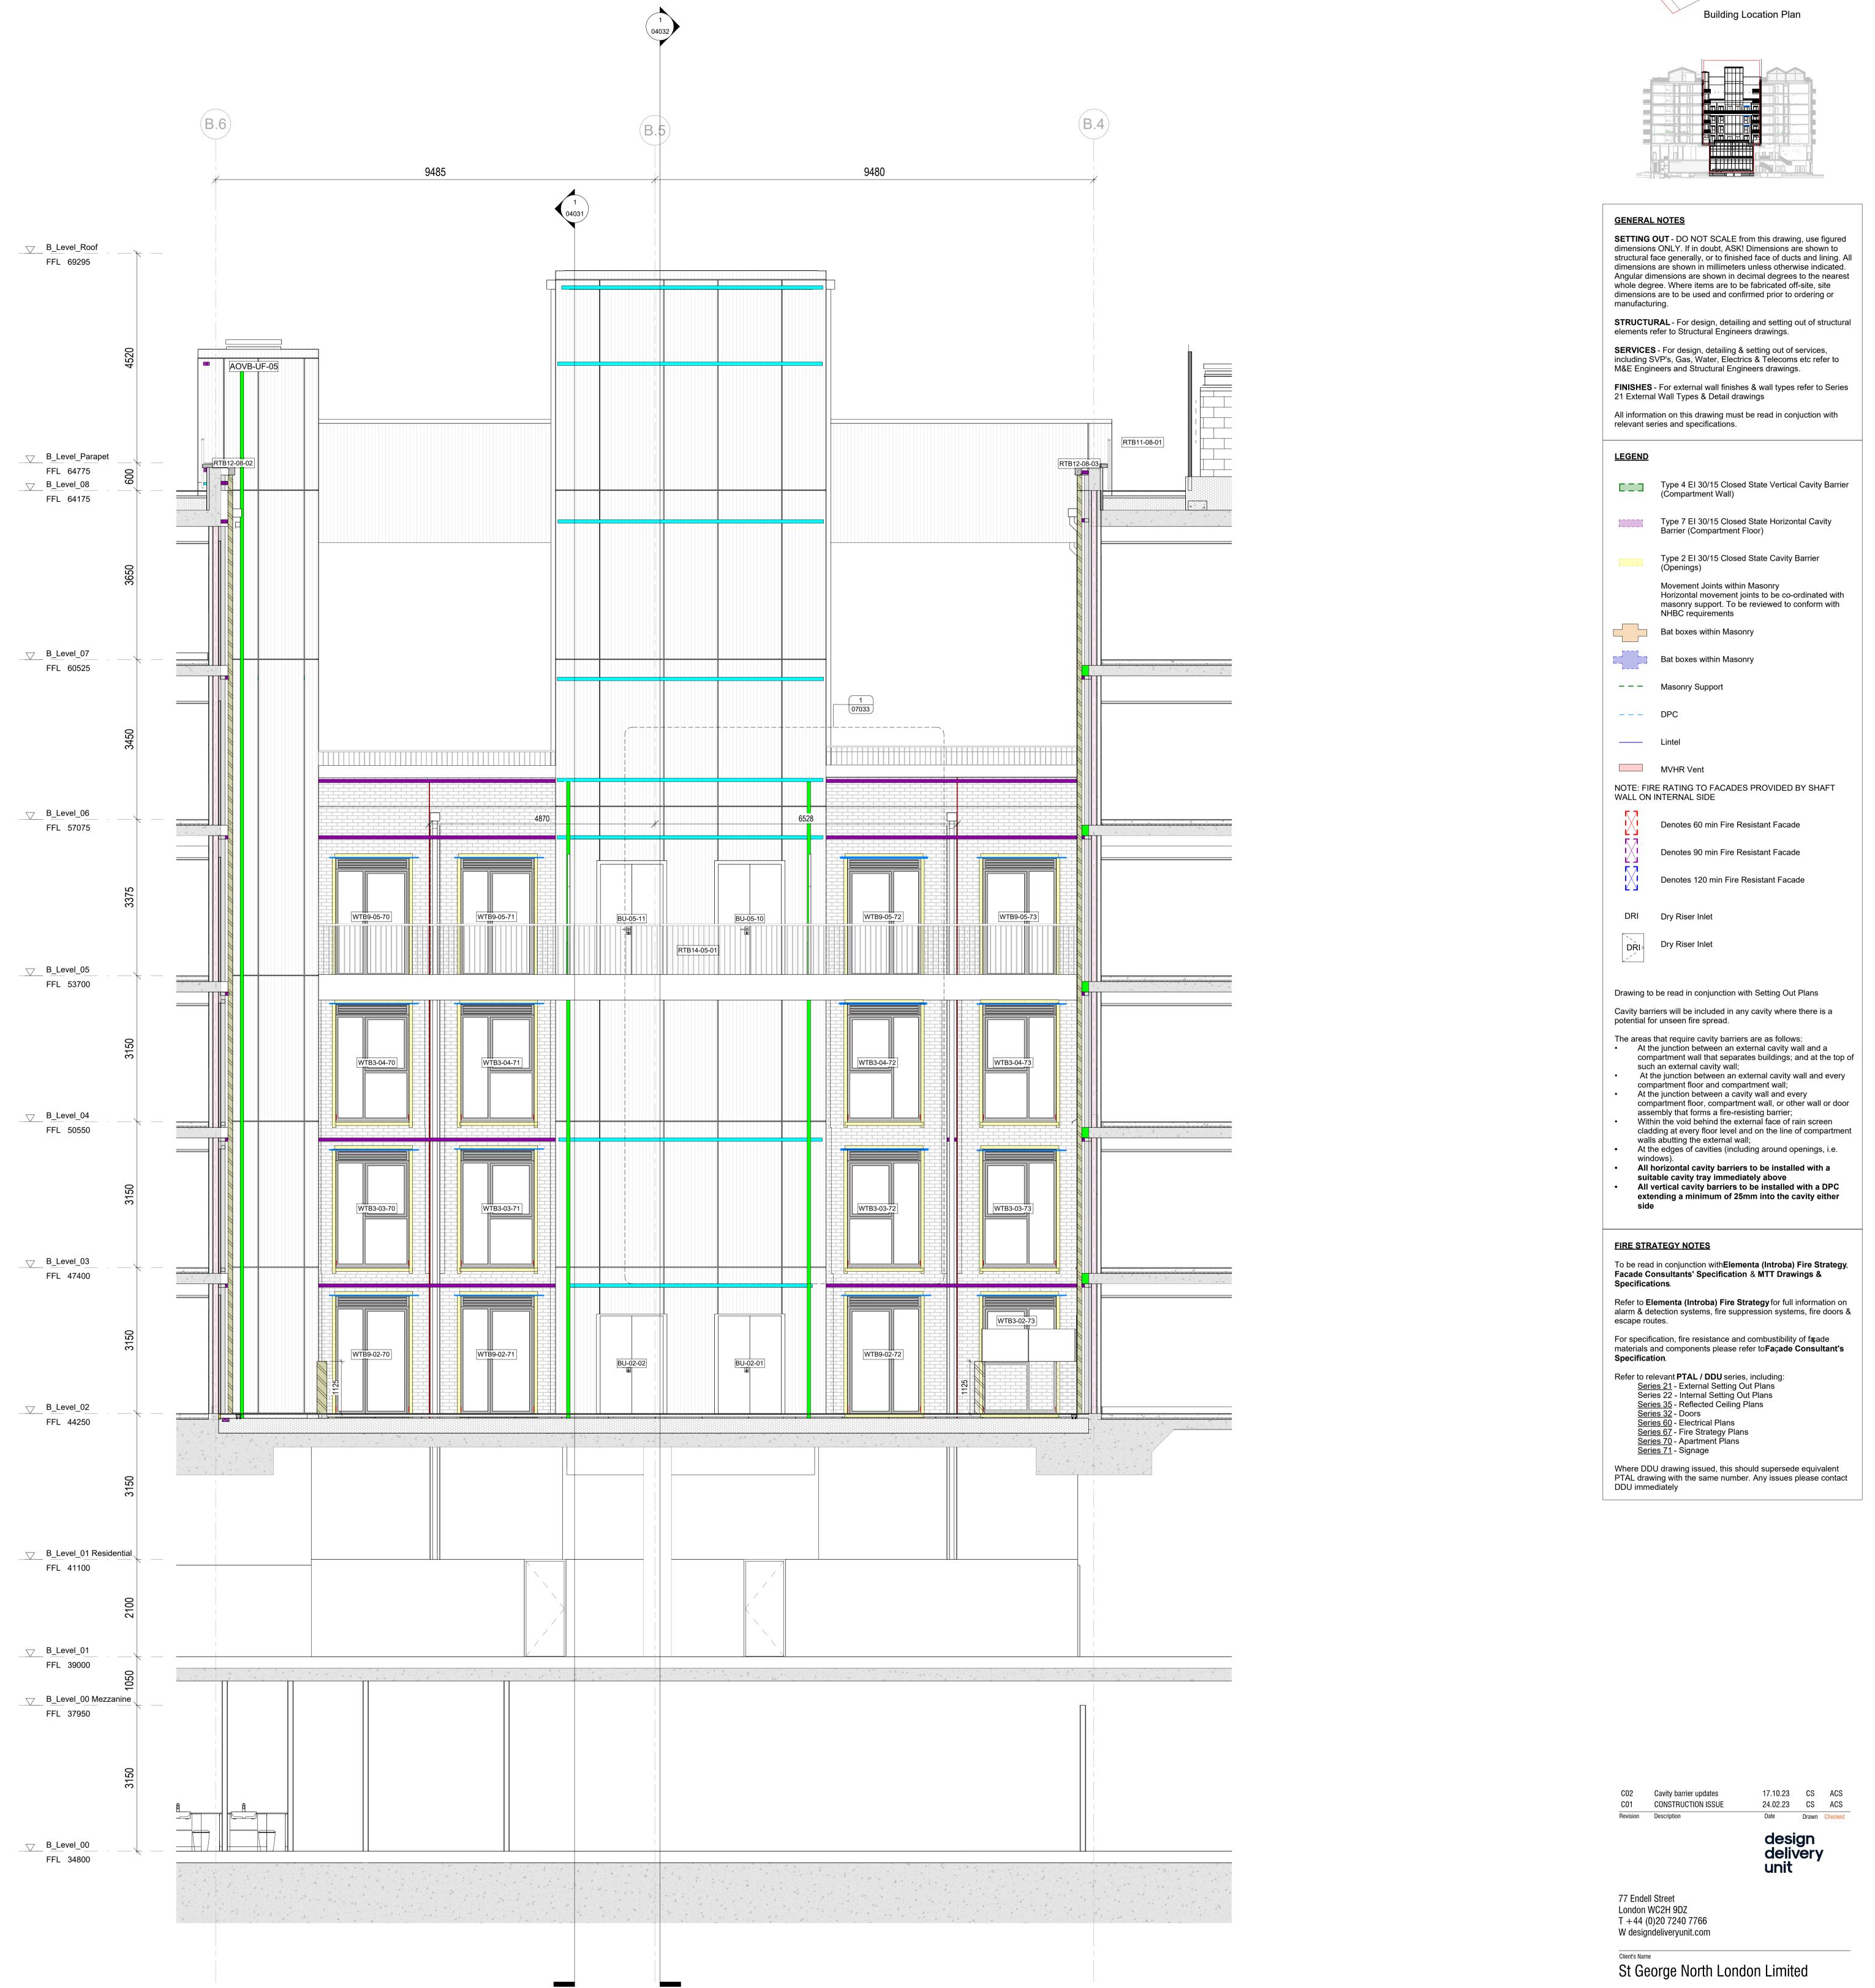

C02	Cavity barrier updates	17.10.23	CS	ACS
C01	CONSTRUCTION ISSUE	24.02.23	CS	ACS
Revision	Description	Date	Drawn	Checked



Job Title Camden Goods Yard

Drawing Title Building B Setting Out Elevations Sheet13

Scale						Practice Project No	
As indicated @A0						20226	
Client Project No.	Originator	Volume	Level	Туре	Role	Number	
CCVR0_			_				

Previous Drawing Number CGYB0 - PTA - XXX - XX - DR - A - 05213 Previous Revision	CGYBO-DDU-BO-ZZ-DR-A-05213		
P1, Work in progress issue, 04.03.22	Description	Re	
	CONSTRUCTION	C02	

© Design Delivery Unit Ltd retain copyright of this drawing. It may not be copied, altered or reproduced in any way without their written authority. Autodesk Docs://20226 Camden Goods Yard/CGYB0-DDU-80-ZZ-M3-A-00001.rv