

©Scott Brownrigg Ltd This drawing is to be read in conjunction with all relevant architect's and other designers' drawings and associated specifications. Figured dimensions only are to be taken from this drawing. All dimensions are to be checked on site before any work is put in hand.

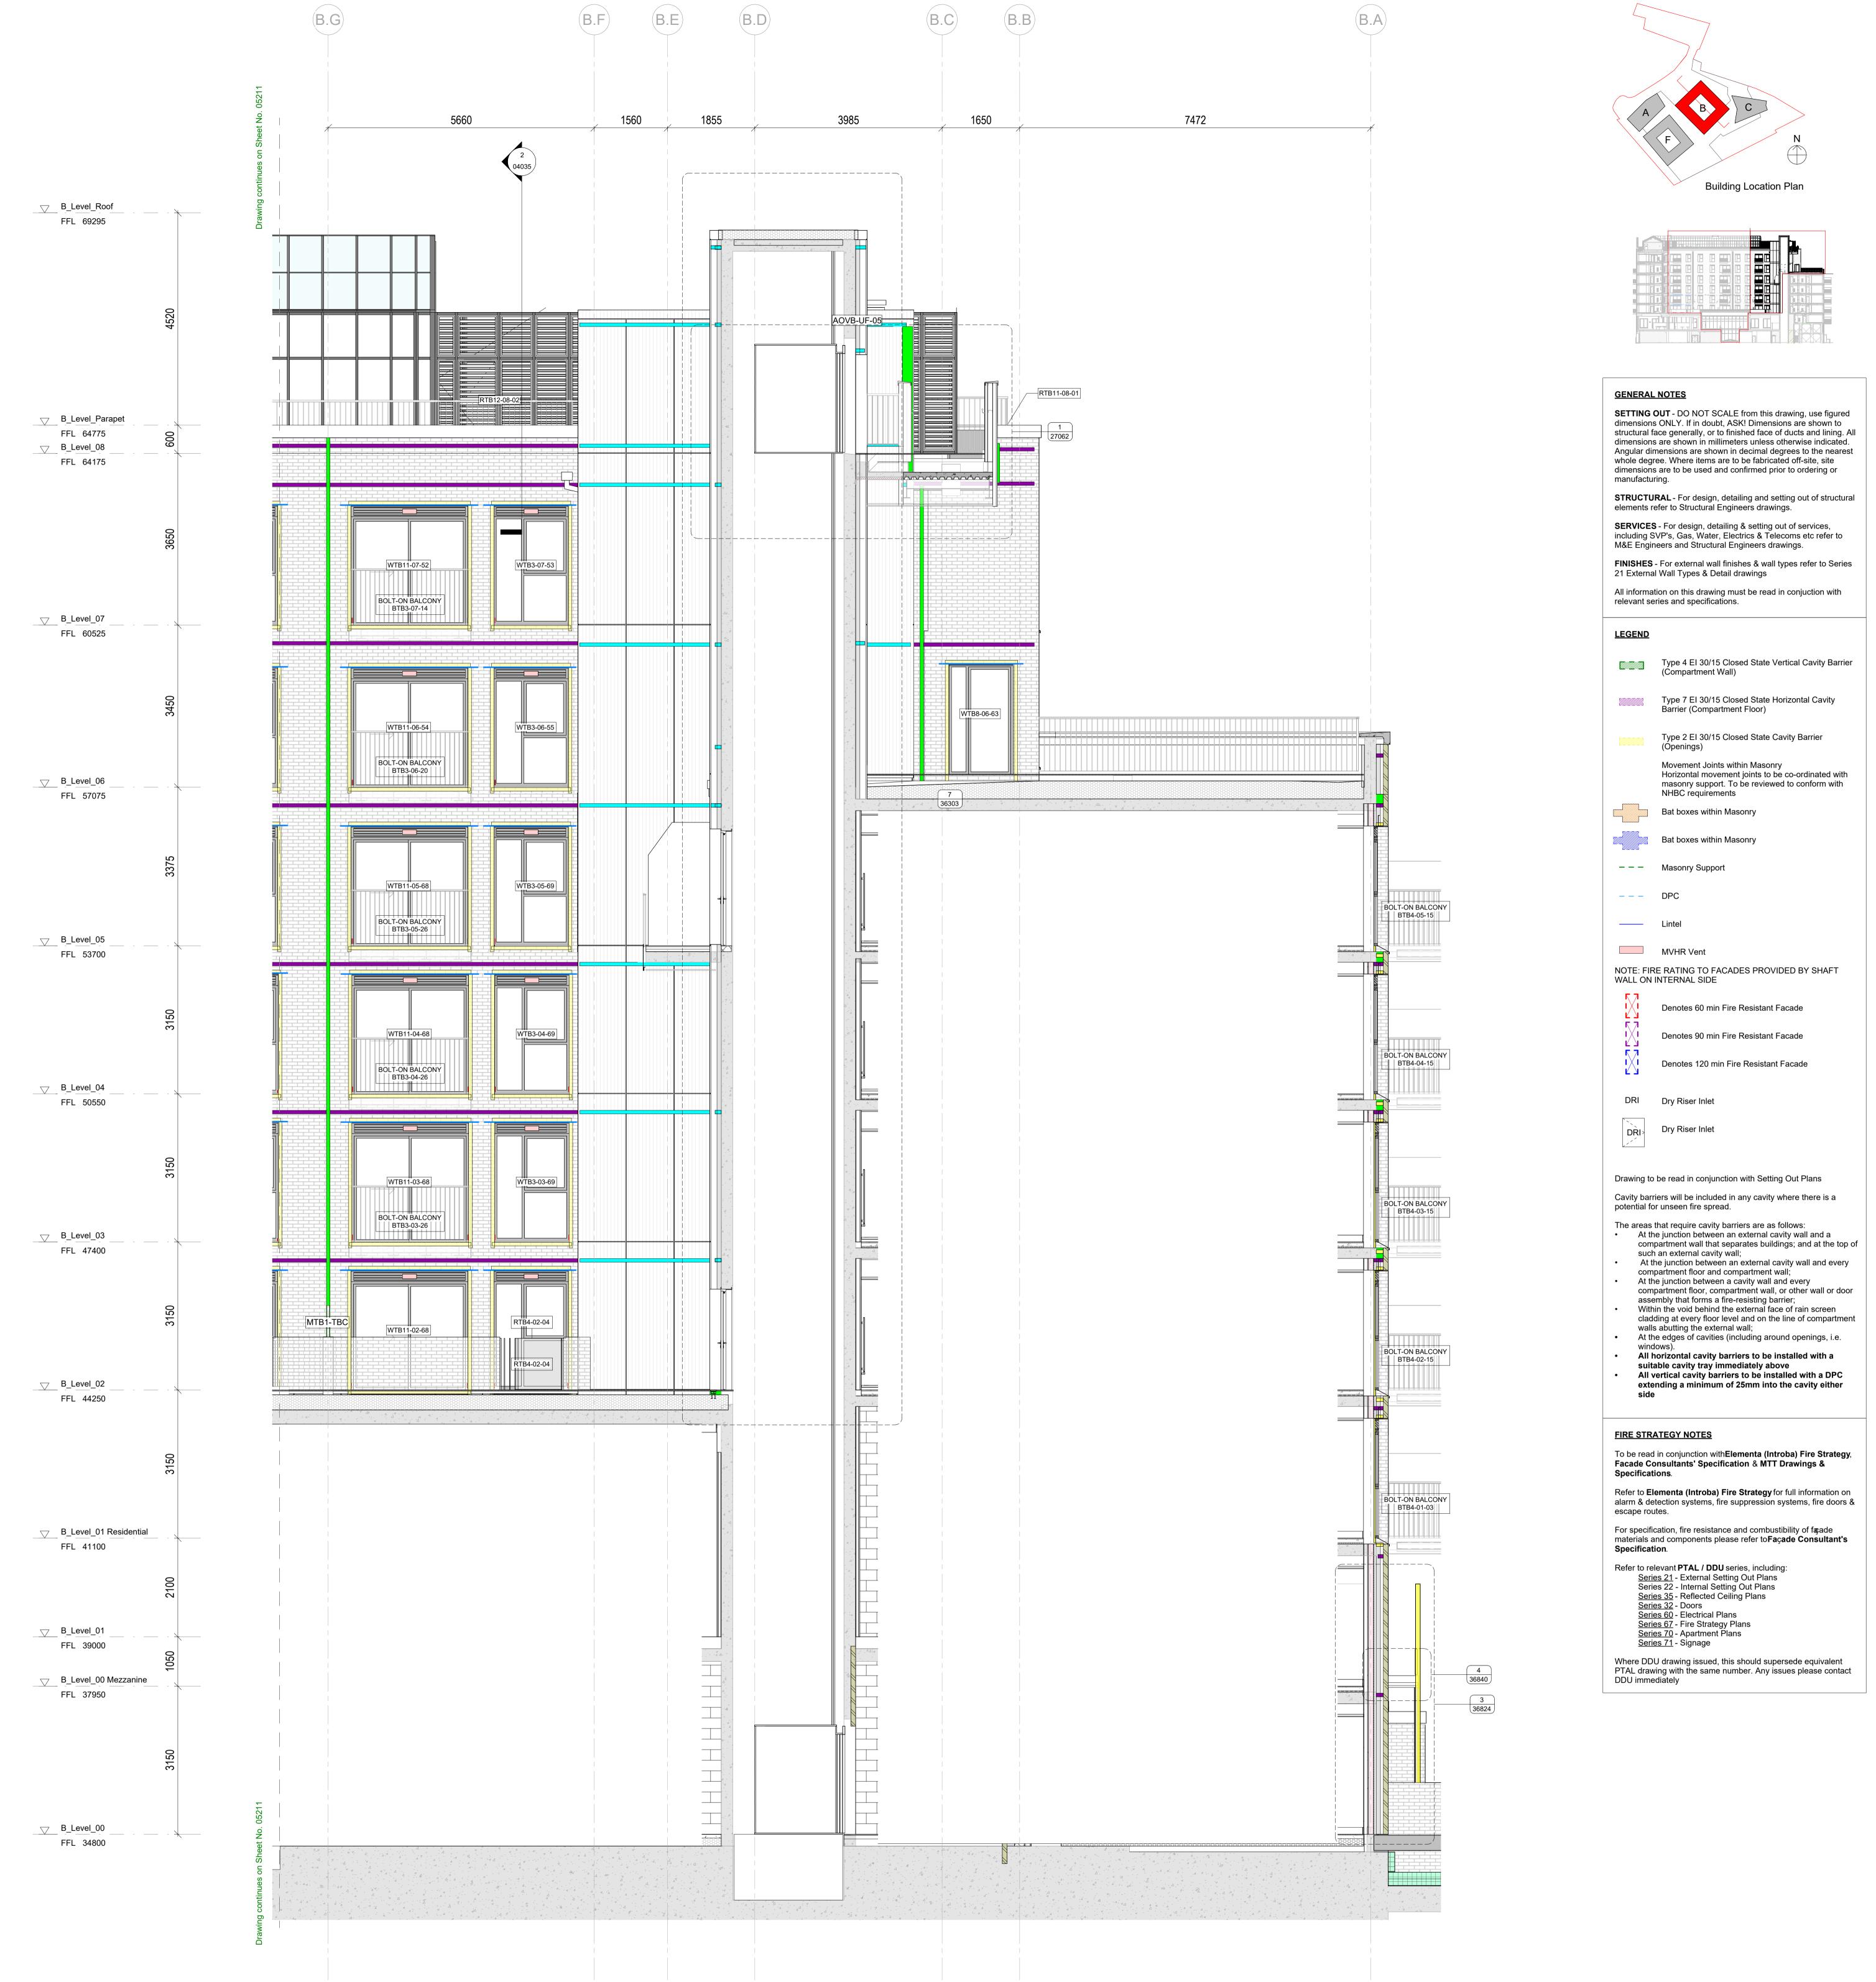

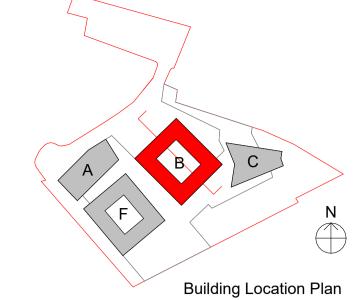



24.02.23 CS ACS CONSTRUCTION ISSUE Date Description Drawn Checked

17.10.23 CS ACS

77 Endell Street London WC2H 9DZ T +44 (0)20 7240 7766 W designdeliveryunit.com

Cavity barrier updates

C02

C01

Revision

Client's Name St George North London Limited



Job Title Camden Goods Yard

Drawing Title Building B Setting Out Elevations Sheet 12

Scale						Practice Project No
As indic	ated	@A	0			20226
Client Project No.	Originator	Volume	Level	Туре	Role	Number
CGYRO.	ווחח	D۵	77		A (	

2	CGYBO-DDU-BO-ZZ-DR-A-05212	
	Description	Rev
	CONSTRUCTION	C02

Previous Drawing Number CGYB0 - PTA - XXX - XX - DR - A - 0521

Previous Revision P1, Work in progress issue, 04.03.22

© Design Delivery Unit Ltd retain copyright of this drawing. It may not be copied, altered or reproduced in any way without their written authority. Autodesk Docs://20226 Camden Goods Yard/CGYB0-DDU-80-ZZ-M3-A-00001.ru

1 SouthWest Internal Section\_SettingOutElevation - Dependent 2 Ref.04031