

Advance 70 Residential Doors

Inward and Outward Opening / Inward Glazed





Energy Ratings

A+
B
C

Contact our Technical Department on 0121 325 2100 or email technical@selectasystems.com for further information

ADVANCE 70 CHAMFERED SUITE

For Maximum Sizes see **PAGE 63**

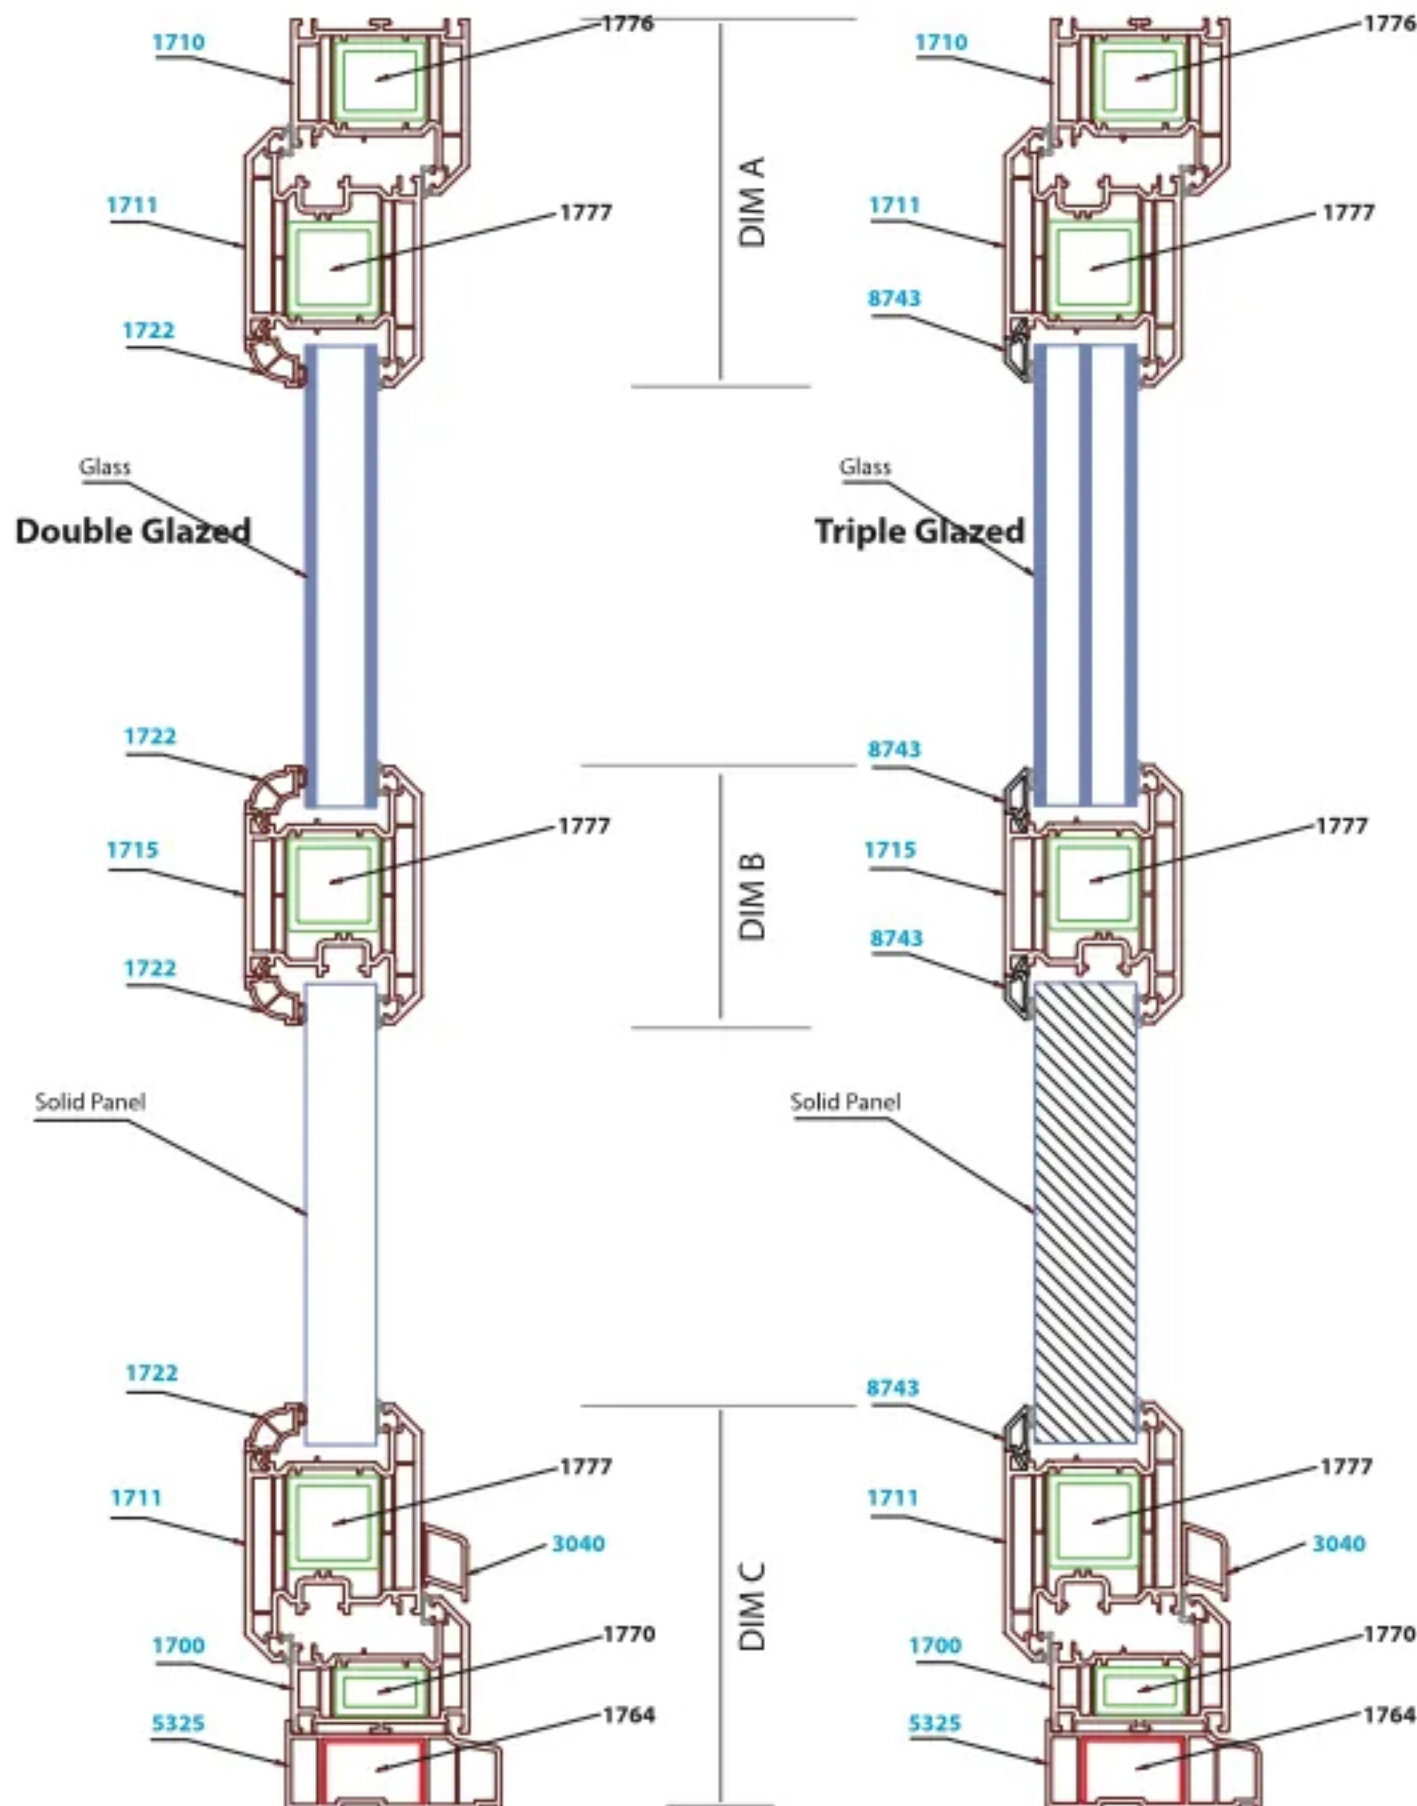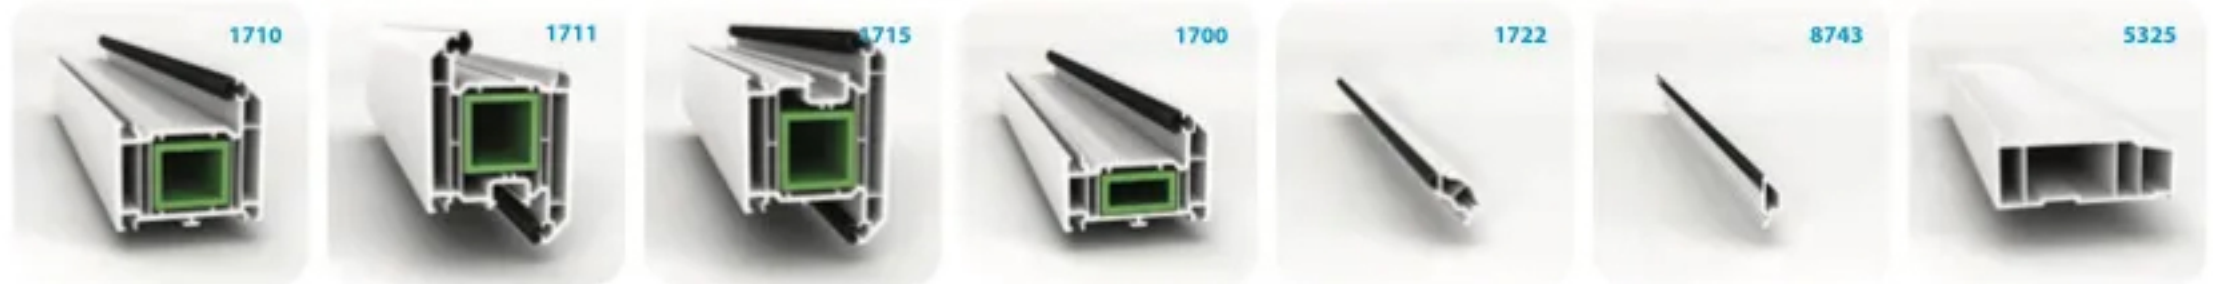

Product	Dimension A
Frame & Sash 1710 & 1711	145mm
Frame & Sash 1716 & 1711	155mm

Product	Dimension B
Transom 1715	102mm

Product	Dimension C
Sash, Small Frame & 85mm Cill 1711, 1700 & 5325	160mm
Sash, Large Frame & 85mm Cill 1711, 1710 & 5325	175mm

PLEASE NOTE: For low threshold kits please see Pages 23-24

Note: Steel reinforcements are also available. Technical drawings are not to scale