


KEY:

- Granite Setts
- Turf
- Artificial Boulders
- Gravel Edge

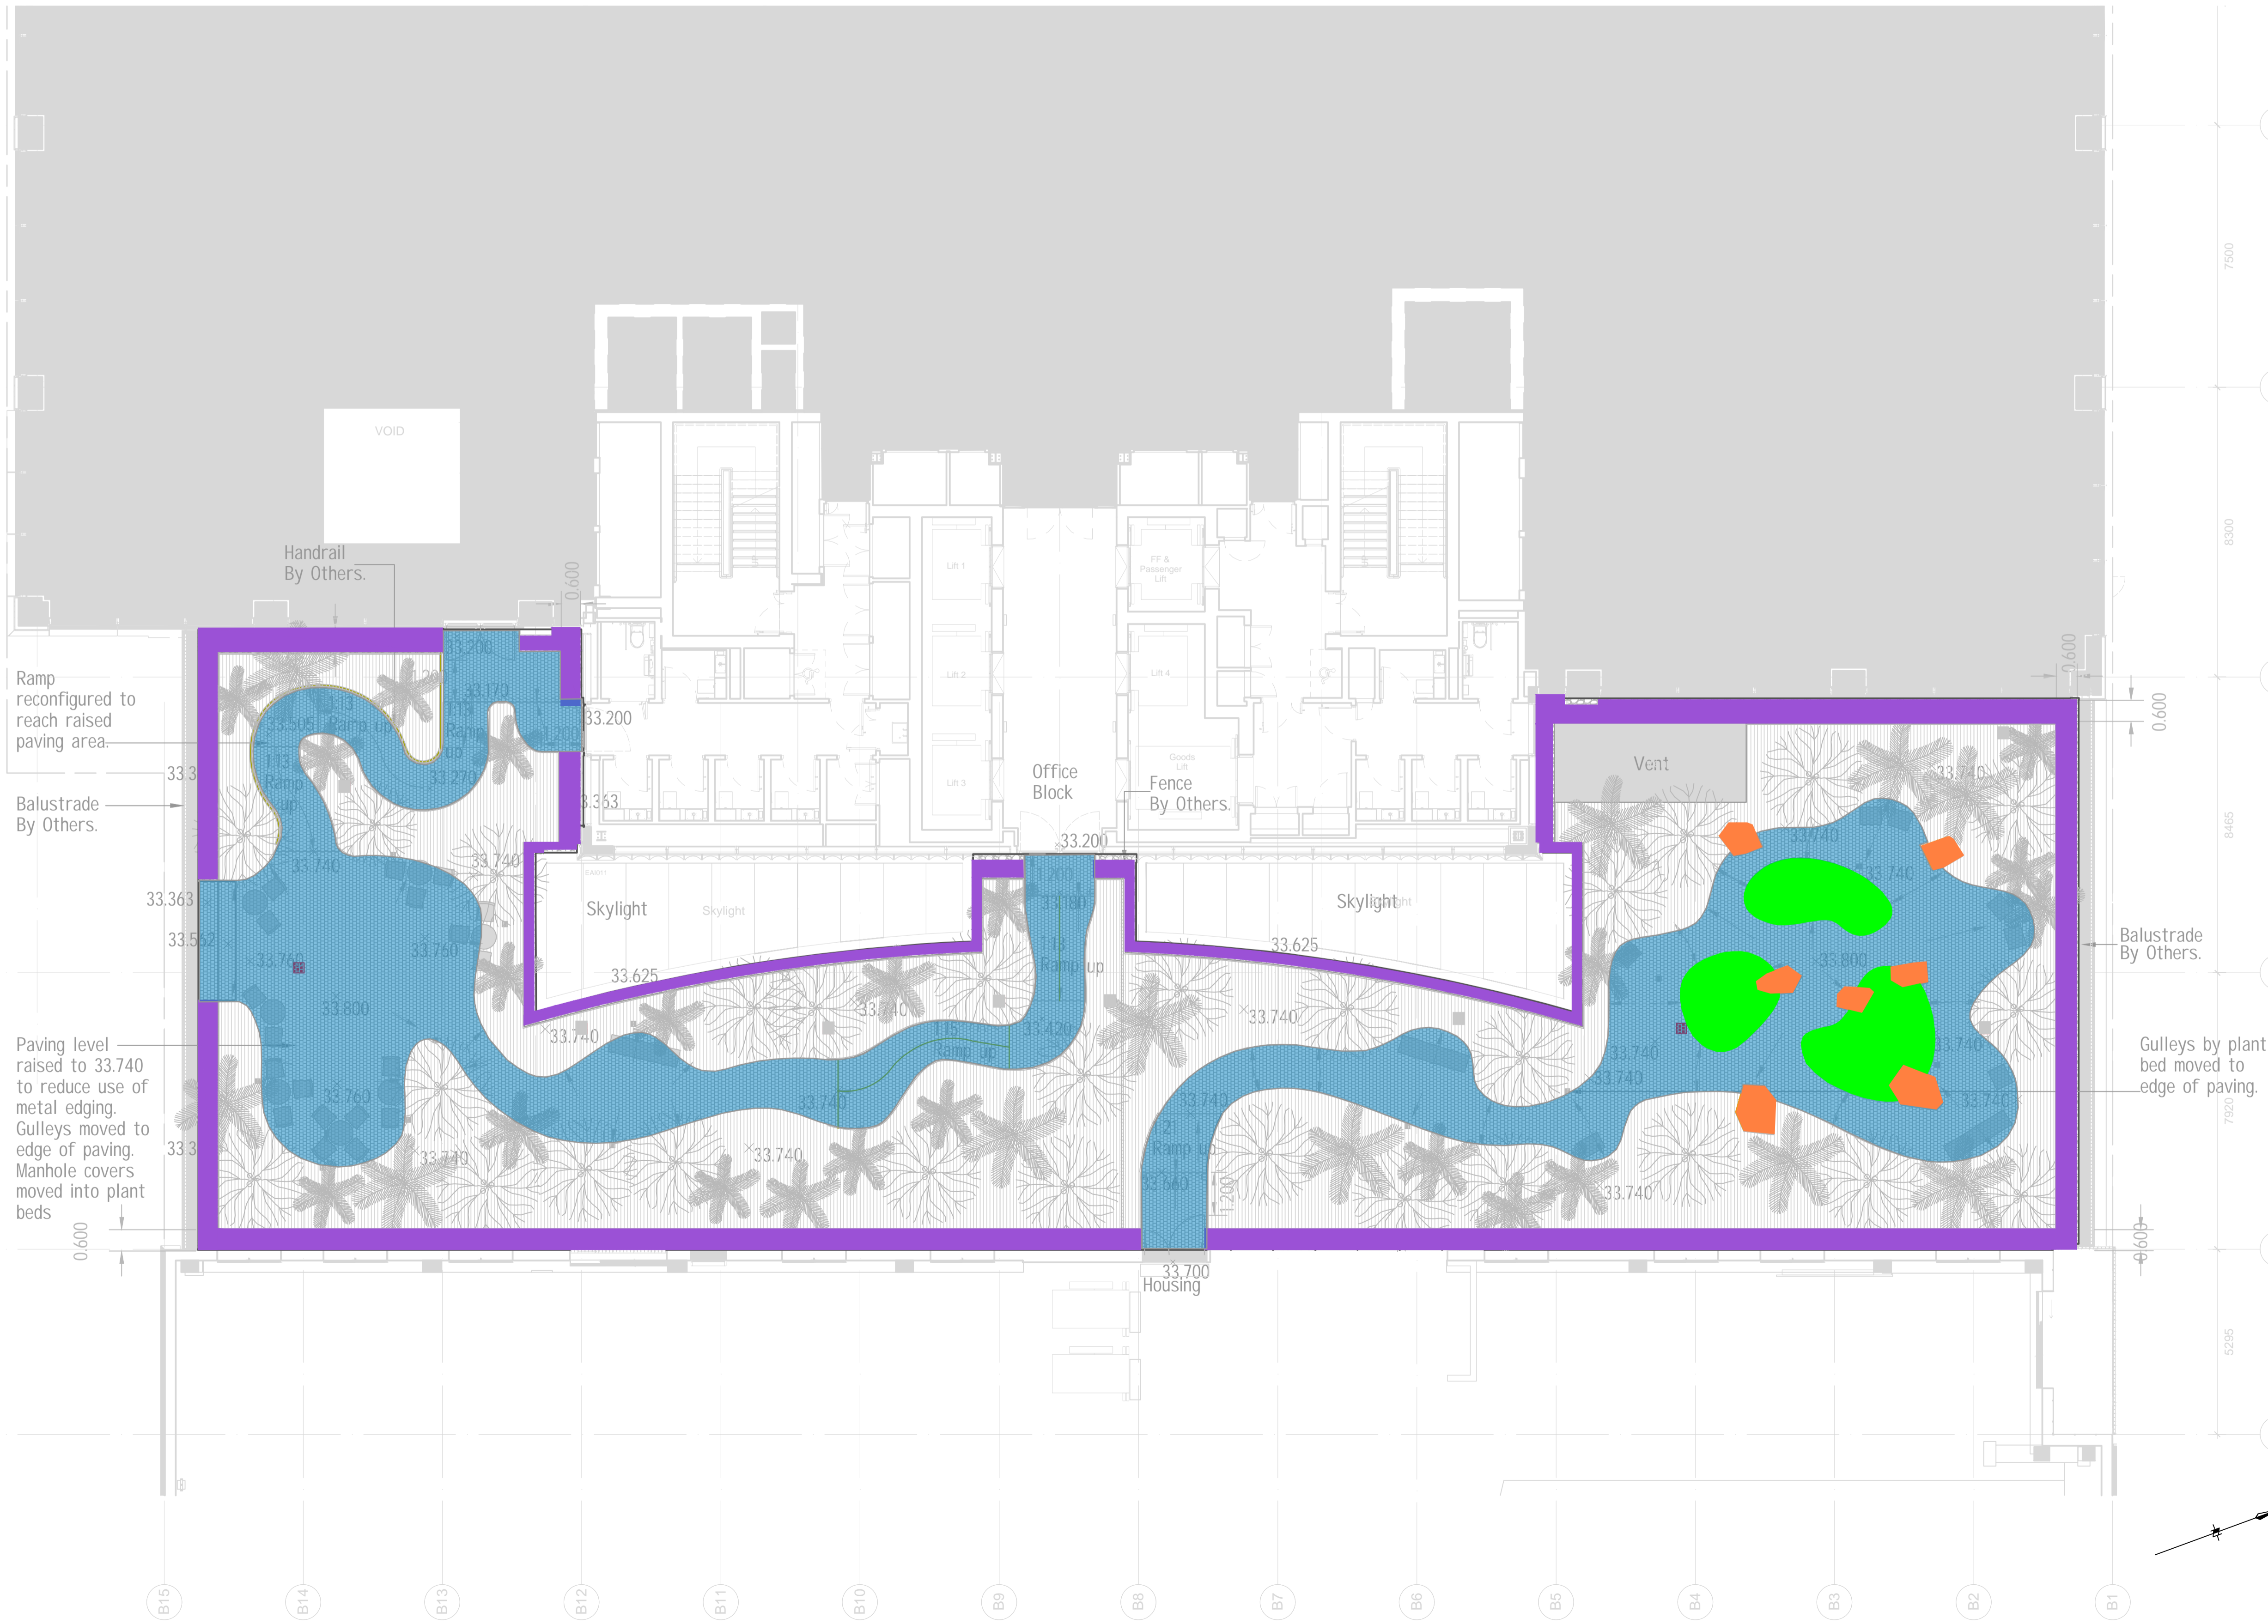

PROJECT NAME & LOCATION			
<b>KINGS CROSS R8 LONDON</b>			
PROJECT NUMBER			
CLIENT			
DRAWING NAME			
<b>LEVEL 02 PODIUM GARDEN HARD LANDSCAPING TYPES</b>			
DRAWING NUMBER			
<b>KXC-R8-001-5551-X-27-DR002</b>			
DRAWN BY	RBP	01/04/2023	
REVISED BY			
CHECKED BY	RS	23/08/2023	
PAPER SIZE	A3	SCALE	1:200
		REVISION	

C:\P18 - Kingst Asphalt - CAD\Drawings\MO\Working\Kings Cross July 2022\KXC-R8-001-5551-X-27-DR002-01.dwg  
Last Saved By: rbp@rmt, 23/08/2023 15:24:14