



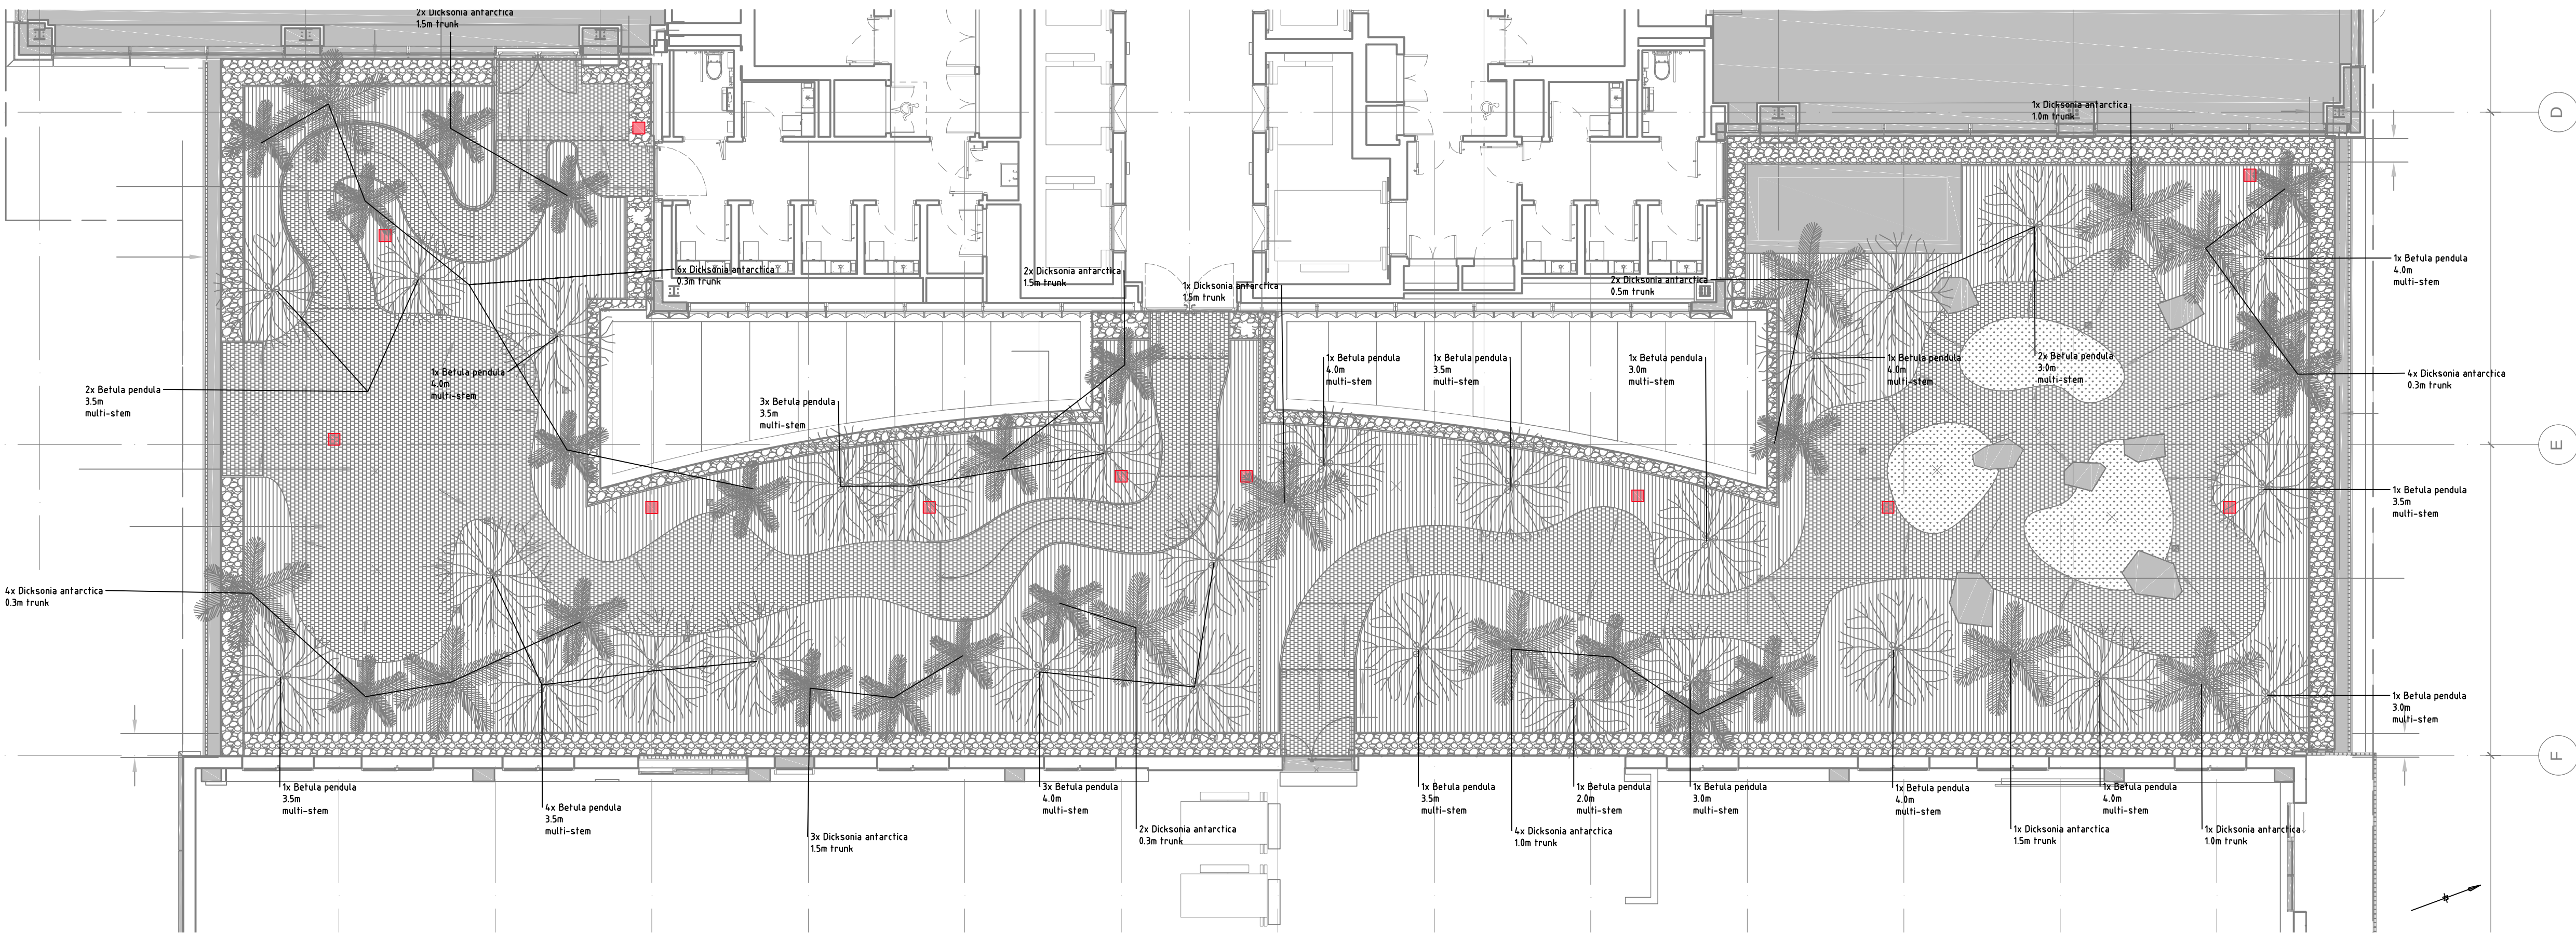

1. Tree Planting Plan

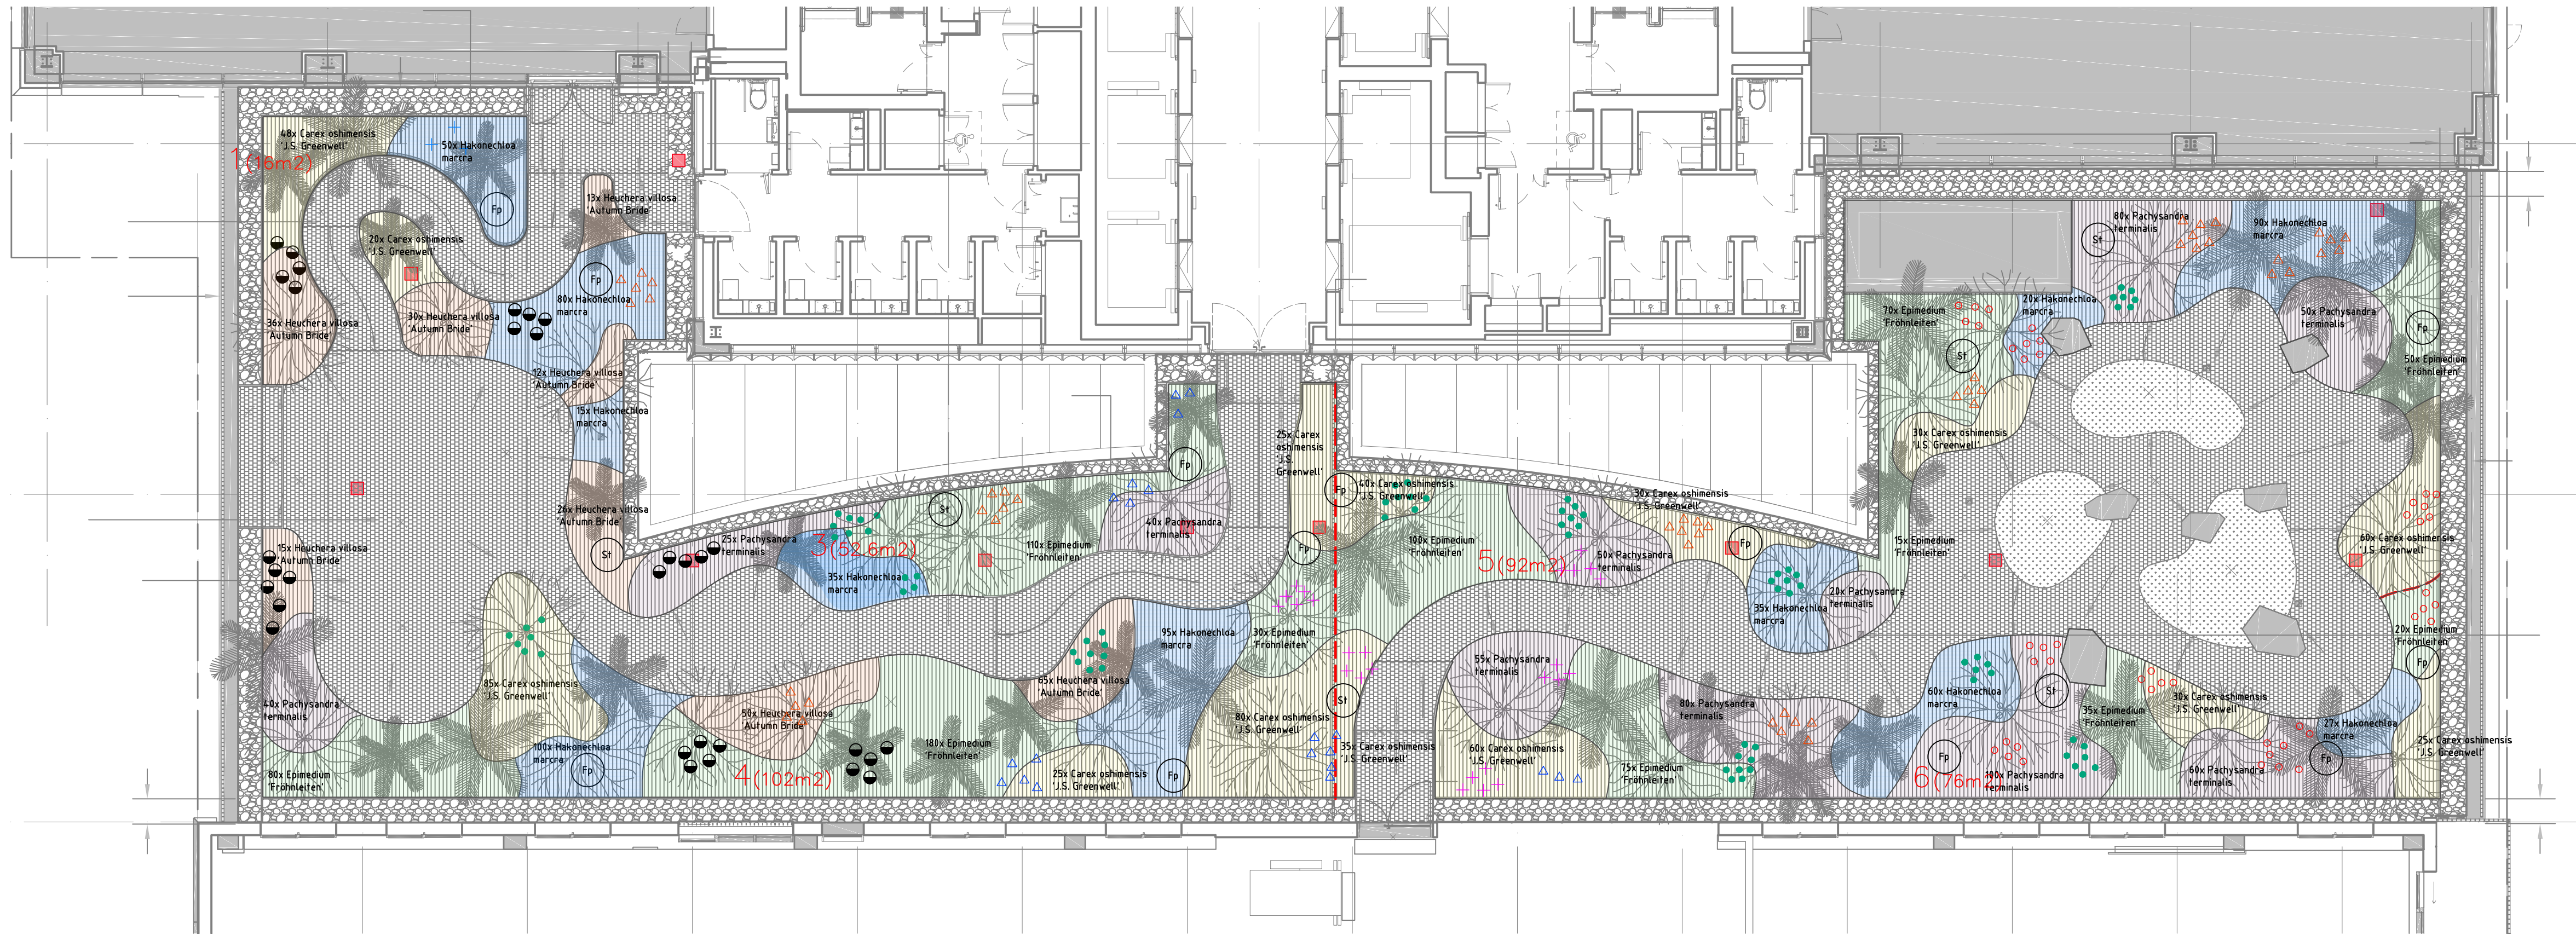

2. Herbaceous and Shrub Plan

PROJECT NAME & LOCATION				
KINGS CROSS R8 LONDON				
PROJECT NUMBER				
CLIENT				
DRAWING NAME				
LEVEL 02 PODIUM PLANTING PLAN				
DRAWING NUMBER				
KXC-R8-001-5551-X-27-DR003				
DRAWN BY	RBP		01/04/2023	
REVISED BY				
CHECKED BY	RS		23/08/2023	
PAPER SIZE	A1	SCALE	1:100	REVISION