


KEY:

- Type A - plant bed
Depth: 0.40m deep (+/- 0.03m)
0.05m Mulch
0.30m Topsoil mixture (Lightweight)
0.05m Leca
0.03m Radmat
- Type B - tree pit within plant bed
Depth: 0.70m (+/- 0.03m)
0.05m Mulch
0.30m Topsoil mixture (Lightweight)
0.30m Washed sand
0.05m Leca
0.03m Radmat


Note -

Edge of Plant Bed at finished level of 33.740. Mound up towards tree pits to achieve sufficient depth for rootballs.

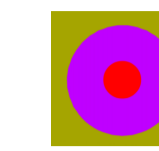

Circles Birdbox, located at high level within tree

Circles Birdbox for Small Birds - Blackened Oak

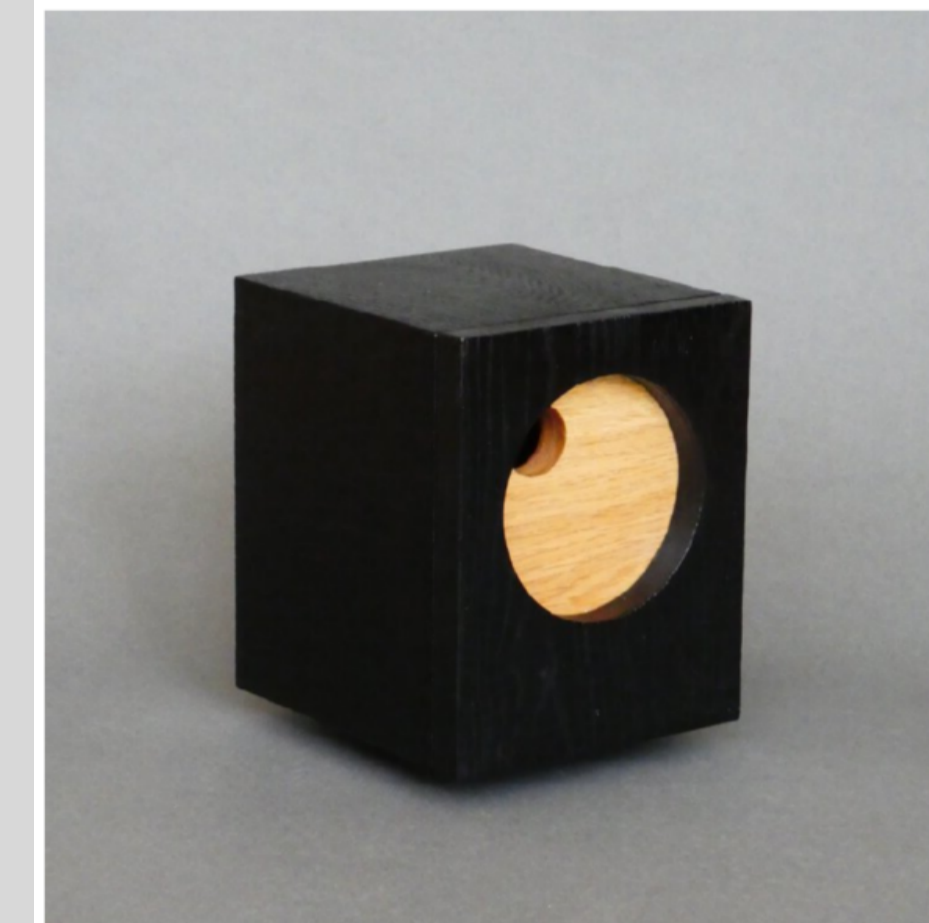

Description: Tree mounted birdbox, designed for blue tits and other small garden birds, to RSPB guidelines.

The Circles Birdbox for Small Birds brings a little piece of geometric modernism to an outside space. It can be displayed individually, or grouped, where the visual impact of its curves and shadows will be strikingly enhanced by repetition.

The design of the Circles range has been inspired by the works of American architect Louis Kahn and Italian Modernist Carlo Scarpa. Both liked to play with arcs, circles and lines - as applied to the solids and voids within their creations.

Specification: Sustainably sourced European oak. Blackened using a UV resistant natural stain (biocide and preservative free). External Dimensions: 190mm x 170mm x 150mm



2No Bird Boxes

2No Bird Boxes

PROJECT NAME & LOCATION

**KINGS CROSS R8
LONDON**

PROJECT NUMBER

CLIENT

DRAWING NAME

**LEVEL 02 PODIUM
BIRD BOX LOCATIONS**

DRAWING NUMBER

KXC-R8-001-354-L-90-14-100

DRAWN BY	RBP	01/04/2023
REVISD BY		
CHECKED BY	RS	23/08/2023
PAPER SIZE	A3	SCALE 1:200
		REVISION