

Mace: Belrave House
Foundations


Dimensions show distance from centre of the pad.
All pads to be 450mm x 450mm unless otherwise stated.
All perimeter pads to be level. (Within 3mm height of each other)
All centre pads (filled in below) to be 95mm HIGHER than other pads. (Within 3mm height of each other)

copyright Portakabin Limited 2022


This drawing is the property of Portakabin Limited.
It must not be copied or reproduced or divulged to anyone without written permission.

Do not scale off this drawing.
All discrepancies to be reported to Portakabin (Site Accommodation) Ltd.

Rev:	Date:	Description:	By:
I	21.09.2023	Addedd modules	JP
J	25.09.2023	Reverted back to Rev I - Added another toilet	JP
K	25.09.203	Slight internal changes	JP
L	12.10.2023	Relocation of buildings in different order from left to right	CB

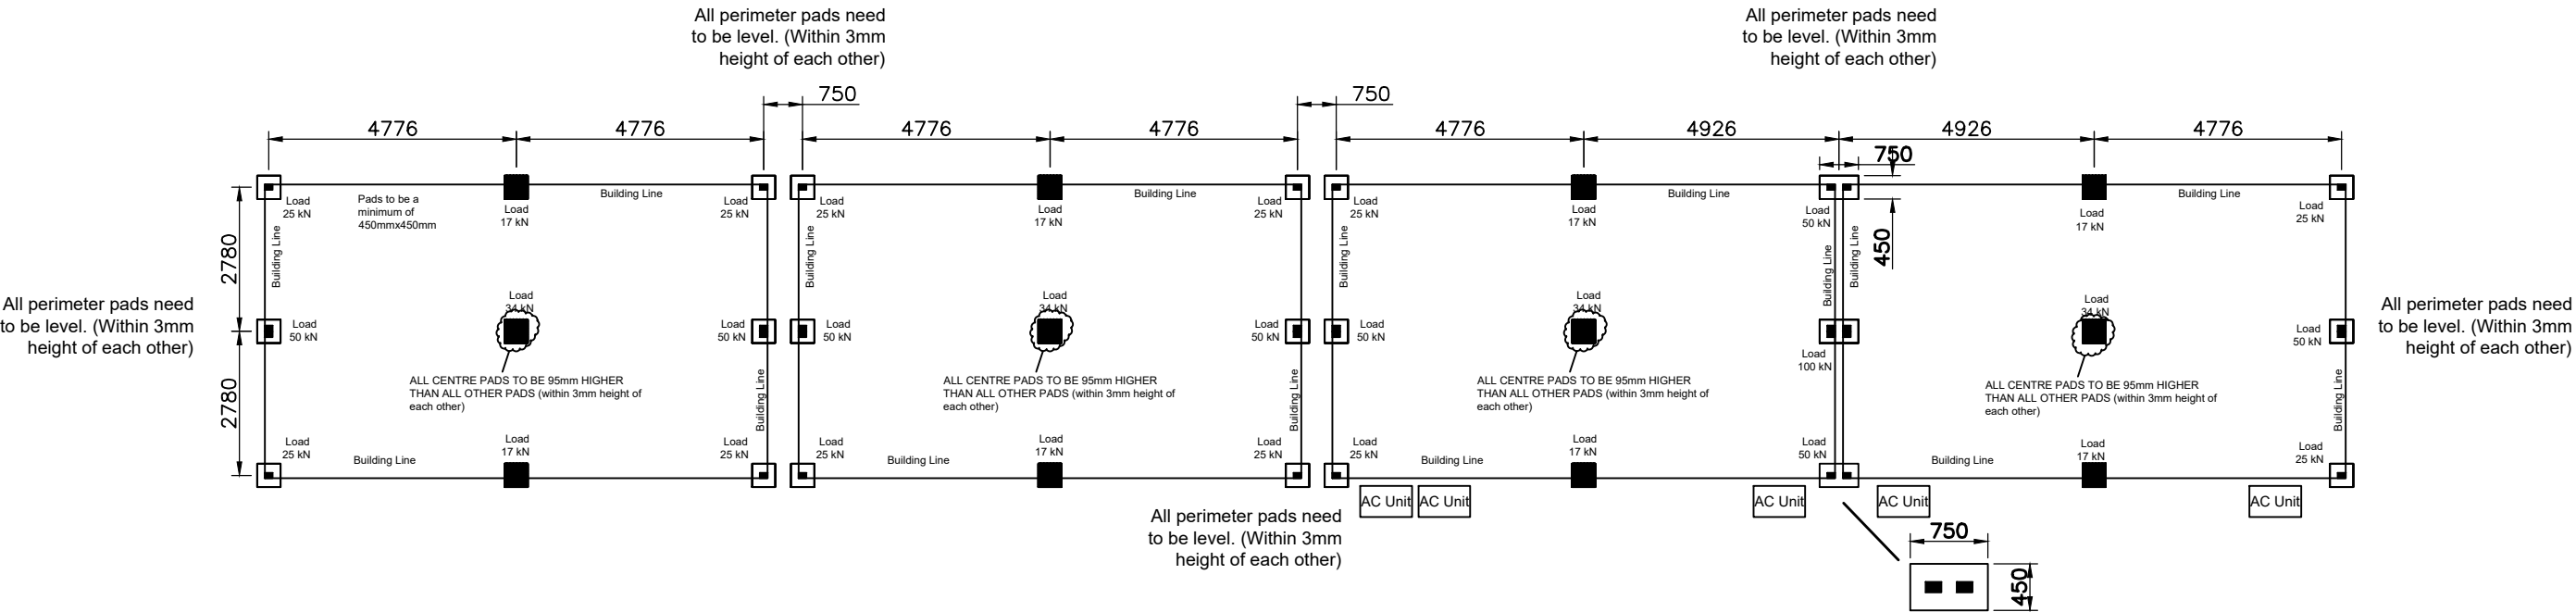

AC Unit Air conditioning condenser pads to be a minimum of 1000mm x 600mm

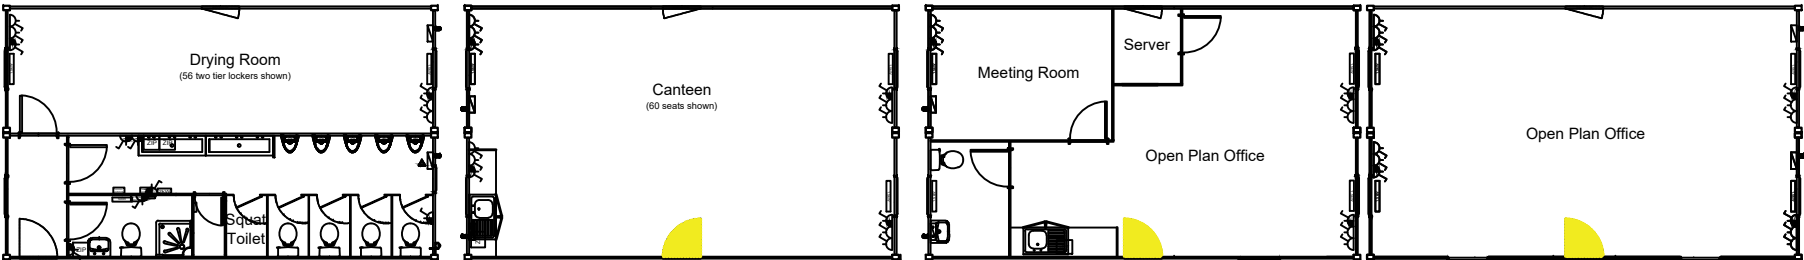

Portakabin®

Portakabin (Site Accommodation) Limited
New Lane Huntingdon
York YO32 9PT United Kingdom
+44 (0)1904 611655
portakabin.com

Client: Mace Ltd		
Project: Belgrove House - 9.7m Option		
Title: Konstructa Modular Building		
Scale @ A3: NTS	Date: 13.10.2023	Drawn By: CB
Project Number: OPP1309395		Rev: L