


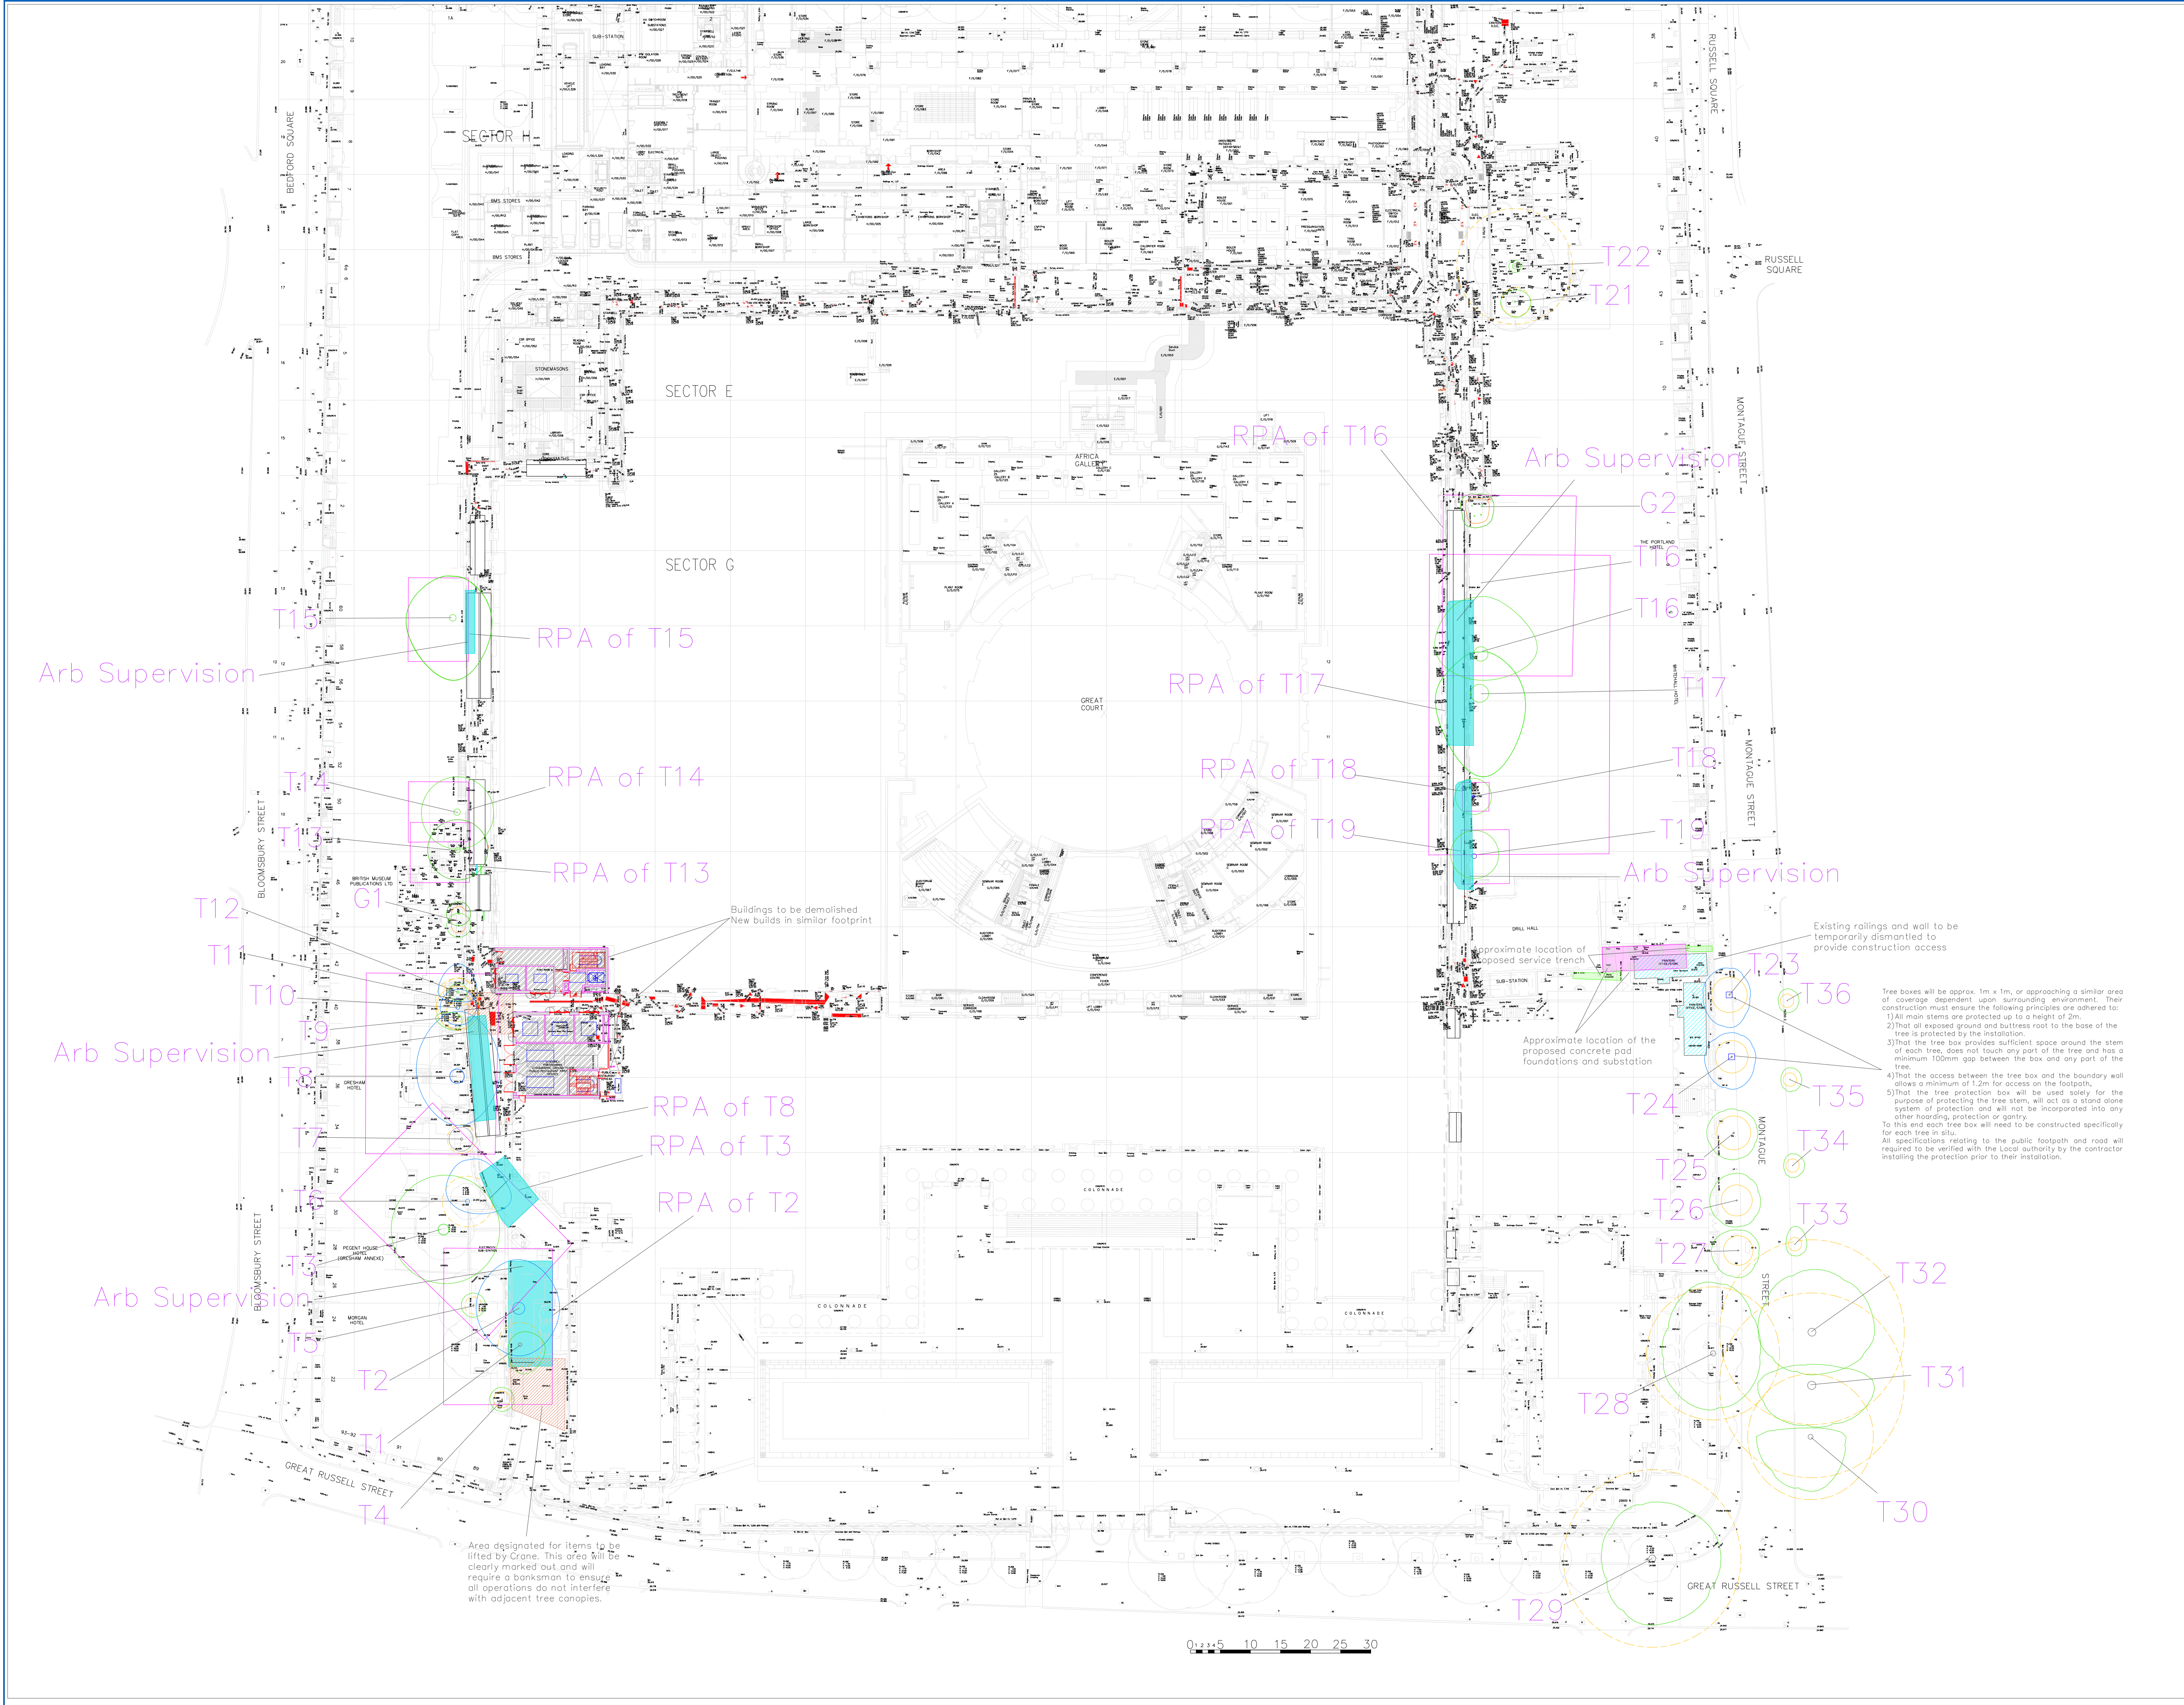

KEY:

T1

Tree (T)/ Group (G)
Hedge (H) number.

Trees to be retained

Trees to be pruned

Trees to be removed

Root Protection Area
in accordance with
BS5837:2012.

Buildings to be
Constructed

Buildings to be
demolished

Protective Barrier

Area requiring
Arboricultural
Supervision

Area for pick up
for crane

Area of roots
discoverable
from impulse
tomography

Tree Box

This drawing to be viewed
in colour.

North

REV.	DESCRIPTION	BY:	DATE:

Writtle Forest
Consultancy Ltd

Redbridge Farm, Ivy Barns Lane,
Margate, Margate, Essex,
CM4 0PU.
Telephone : 01777 555970
Website : www.writtleforest.co.uk

CLIENT:

British Museum

SITE:

British Museum
Gt. Russell Street
London WC1B 3DG

DRAWING NAME:

Tree Protection Plan

SCALE:	DATE:	DRAWN:	CHECKED:
1:500 @ A1	10.10.23	arb	
PROJECT NO:	DRAWING NO:	REVISION:	
231005	231005/01	B	