


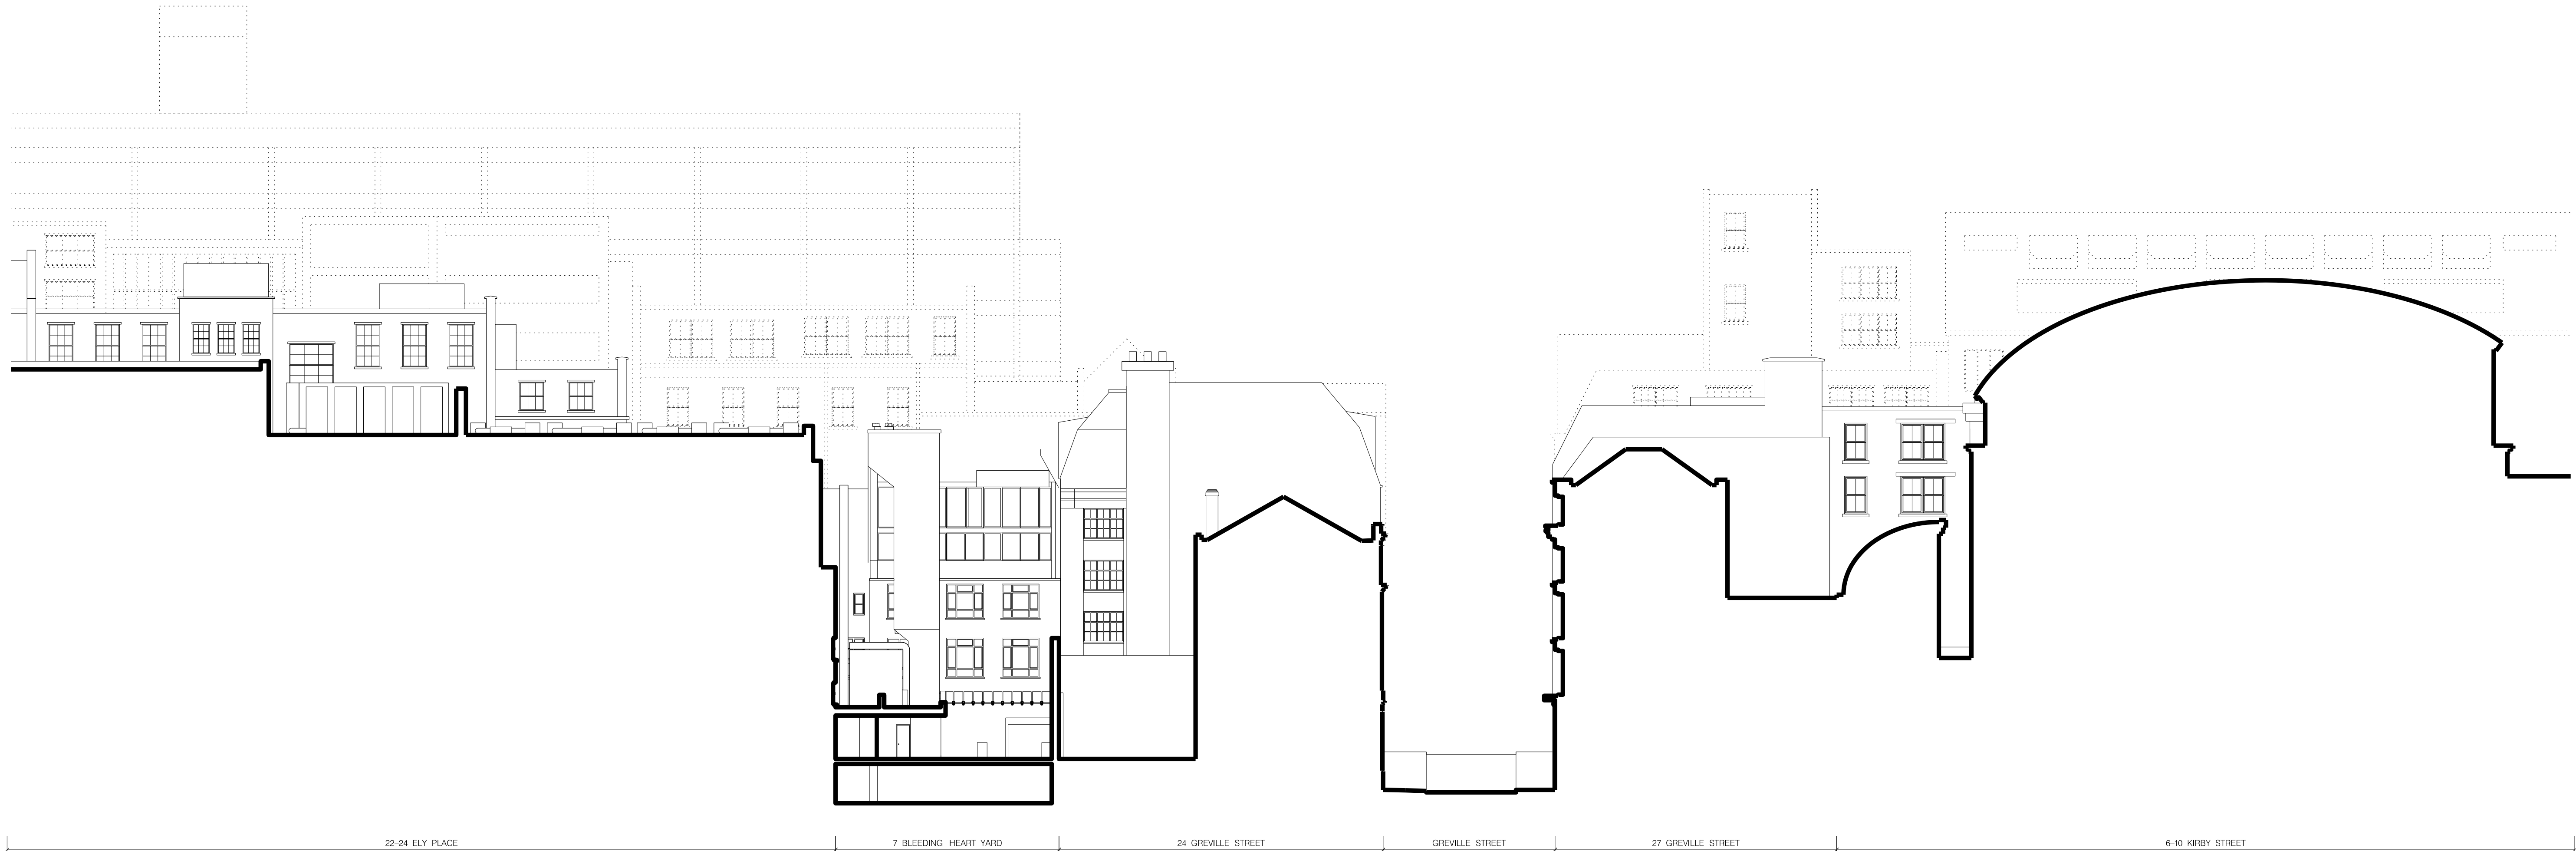

① PROPOSED CONTEXT ELEVATION – WEST



② PROPOSED CONTEXT ELEVATION – EAST

REVISION	PURPOSE (I=Information, C=Comment, P=Planning, T=Tender, S=Construction)	DATE	NOTES	GROUPWORK		MR ROBERT WILSON		7 BLEEDING HEART YARD, LONDON, EC1N 8SJ		PROPOSED CONTEXT ELEVATIONS		PURPOSE	SCALE A1	SCALE A3	DB	CB	DATE
B	ISSUED FOR PLANNING – FULL APPLICATION SUBMISSION	21.06.2023	1. Contractors are not to directly scale off this drawing. Dimensions should be obtained from the Engineer or Architect, site checked and any discrepancy between drawings reported.									P	1:200	1:400	ES	AC	NOV 23
C	ISSUED FOR PLANNING – FULL APPLICATION SUBMISSION	25.07.2023										DRAWING NO. 279-600					REVISION
D	ISSUED FOR PLANNING – FULL APPLICATION SUBMISSION	25.10.2023	2. The design and these drawings are the sole copyright of Amin Taha Architects, 15 Clerkenwell Close, London EC1R 0AA. T: 020 7253 9444 F: 020 7253 9555.														E
E	ISSUED FOR PLANNING – FULL APPLICATION SUBMISSION	08.11.2023															