


FRONT ELEVATION


REAR ELEVATION

SECTION AA

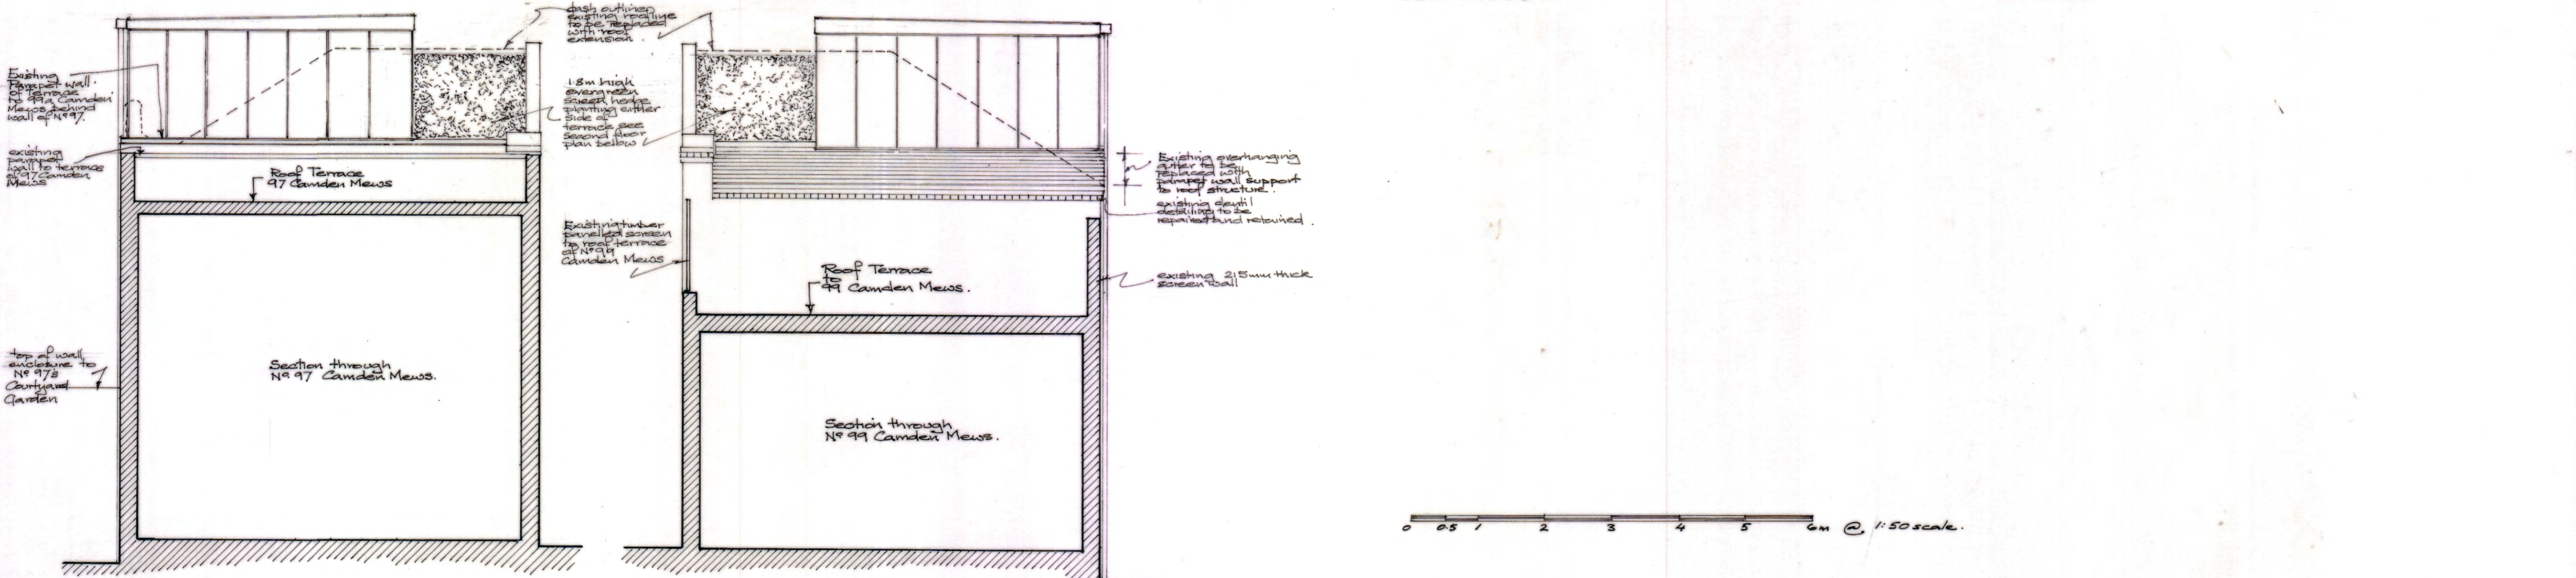

SIDE ELEVATION (View from 97 Camden Mews)

SIDE ELEVATION (View from 99 Camden Mews)

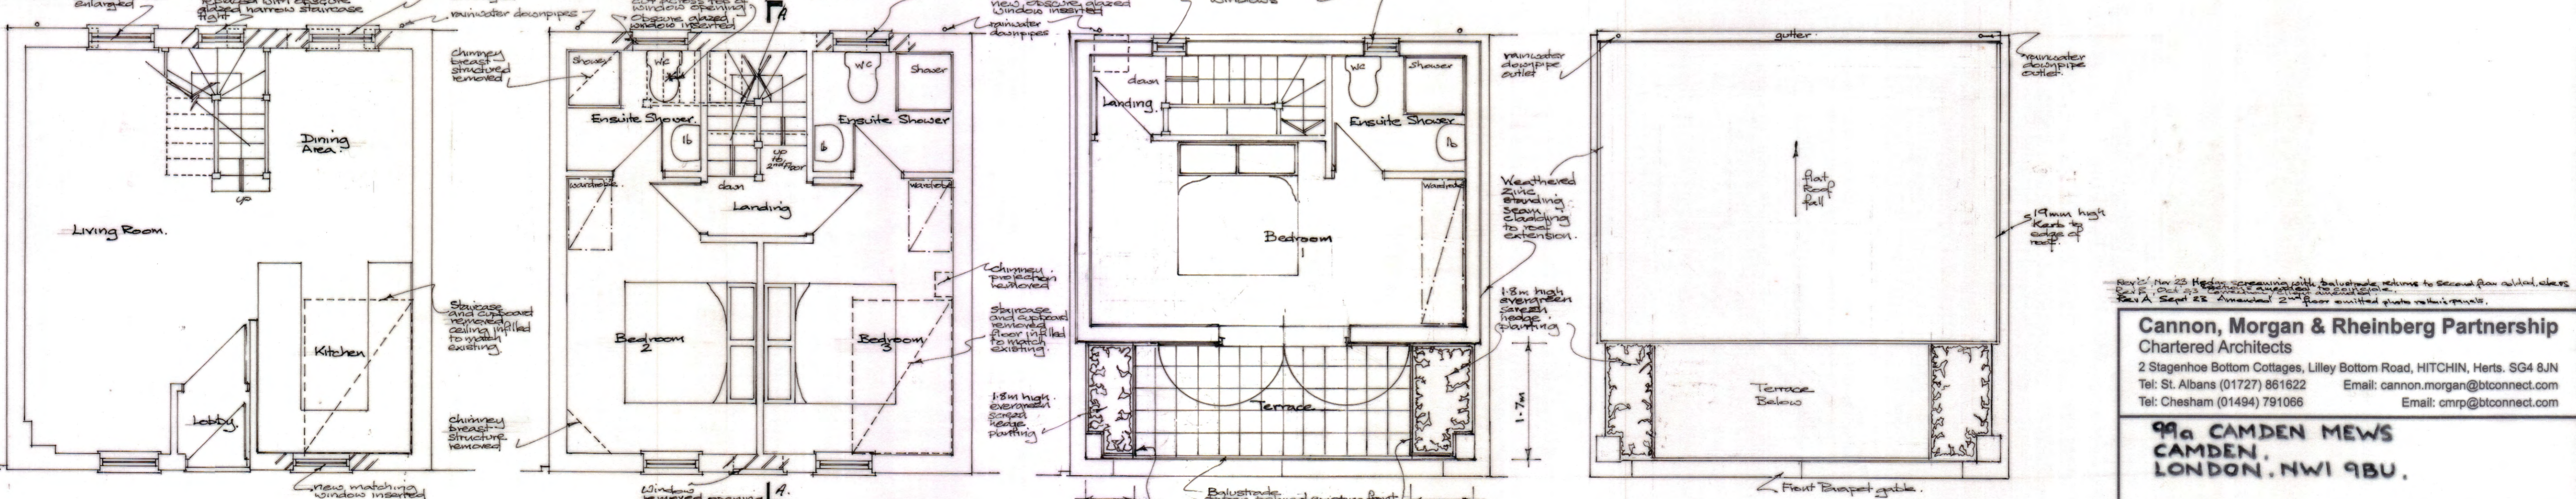

GROUND FLOOR PLAN

FIRST FLOOR PLAN

SECOND FLOOR PLAN

ROOF PLAN

Approved for 23 March 2010 in connection with the proposed works to 99a Camden Road, Herts. SG4 8JN.
 Cannon, Morgan & Rheinberg Partnership
 Chartered Architects
 2 Stagenhoe Bottom Cottages, Lilley Bottom Road, HITCHIN, Herts. SG4 8JN
 Tel: St. Albans (01727) 861622 Email: cannon.morgan@btconnect.com
 Tel: Chesham (01494) 791066 Email: cmp@btconnect.com

99a CAMDEN MEWS
 CAMDEN,
 LONDON, NW1 9BU.

Contract	PROPOSED WORKS, ELEVATIONS, SECTION AND PLANS.			
Initial Issue date	Scale @ A1 Size	2486/1/4	Dr. No.	C
MAR '23	1:50			Rev.