


GENERAL NOTES

MAINTENANCE NOTES

NOTES

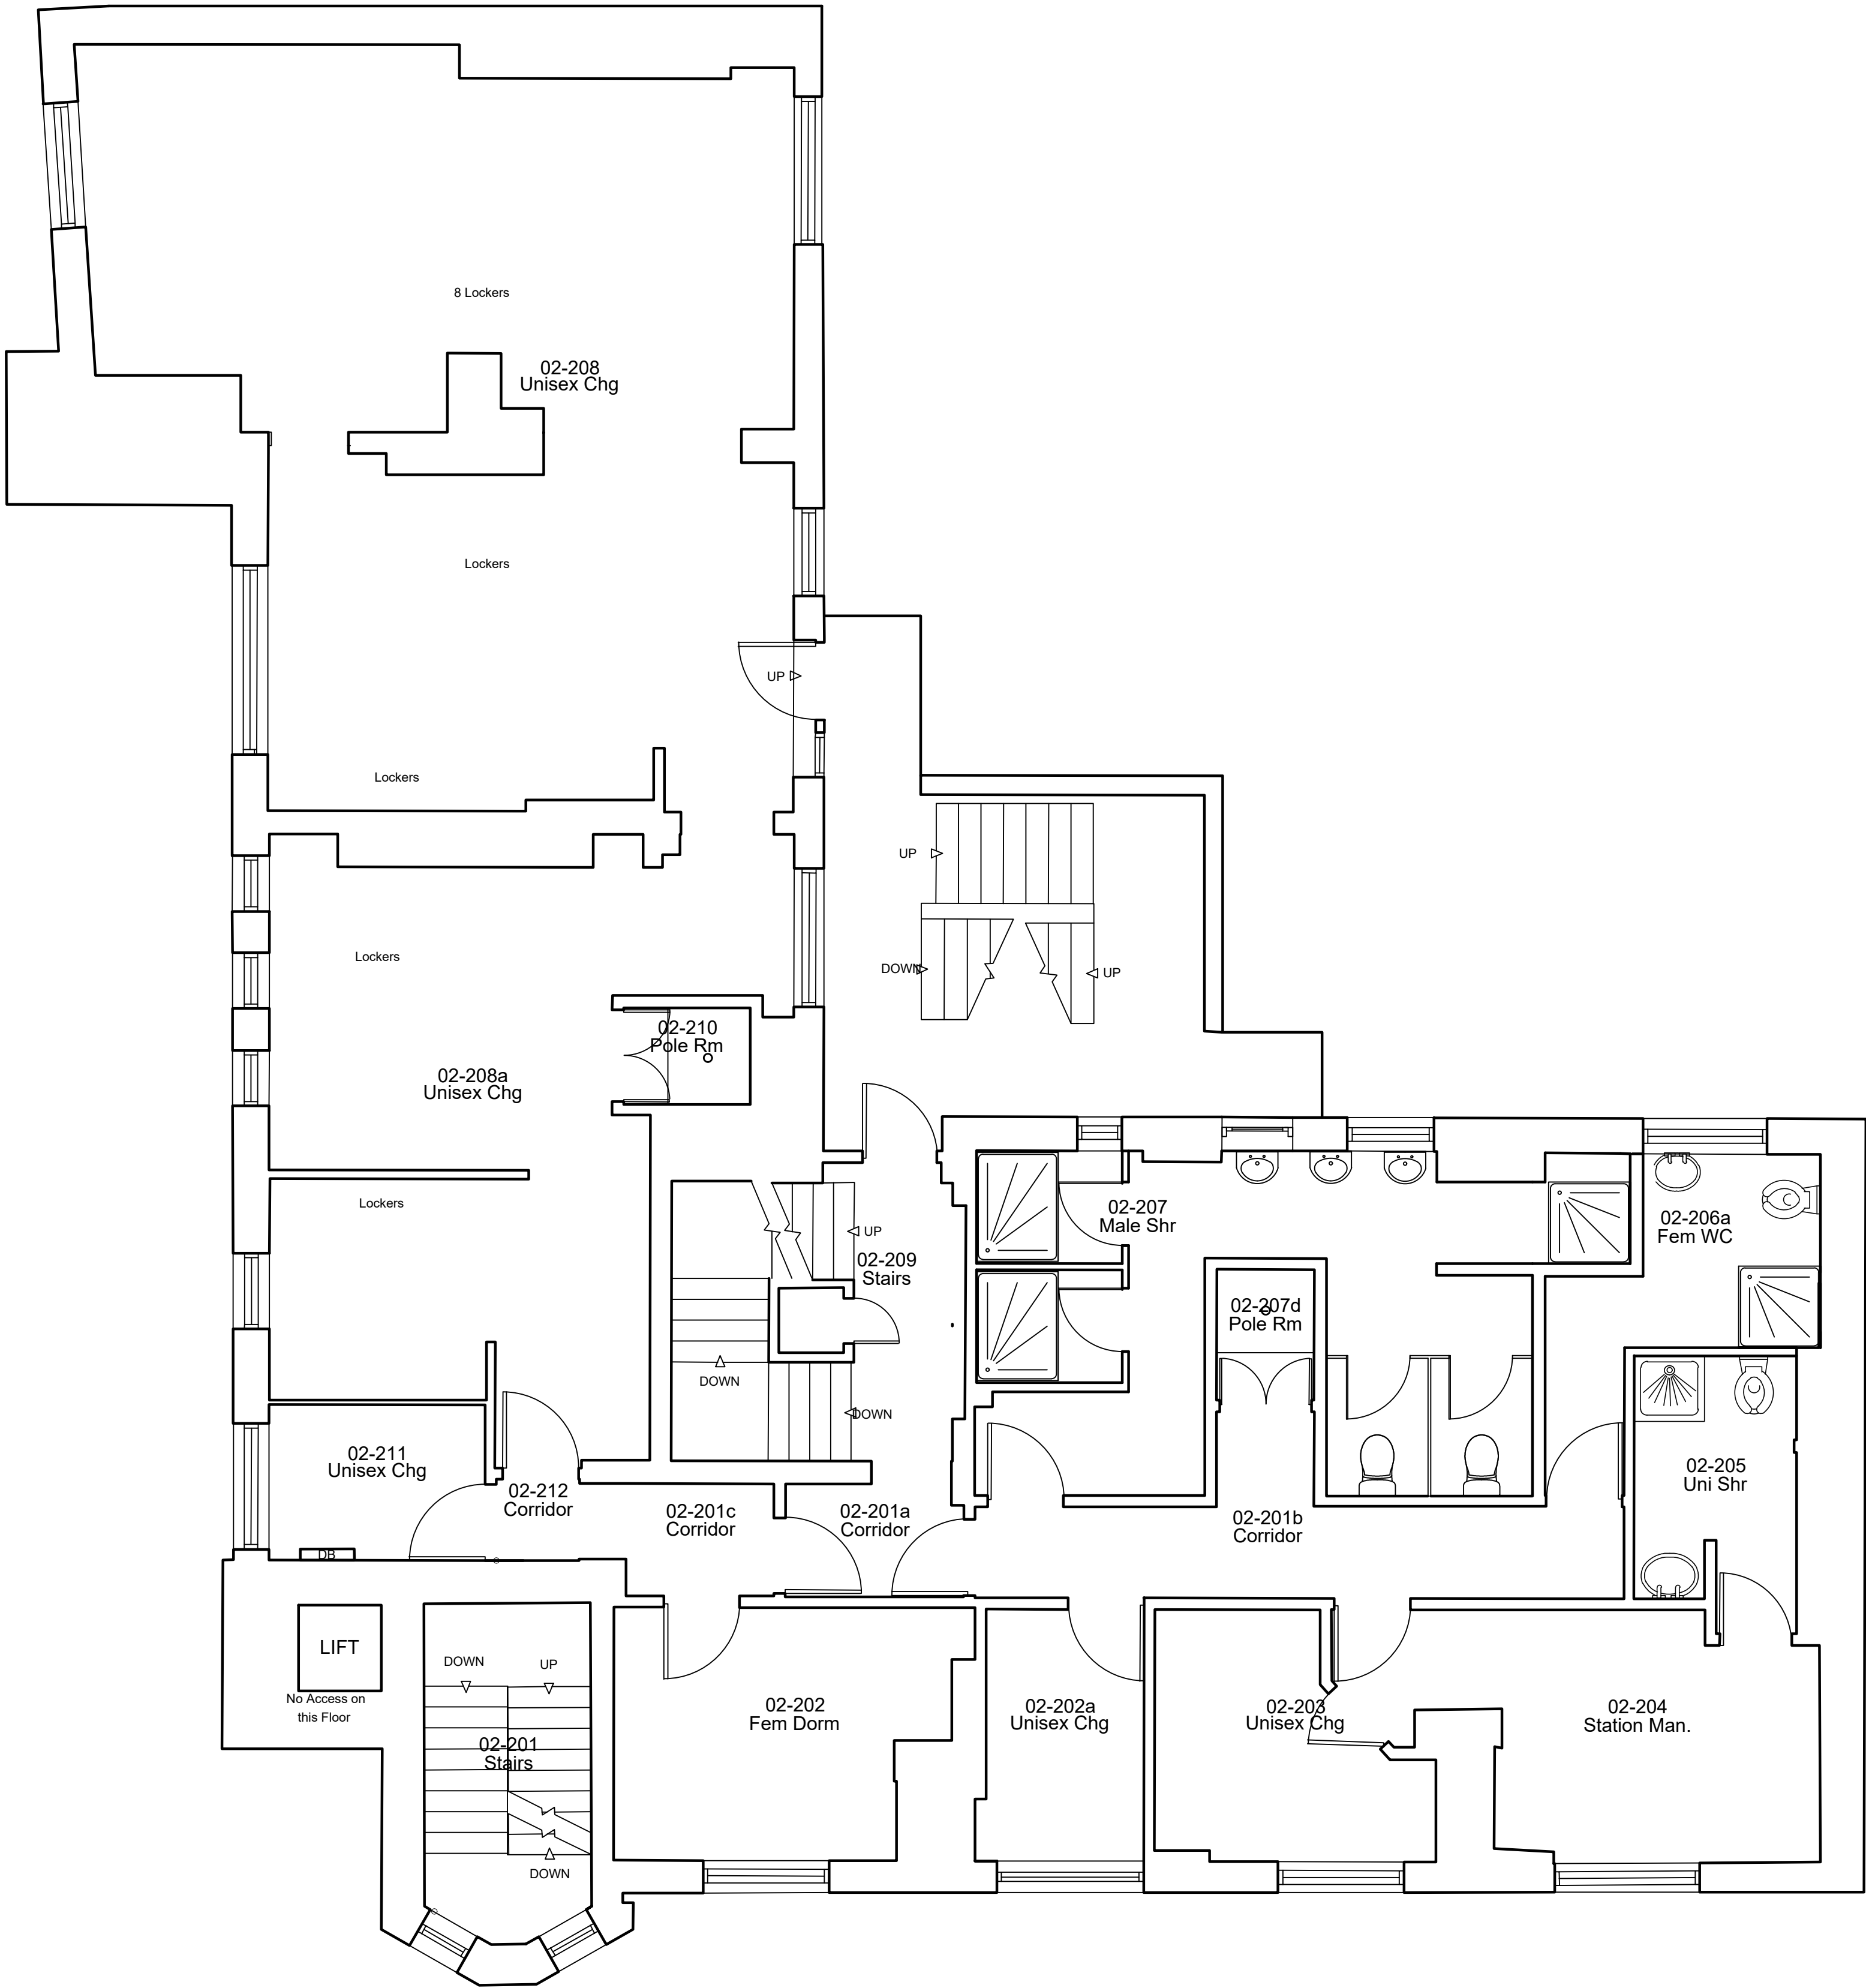

London Fire Brigade
169 Union Street
London SE1 0LL

Job Title

EUSTON FIRE STATION
172 Euston Road NW1 2DH
PRIVACY FOR ALL WORKS

Drawing Title

SECOND FLOOR
EXISTING LAYOUT

Project No	7133/23
Drawing No	LFB-7133-A23-Extg 02
Rev	
Scale	1:50 @ A1
Purpose of issue	Pre-Tender Review