


ISO A1 - 59mm x 841mm

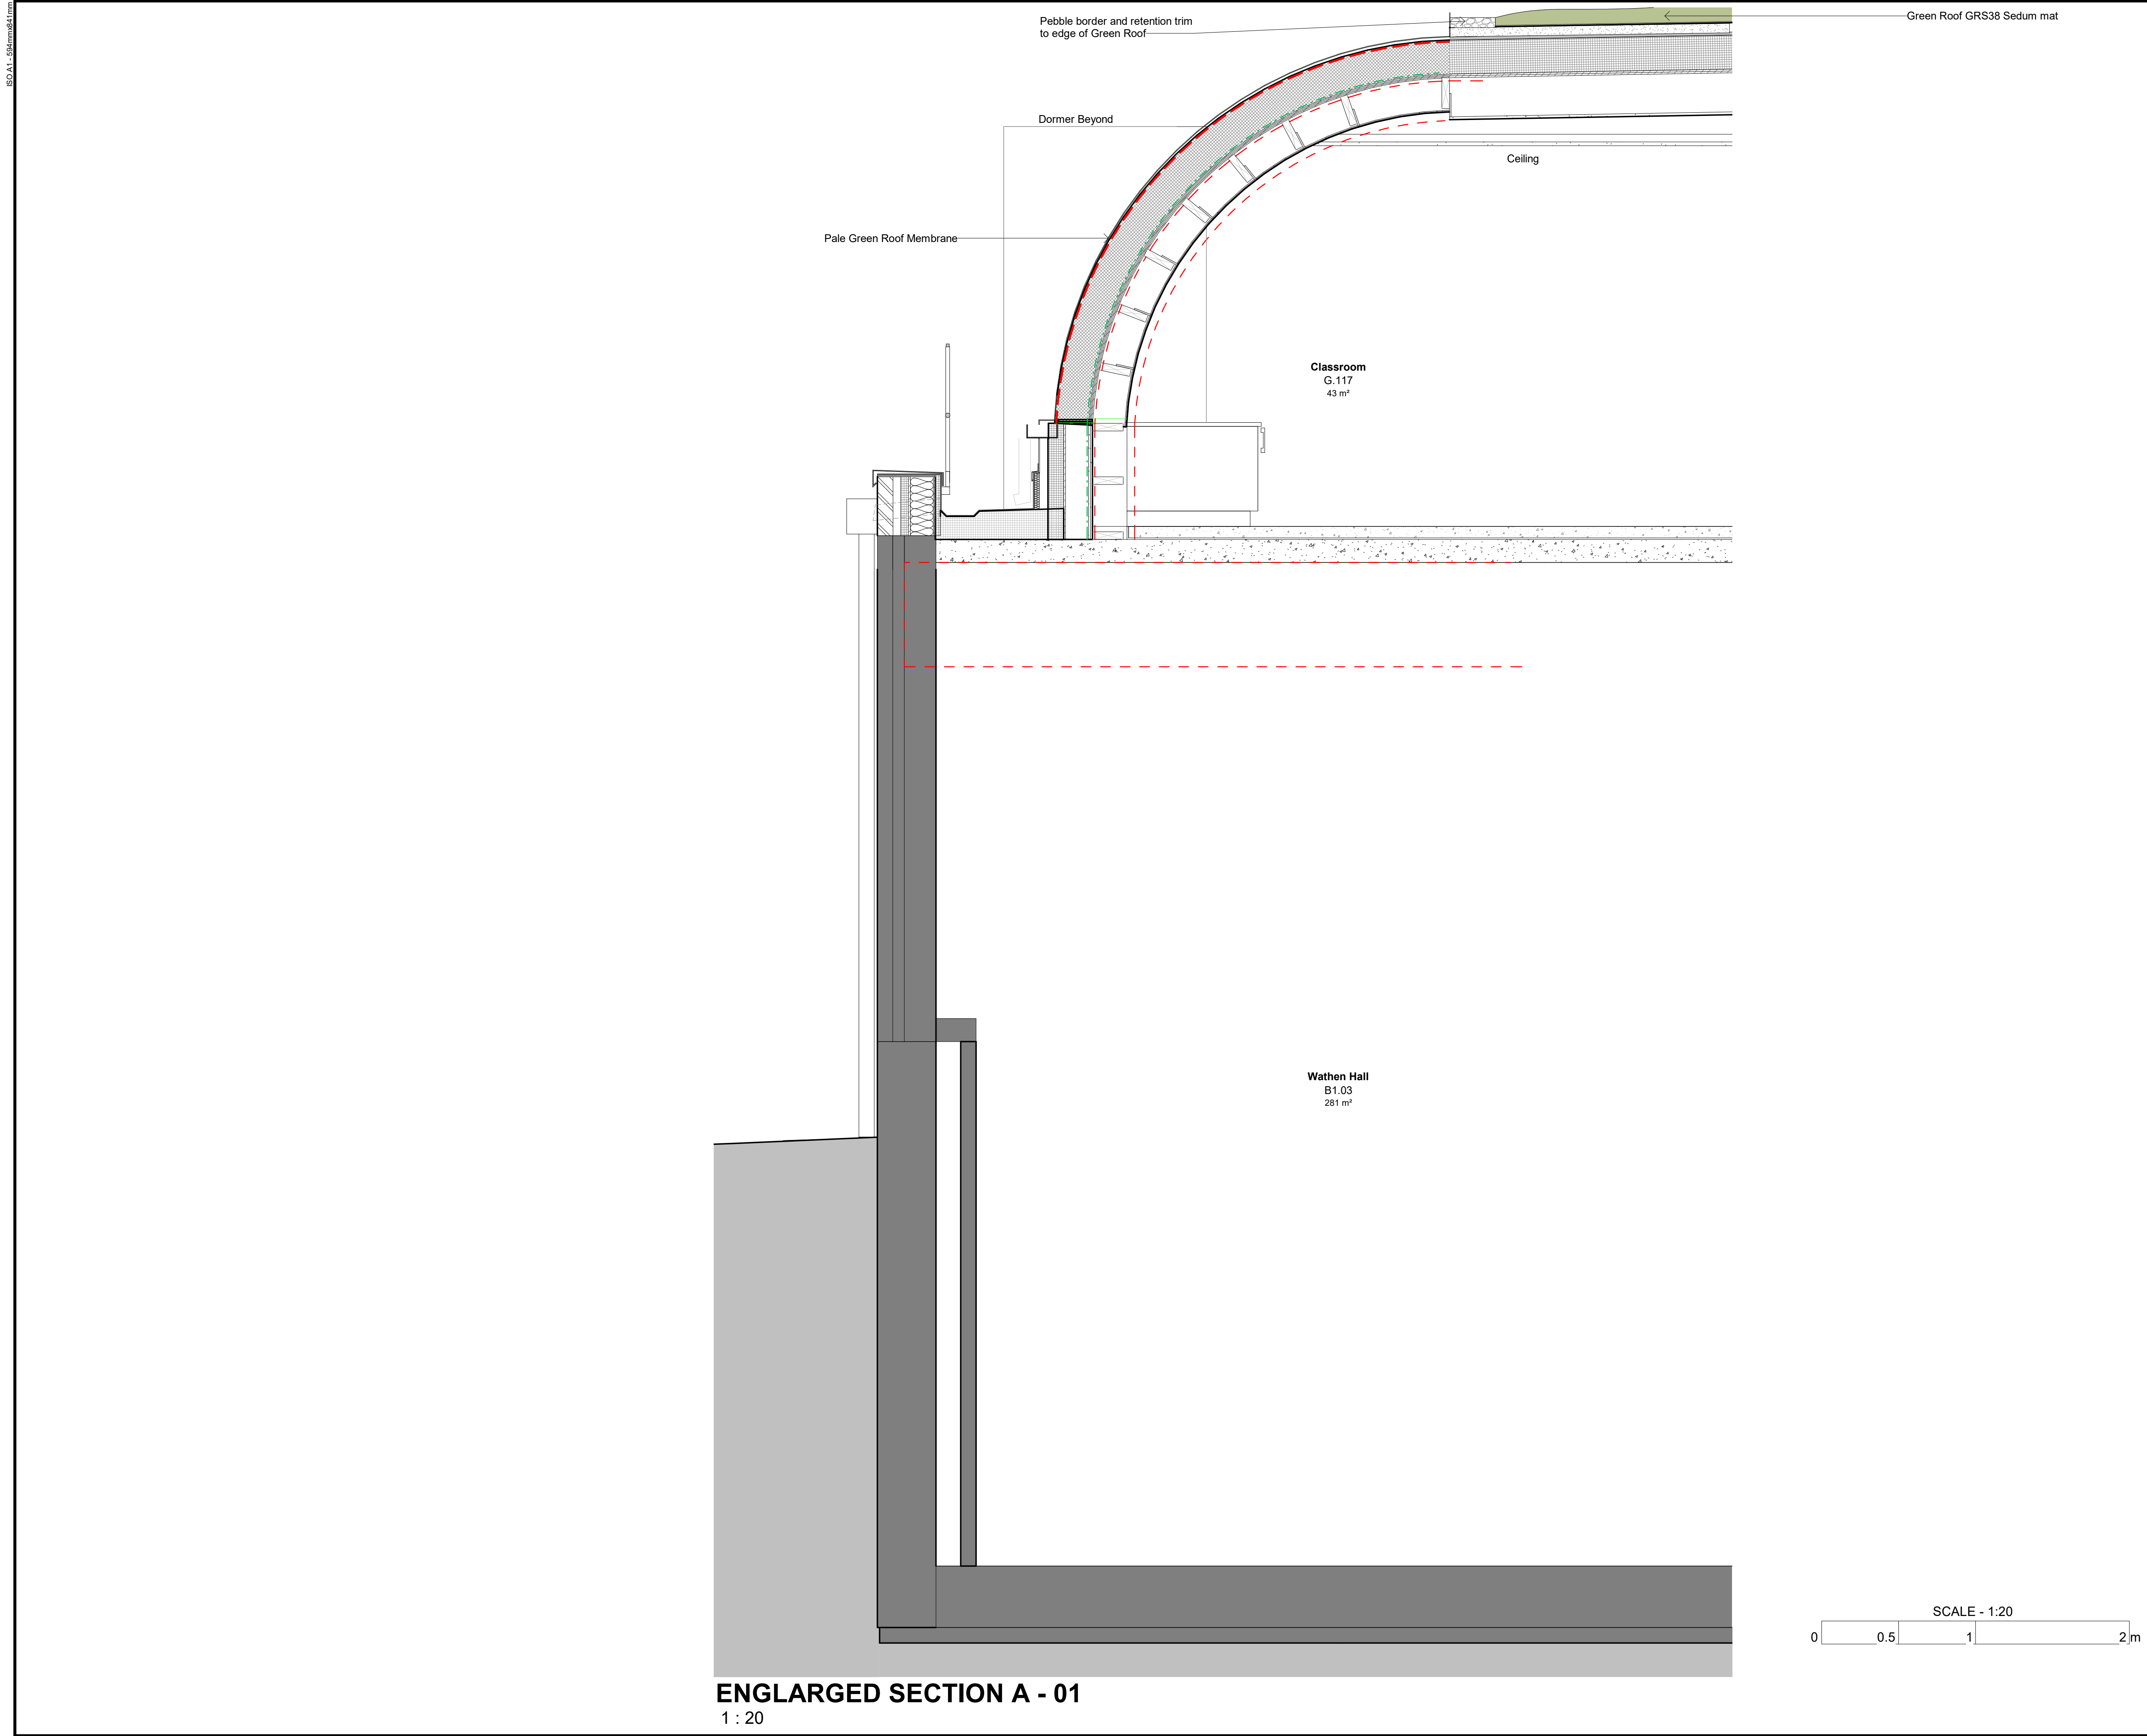

DATE	REVISION	REV	DR	CH
28-09-23	GREEN ROOF UPDATES - FOR PLANNING	P01	RP	RP
01-11-23	Minor update, scale bar added	P02	PA	PA

This drawing has been prepared solely for the use of The Hall School and there are no representations of any kind made by NORR Consultants Limited to any party with whom NORR Consultants Limited has not entered into a contract.

This drawing must not be used, reproduced or revised without written permission.

This drawing shall not be used for construction purposes until a "Ax - APPROVED FOR STAGE x" status appears in the Sheet Status.

Constructors must only work to figured dimensions which are to be checked on site. Do not scale from hard copy drawings.

Keyplan

NORR

NORR Consultants Limited.
An Ingenium International Company

The Stanley Building,
7 Pancras Square,
London N1C 4AG
England, UK
norr.com

Drawn RP	Date 28/09/2023
Checked RP	Date 28/09/2023
Scale 1 : 20 @ A1	
Client The Hall School	
Project The Hall Senior School. Wathen Hall Extension + Internal Re-furb works.	
Drawing Title WATHEN HALL EXTENSION - GREEN ROOF DETAIL 1 TO 20	
Sheet Status S2 - FOR INFORMATION	
Project No. IALN220005	
Drawing No. HSS-NOR-XX- ZZ-DR-A-21309	Rev. P02