




1 Gower Window Elevation
1 : 50

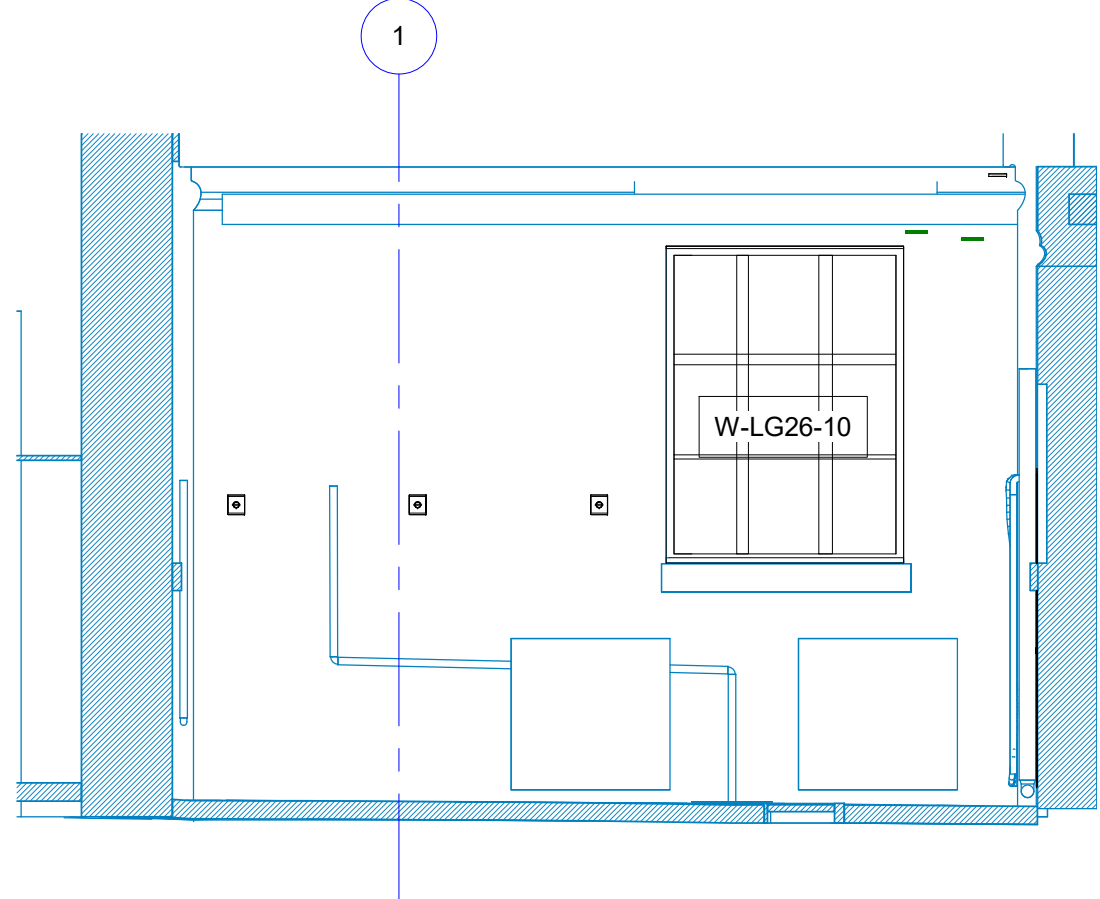



2 Keppel Window Elevation
1 : 50

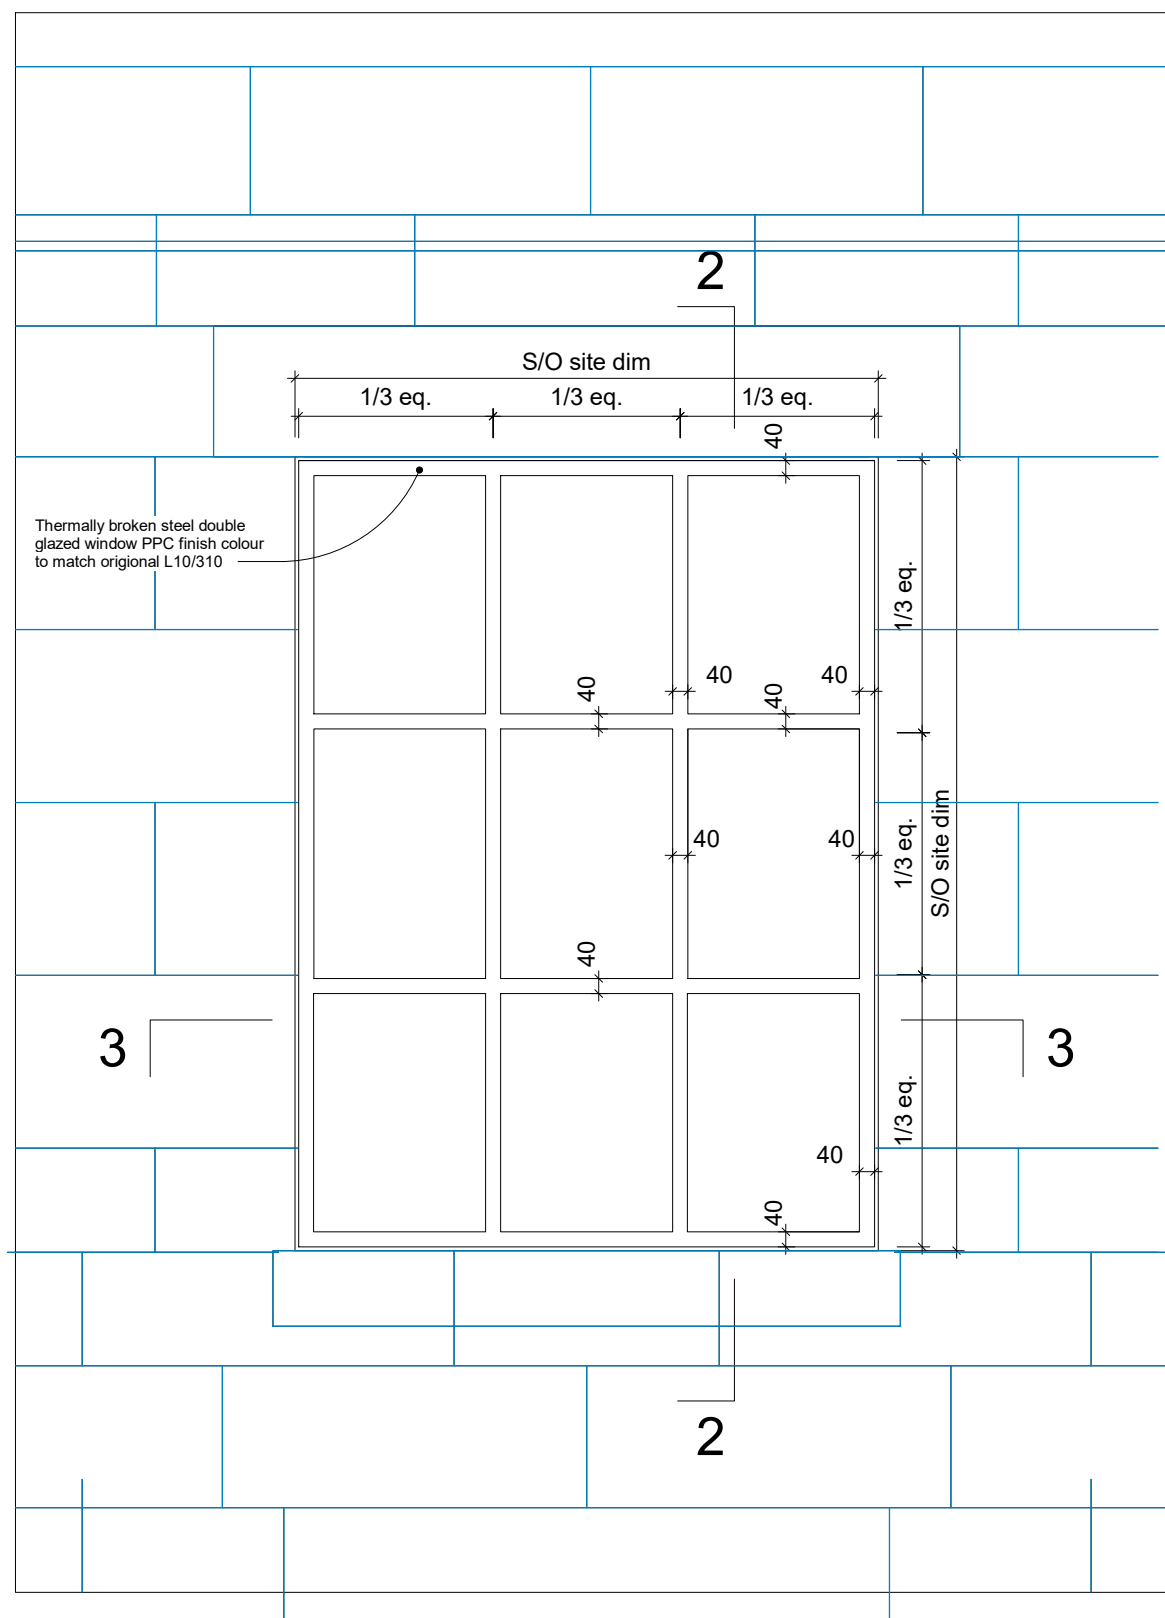


3 W-LG26 Detail Front
1 : 20

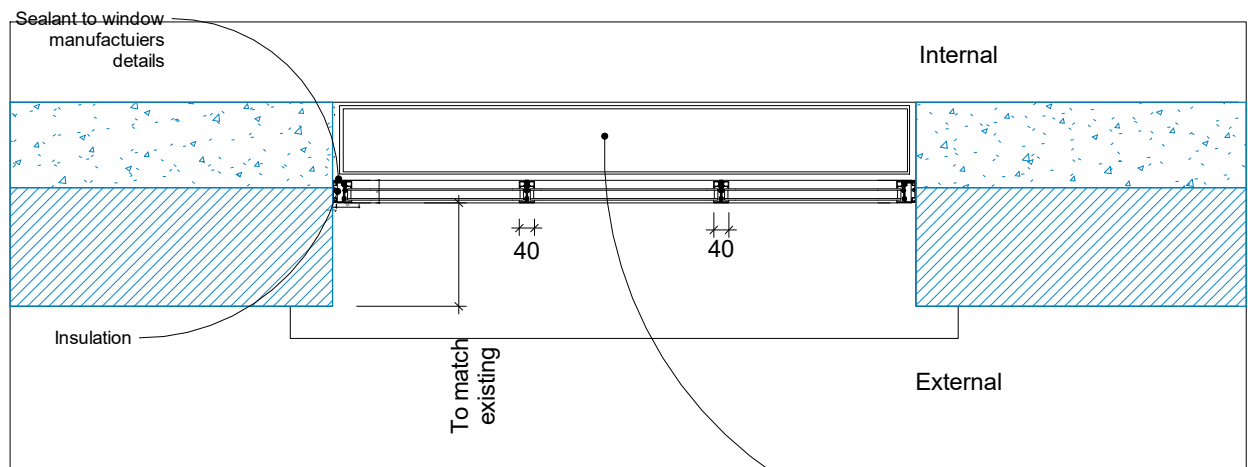


4 W-LG26 Detail Plan
1 : 20

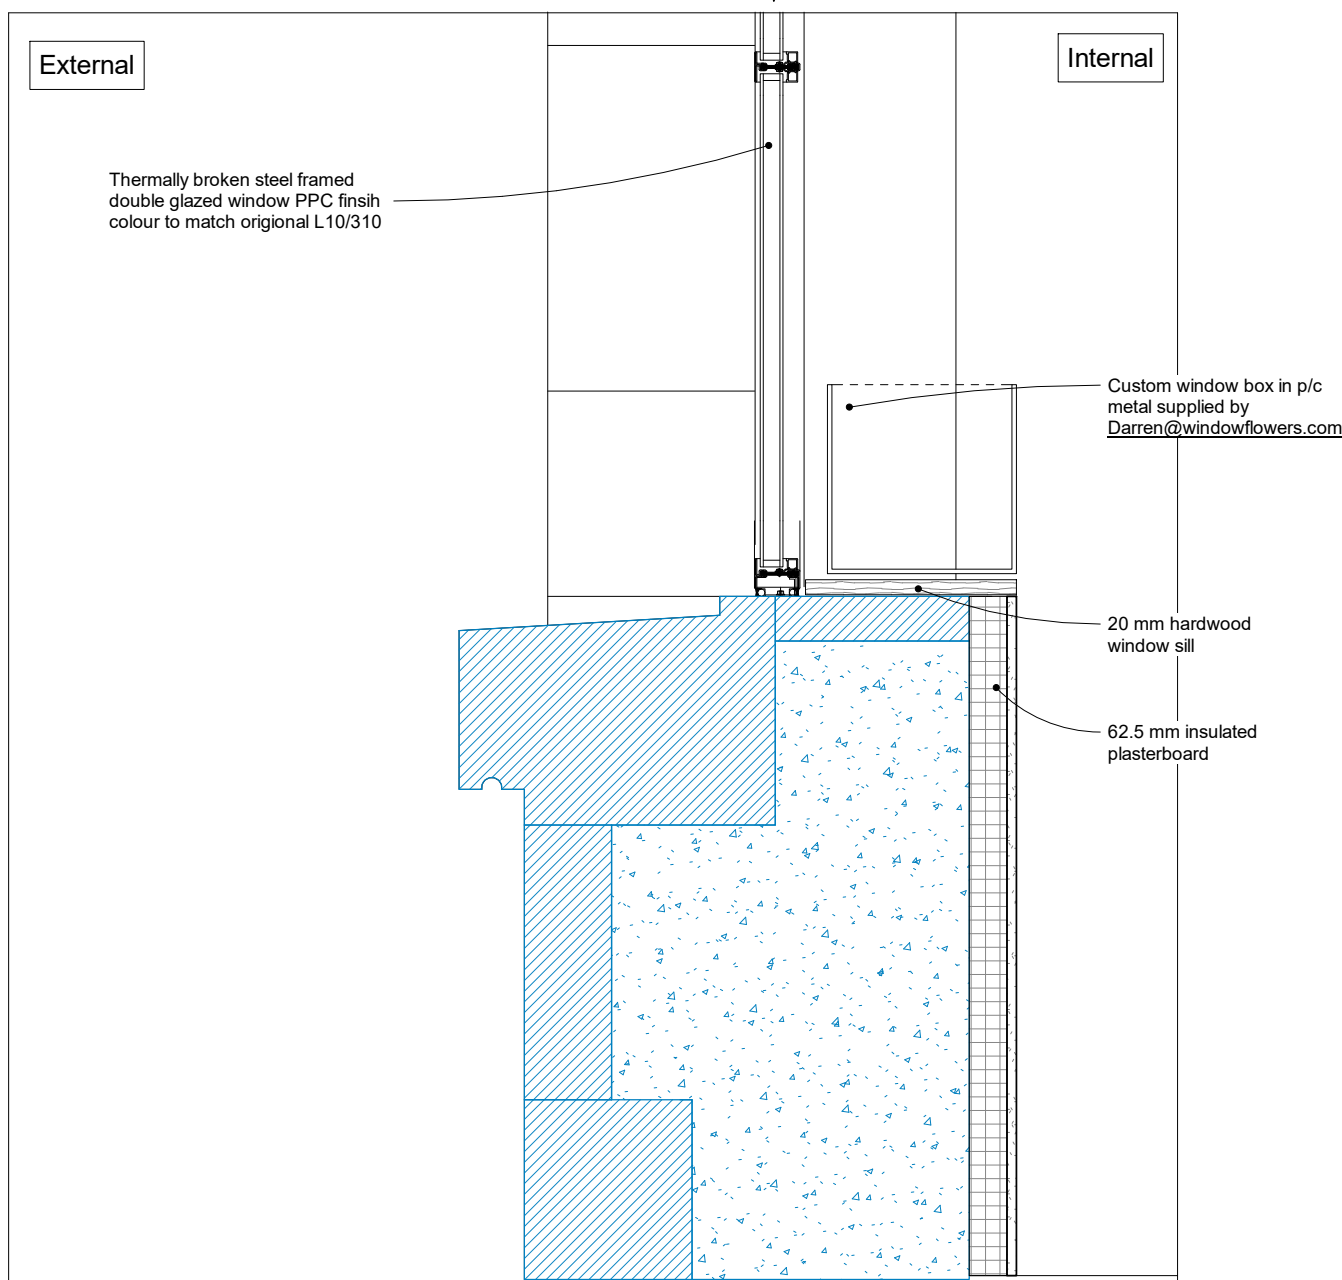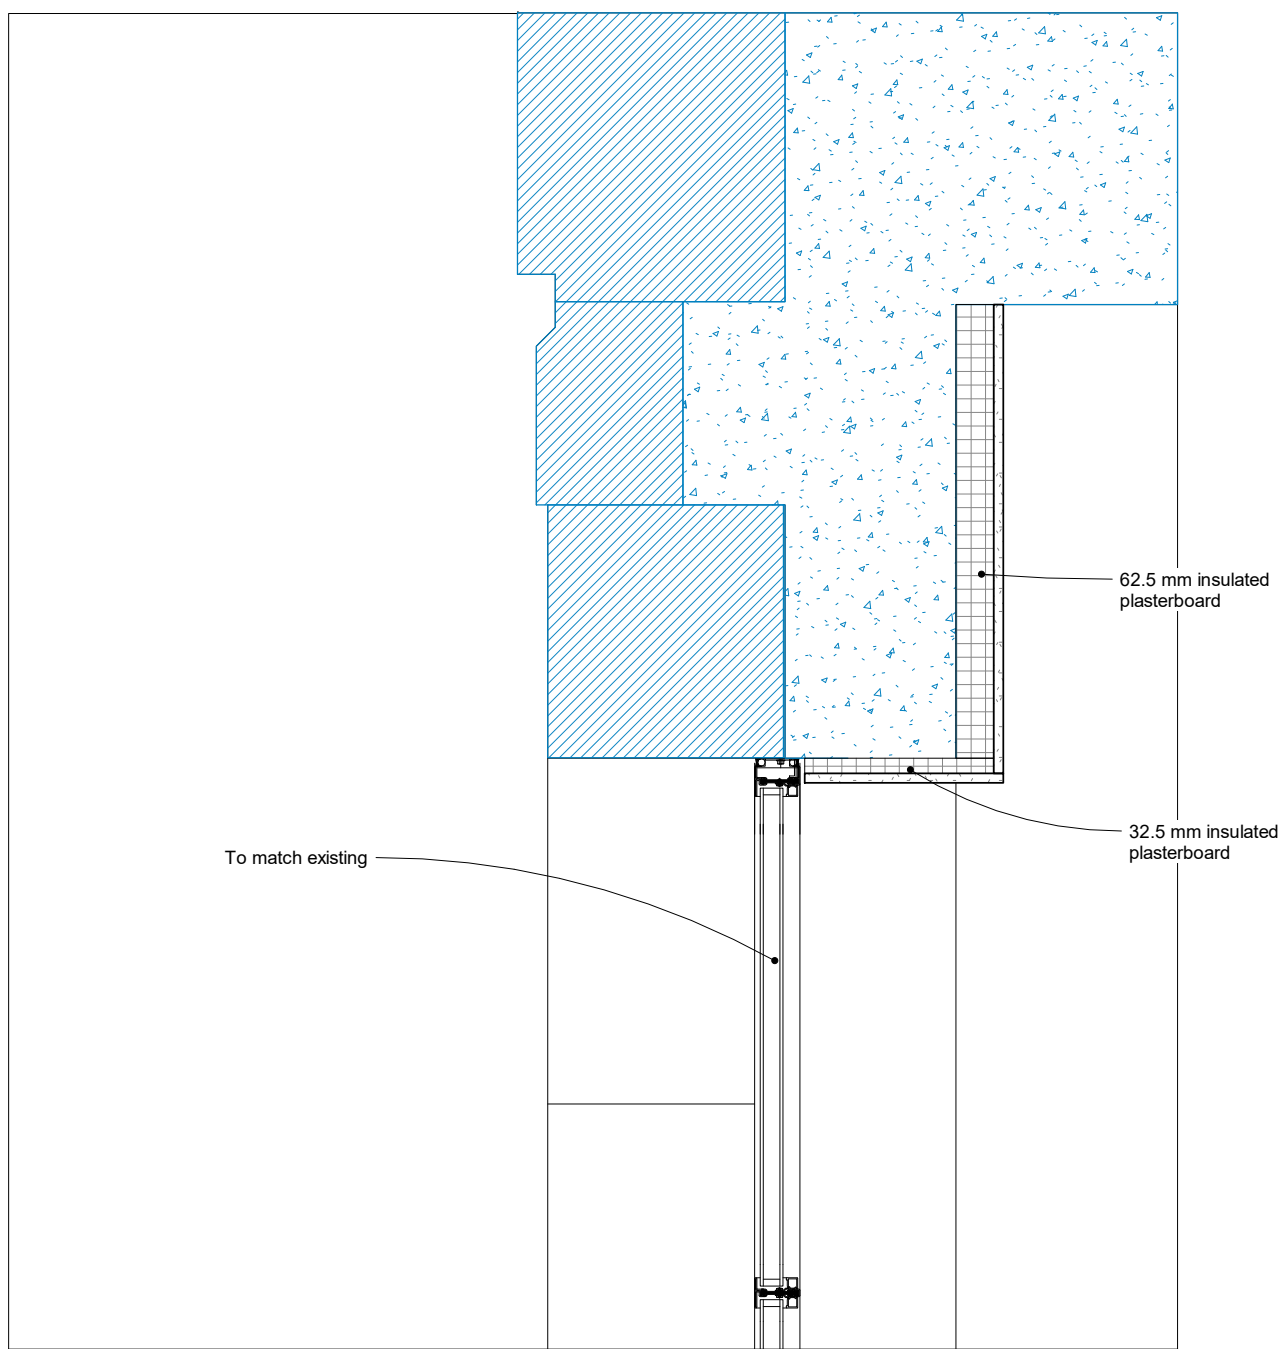

5 W-LG26 Detail Section
1 : 10

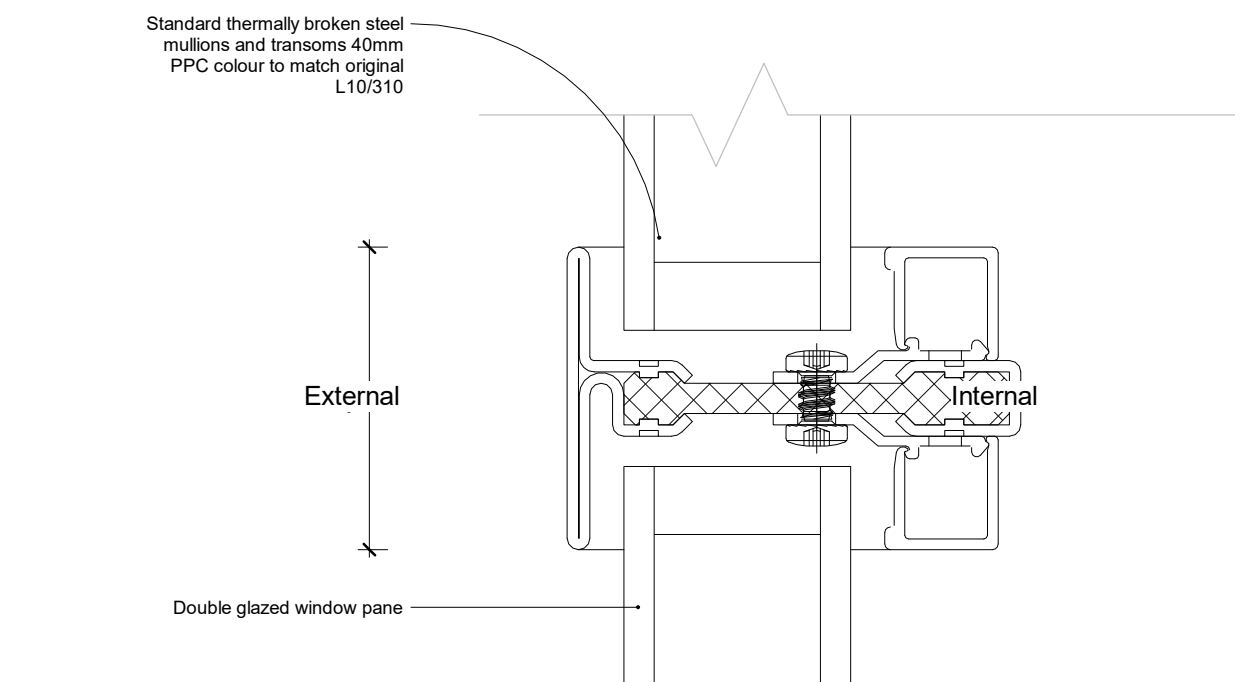

6 W-LG26 Detail Transom
1 : 2

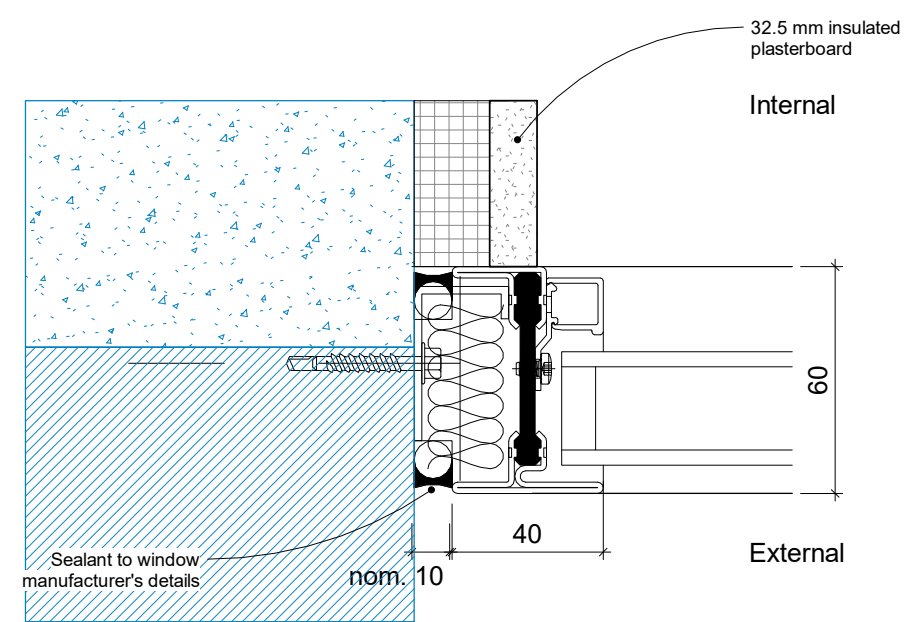

7 W-LG26 Jamn Detail
1 : 2

© Copyright Rock Townsend Architects LLP

All dimensions to be checked on site prior to commencement of works
Rock Townsend Architects LLP to be notified of any omissions or errors

THIS DRAWING IS NOT TO BE SCALED

SETTING OUT - NOTE FOR CONTRACTOR

It is the responsibility of the contractor to check all setting out information (levels, dimensions, co-ordinates, etc.) indicated on this drawing for the whole of the works prior to commencement of the works and record the results on a copy of this drawing. Rock Townsend Architects LLP shall be notified of any discrepancies and no work shall be commenced until further instructions are received in writing.

NOTE

Replacement double glazed external windows to match existing structural opening, mullion and transom arrangement and opening lights.

Size: 1570(W) x 2095 (H)

Sizes indicative for pricing.

Structural open to be confirm prior to fabrication.

Frame: Schueco Jansen Janisol Arte 2.0


Non-fire rated, thermally broken mild steel, windows comprising of outward opening side hung single and French casement sashes and fixed light glazing, all polyester powder coated in a single standard RAL matt finish both internally and externally with 24mm double glazed sealed units, held in place with internal aluminium opening glazing beads and cellular polyethylene tape, silicone sealed on site after installation.

U-Value 1.7w/m2K

Colour: RAL 9001 Cream white

Mastic: White

ST4_T Tender	12/07/23	CM
ST4_F STAGE 4 FINAL ISSUE	16/06/23	NV
ST4 STAGE 4 DRAFT PLANNING	23/05/23	OR
ST3_F STAGE 3 ISSUE	10/03/23	OR
ST3 STAGE 3 DRAFT ISSUE	24/02/23	OR
REVISIONS	DATE/DRAWN	

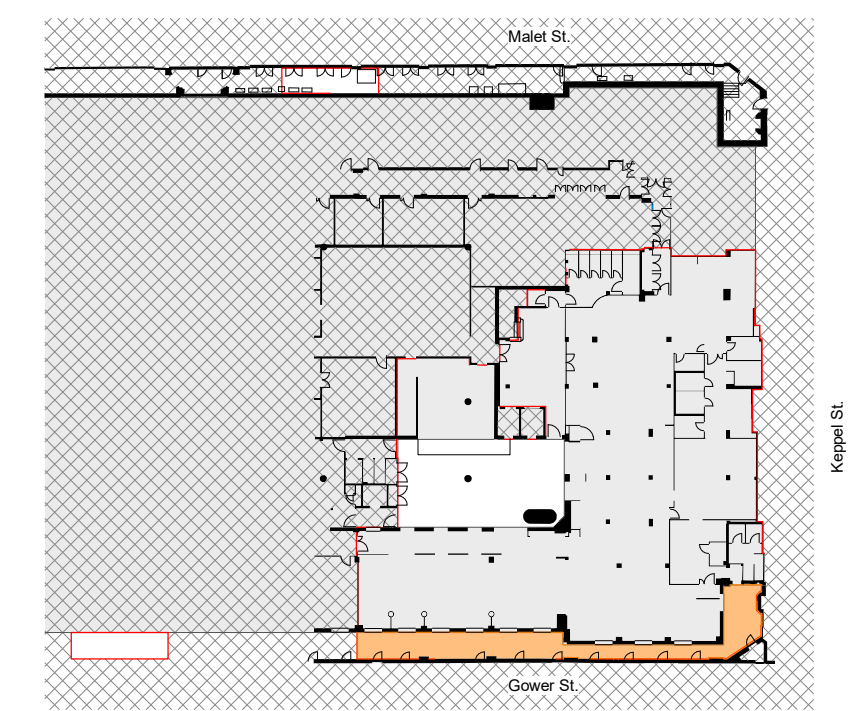

Key Plan

The Old School, Eton Street, London SE1 8LE 020 7261 5577 rocktownsend.co.uk	PROJECT	LSHTM Social Space KS3D
	DRAWING TITLE	Keppel Street, WC1E 7HT
	DATE	FEB 23
	DRAWN	KM
Rock Townsend	SCALE	As indicated @ A1
	CHECK	
	STATUS	STAGE 4
	RT JOB NO.	RT22042
REVISION	ST4_T	
	PH3D-RTA-XX-XX-DR-A-26051	