


- KEY
- 01. White stucco
- 02. Slate roof
- 03. Painted timber door
- 04. Painted timber window
- 05. Metal window
- 06. Cast iron plowwork
- 07. Brick boundary wall
- 08. White brickwork with limewash finish
- 09. White concrete fascia with sandblasted finish
- 10. Rooflight
- 11. Sedum Roof
- 12. Timber doors
- 13. Paved terrace
- 14. Grass
- 15. Timber fence
- 16. Timber gate

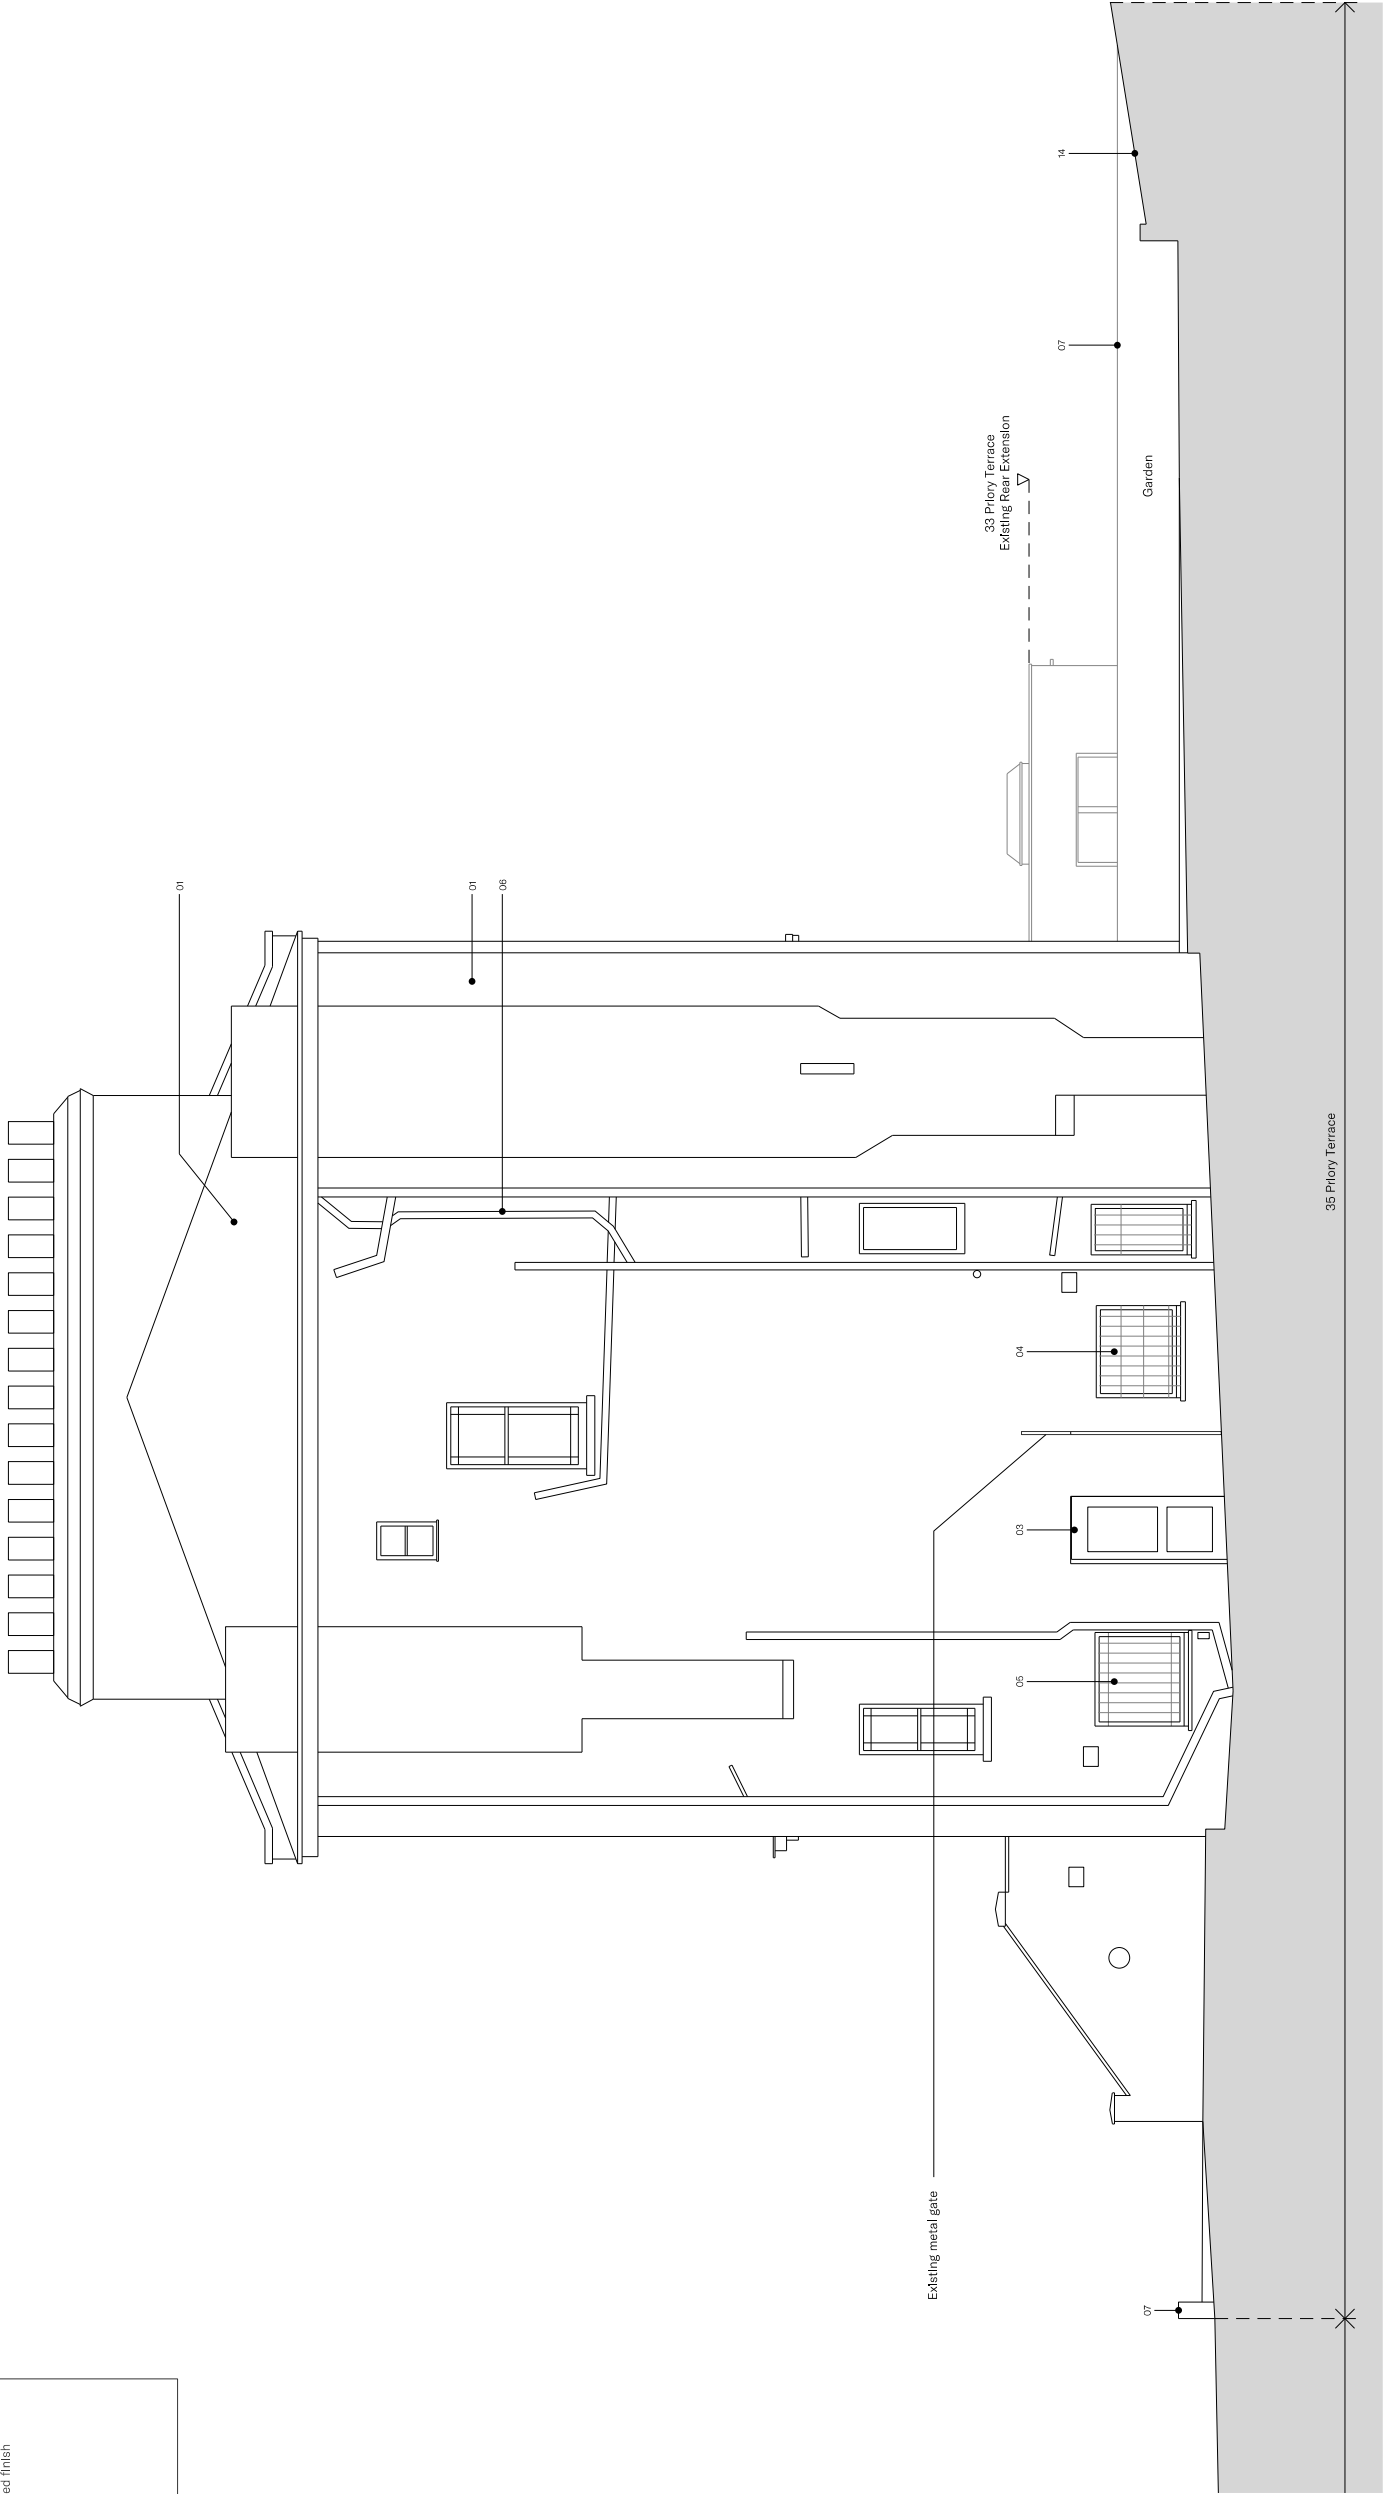

Existing - Side Elevation

1:100 @ A3

[illegible]

Notes

© Thomas-McBrien

The drawings are for information purposes only. Do not scale from drawings, all dimensions to be checked onsite – errors to be reported immediately to the Architect. To be read in conjunction with all relevant Architects' Structural & Services Engineers' drawings and specifications. Copyright of Thomas-McBrien Ltd. All rights reserved. No implied license exists. The drawings may not be reproduced, edited, copied or sold without written consent of Thomas-McBrien Limited.

Scale Bar



Key

Thomas-McBrien Architects	Project No.	P-302
Garden Flat - 35 Priory Terrace, London NW6 4DG	Drawing No.	P1
Client Elaine Whiteford & Kevin Frost		
Date May 2022		
Scale 1:100 @ A3		
Drawing Title		
Existing - Side Elevation		
Drawn JM	Rev No.	
Checked BMB		

020 3633 5035
mail@thomas-mcbrien.com
thomas-mcbrien.com

Revisions		
Rev.	Description	Date
P1	Planning	22.06.22

Notes	
© Thomas-McBrien	
The drawings are for information purposes only. Do not scale from drawings. All dimensions to be checked on-site - errors to be reported immediately to the Architect. To be read in conjunction with all relevant Architects' Structural & Services Engineers' drawings and specifications. Copyright of Thomas-McBrien Ltd. All rights reserved. No implied license exists. The drawings may not be reproduced, edited, copied or sold without written consent Thomas-McBrien Limited.	

Scale Bar

0

5m