


3 storey  
terrace  
property

3 storey  
rear  
extension

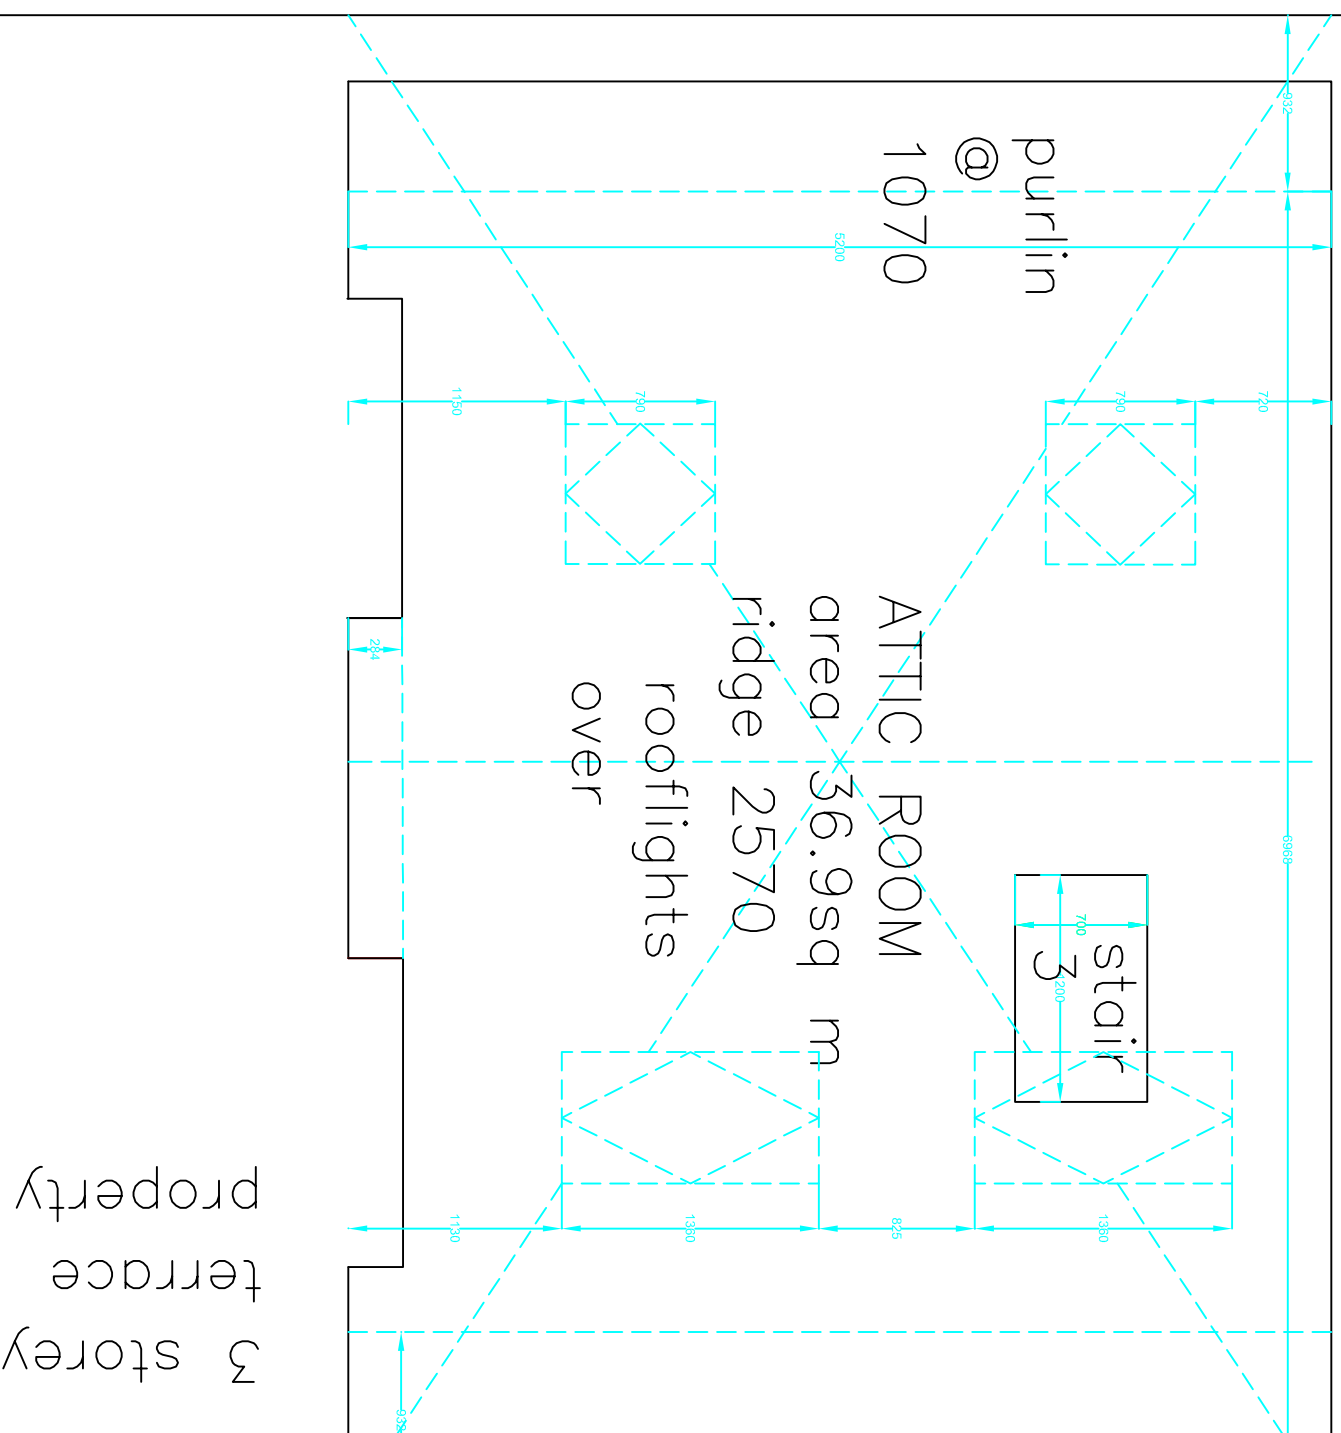


3 storey  
terrace  
property

# 87 CONSTANTINE ROAD, BELSIZE, LONDON NW3 2LP

## EXISTING - ROOF/ATTIC/THIRD FLOOR / SITE LAYOUT PLAN FLAT 2

© PMRCA E-23 Revision 2

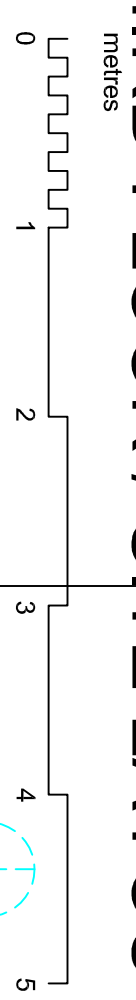

pitched roof	3 storey rear extension	pitched roof
--------------	-------------------------	--------------