



Proposed of full height curtain to provide privacy - Curtain to be slided behind solid shoulder

New french style timber and glass partition


Solid panels

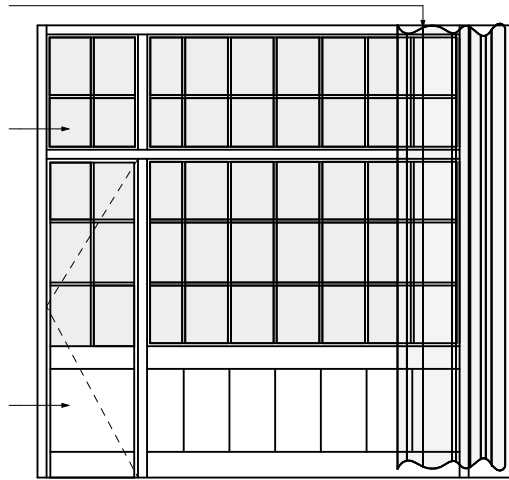

Proposed glazed partition - 3F

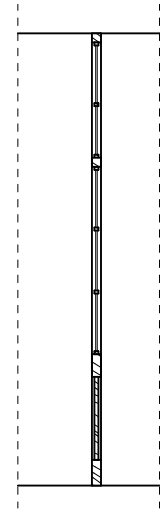

DT3 - Section detail

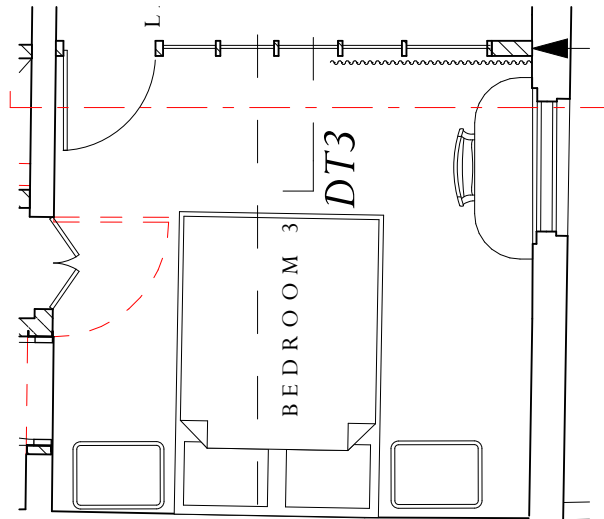

Proposed third floor

PROPOSED GLAZED PARTITION 3RD FLOOR



Scale 1:50

3 Elm Row Planning

Scale: 1:50 @ A4
Drawing Number: 6444-1355 Rev 01 | | Drawn By:



Reference - Glazed partition