



General Notes  
1.

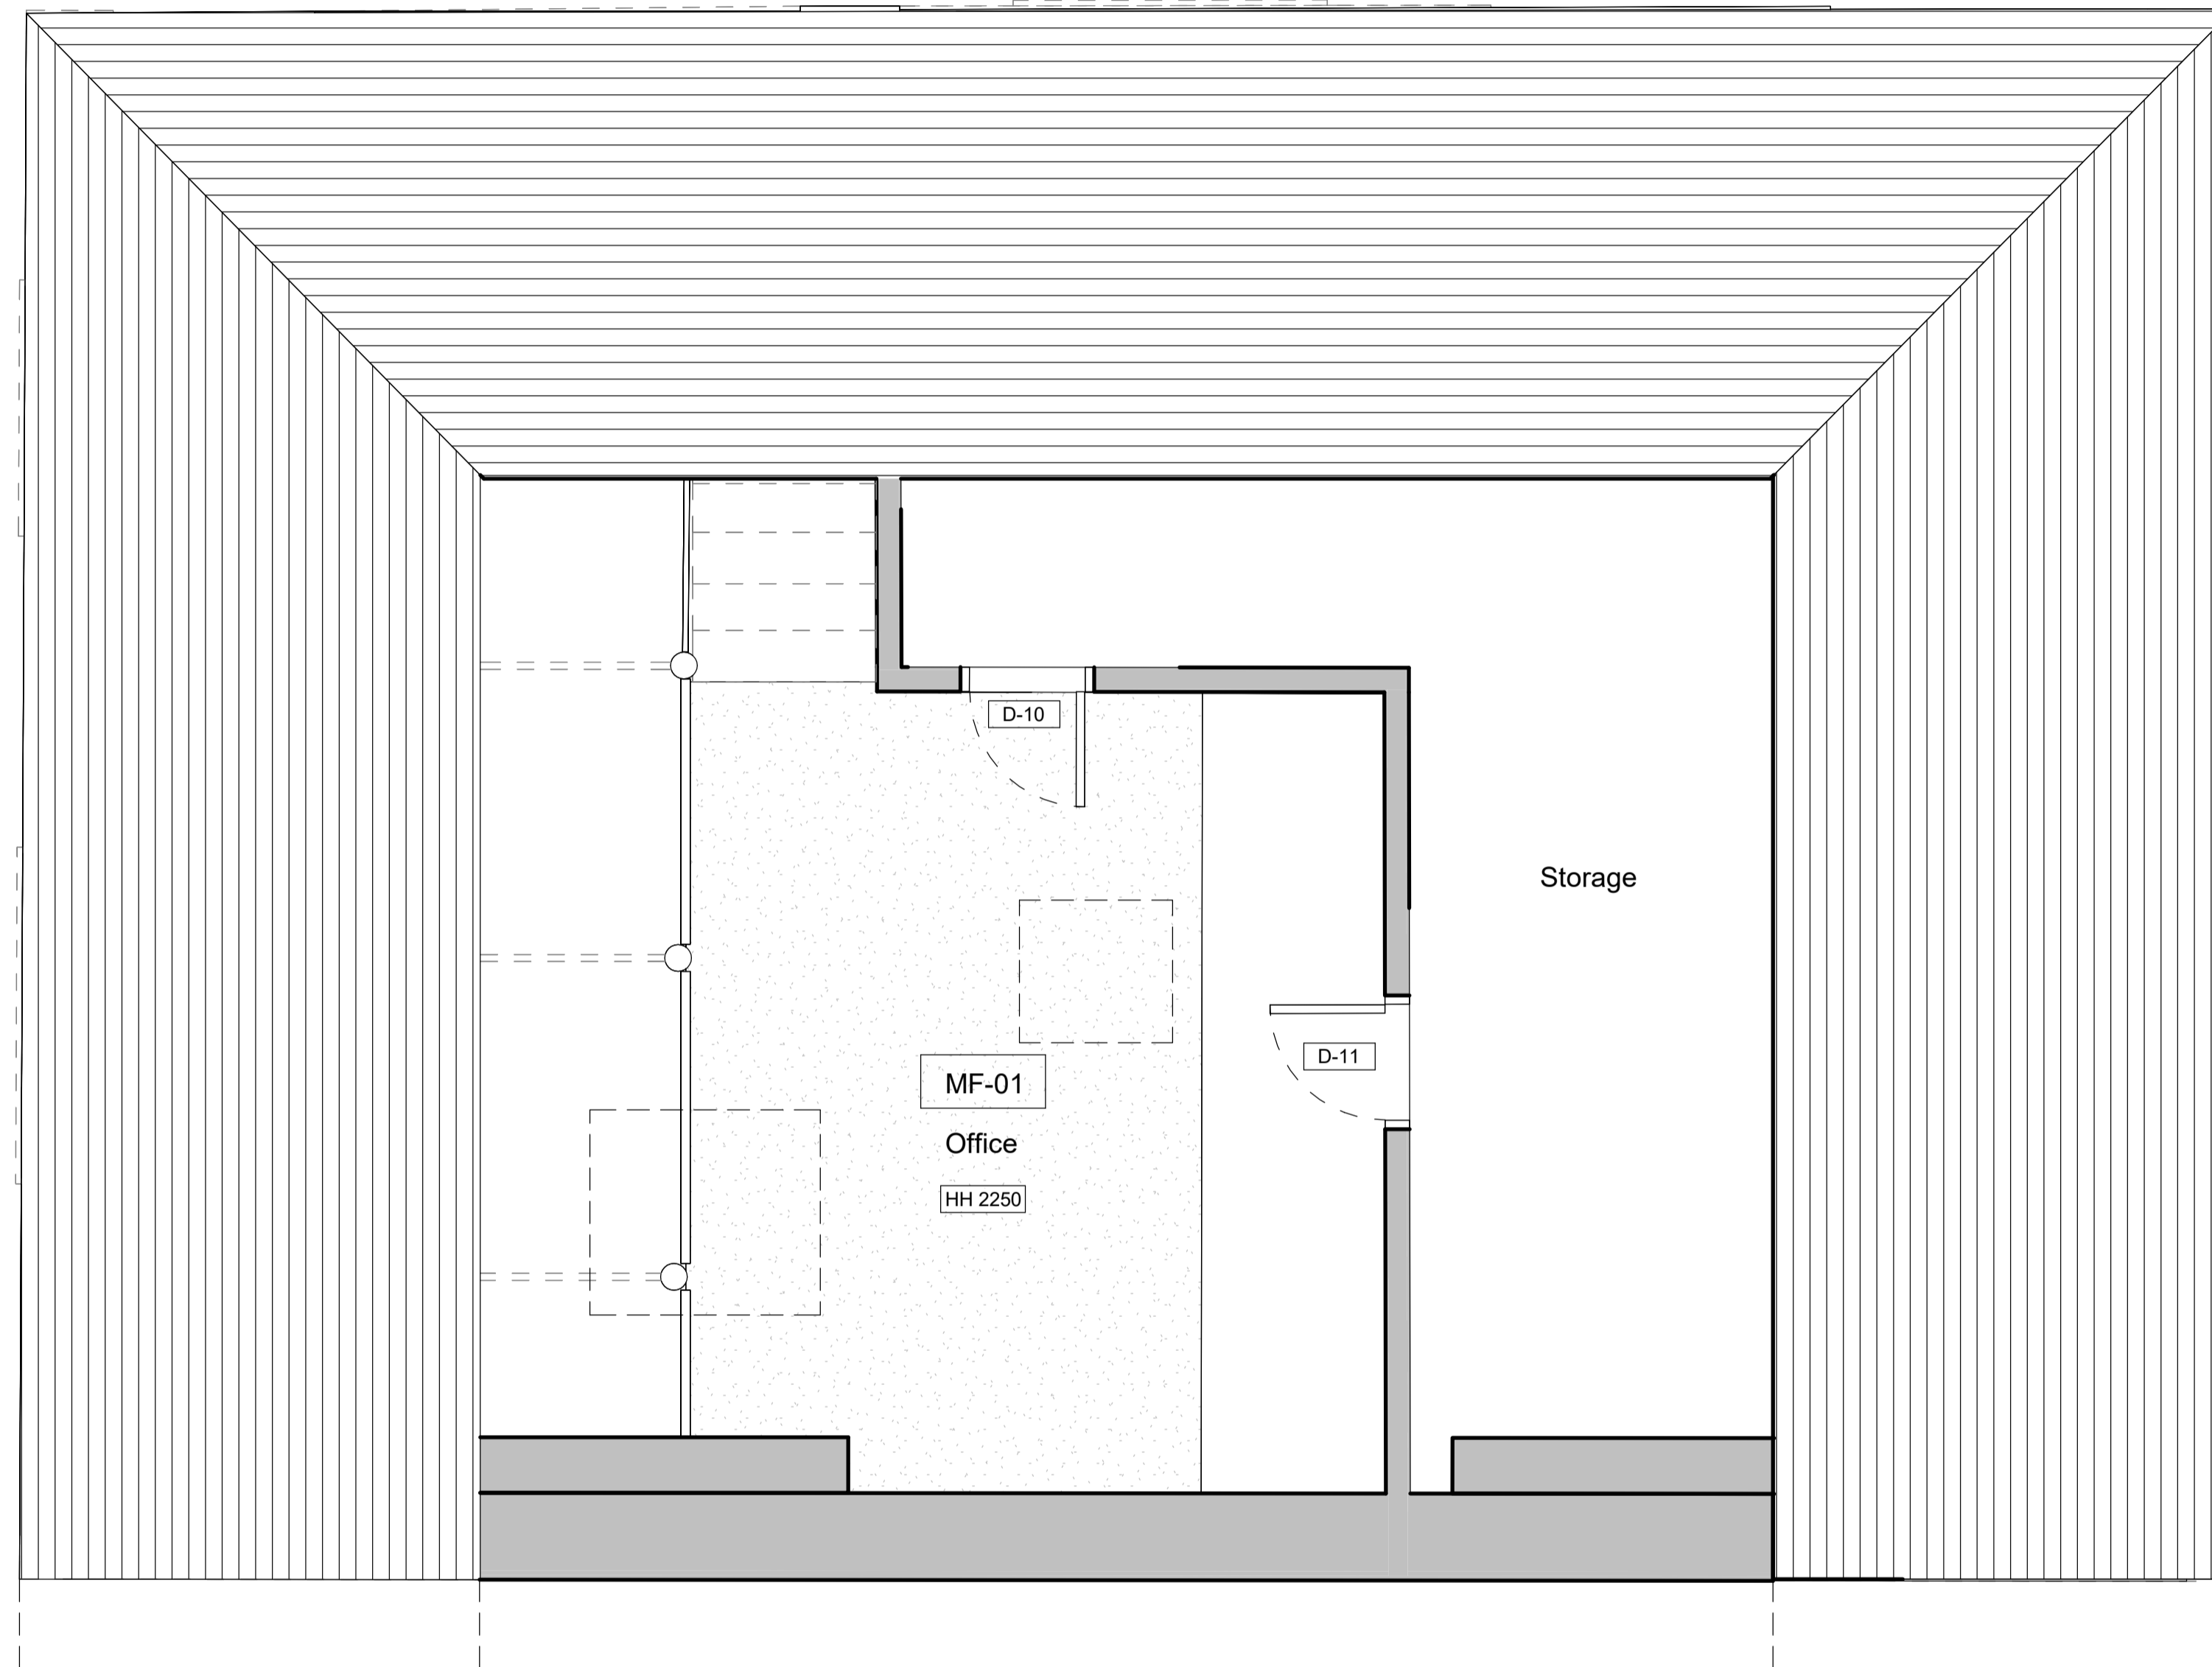

1 Mezzanine Floor Plan  
1:25

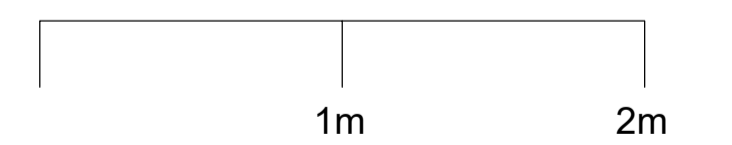

Do not scale from the drawing. All dimensions to be verified on site by contractor prior to commencement of any shop drawings and any works on site. Report all discrepancies to the Architect immediately.

This drawing is to read in conjunction with all related consultant/engineers drawings and all other relevant information.

REV	DATE	DESCRIPTION	CKD	REV	DATE	DESCRIPTION	CKD
	09/20/23		Checker				

**KAS Architects Ltd.**  
8 Kidderpore Avenue  
London NW3 7SU  
020 8057 4567  
info@kasarchitects.com

telephone  
email

KAS JOB NO: 136

7 Dartmouth Park Avenue, NW5 1JL  
Mezzanine Floor  
101-02-DR-004  
Client: Andrei Xydas & Rob Tilleard  
SCALE @ A1: 1 : 25