


Do not scale from this drawing, except for planning purposes.  
 Check all dimensions on site.  
 Subject to survey.  
 Subject to site inspection.  
 Site boundary lines are indicative only.

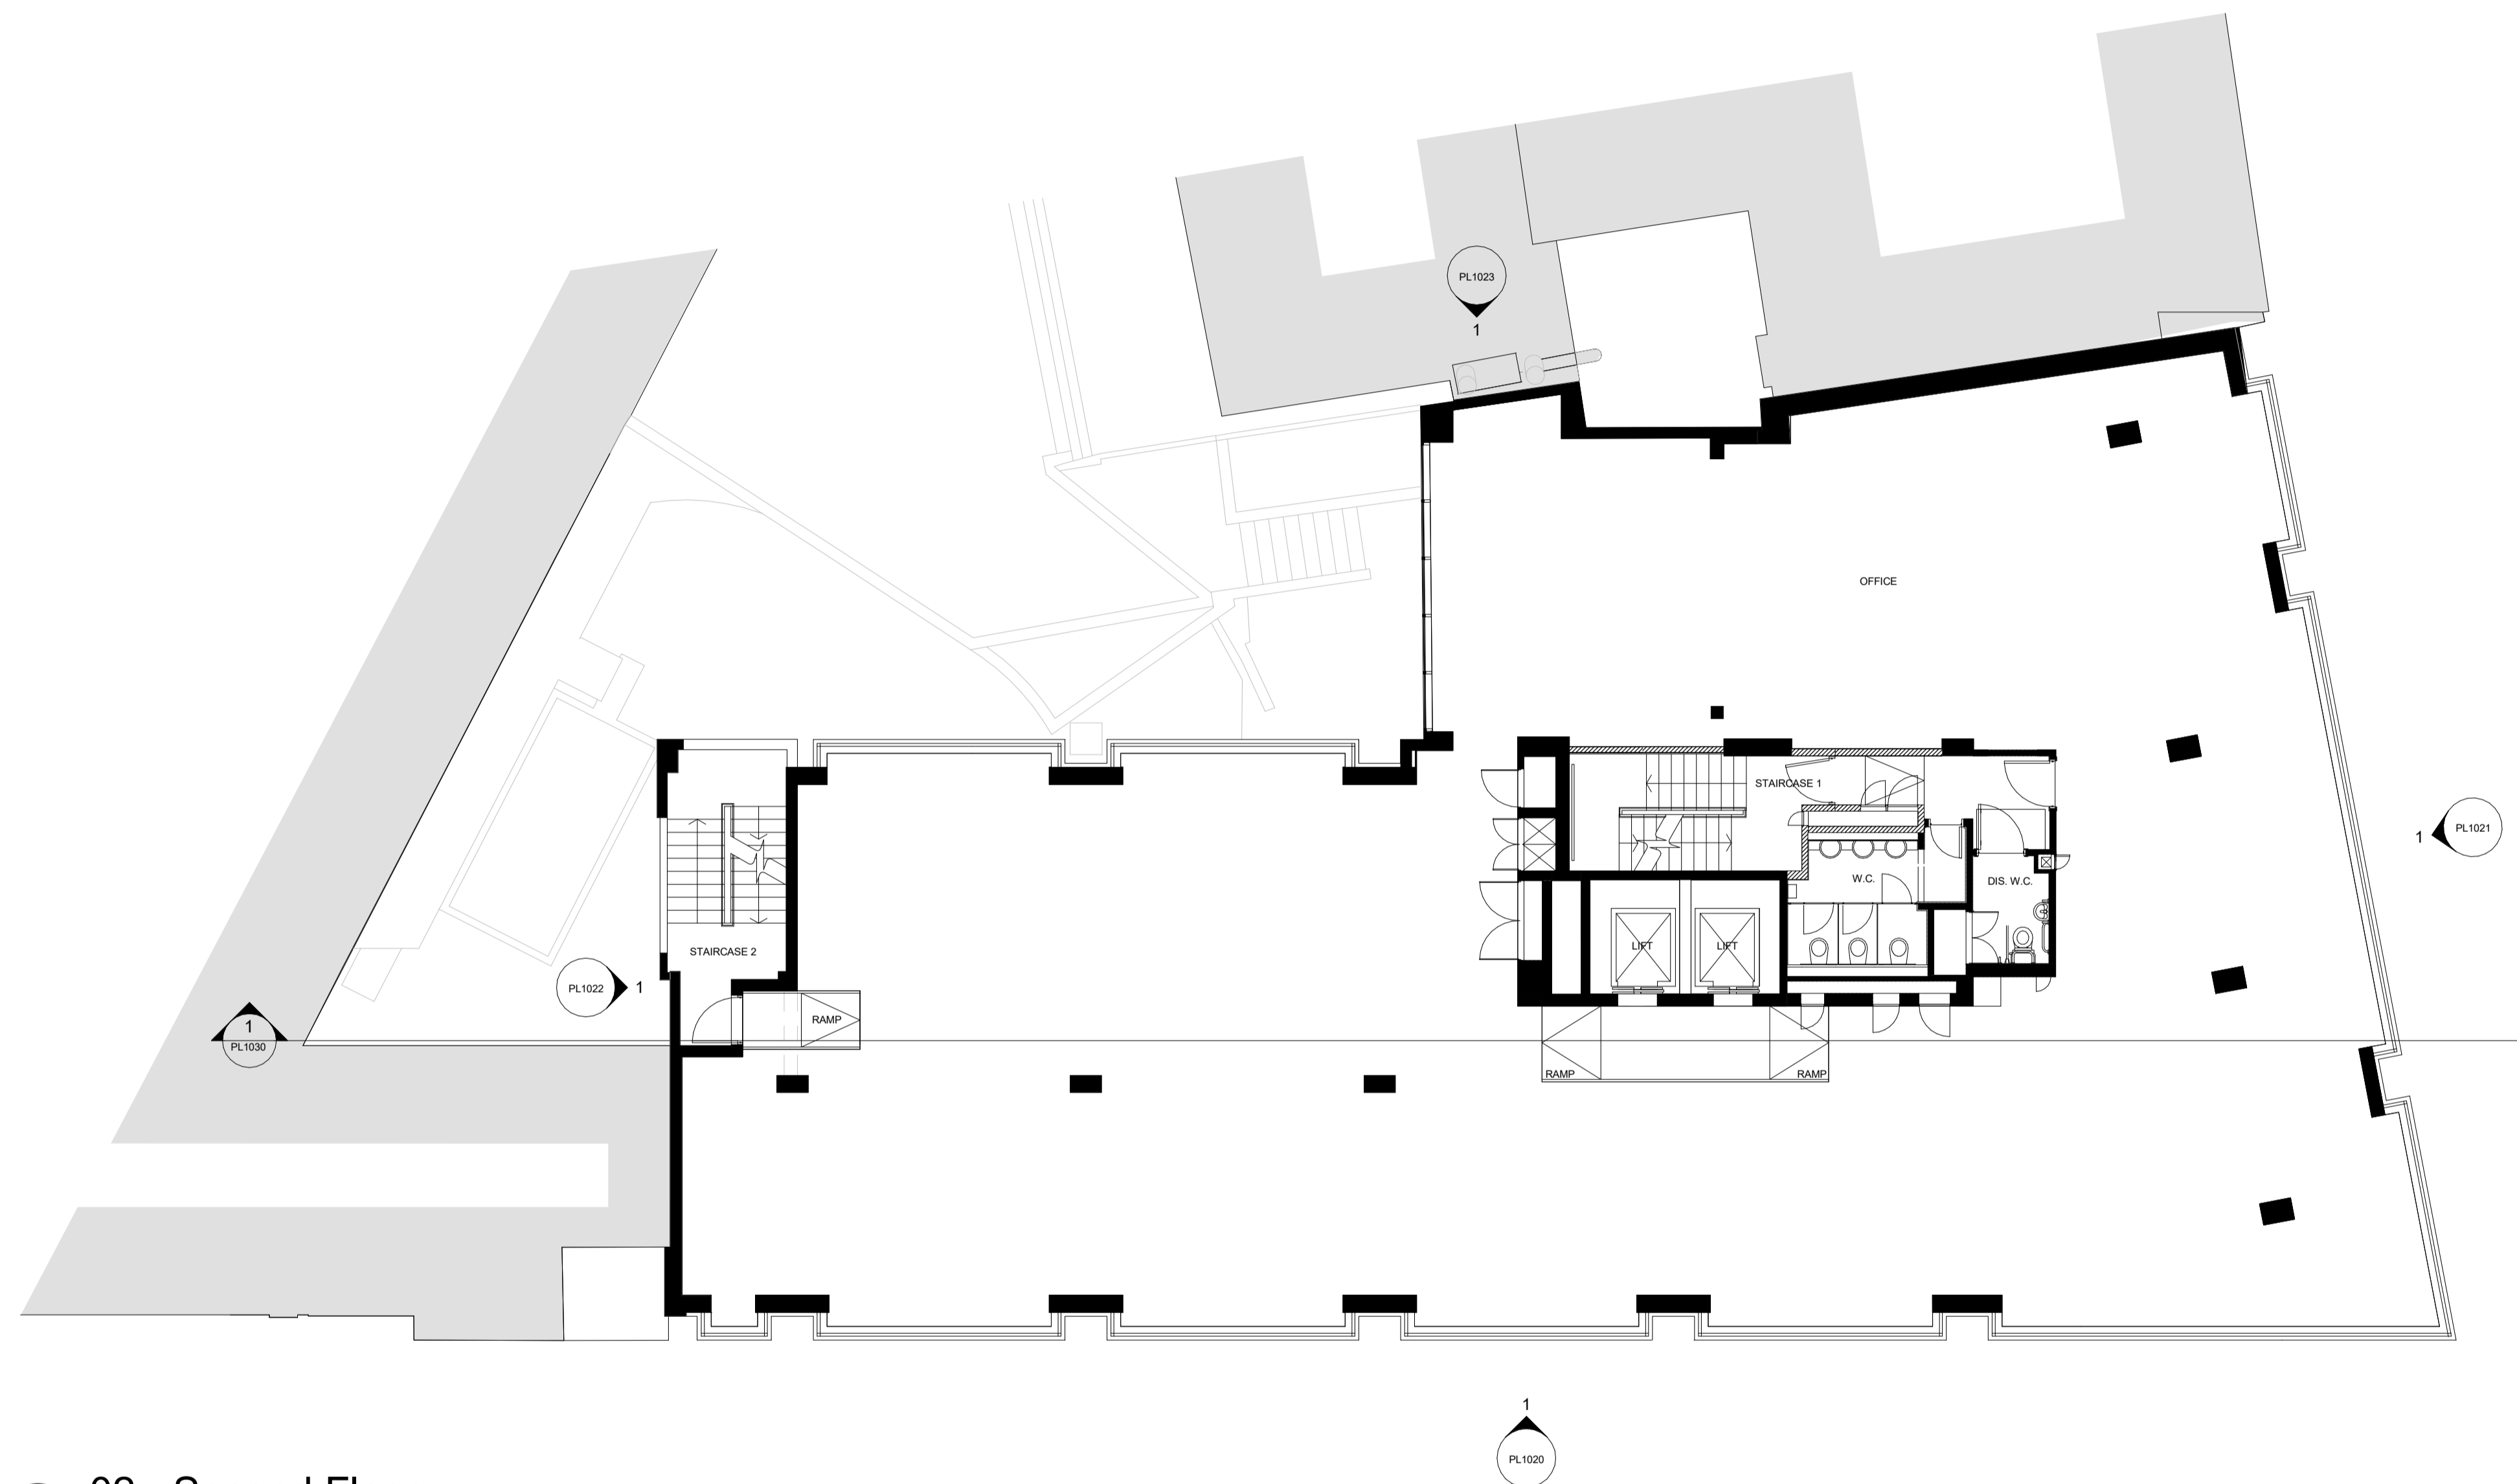

1 02 - Second Floor  
 1 : 100

P.	11.04.22	AS	Planning Application
Rev	Date	By	Description
Revision Schedule			

project  
 164 Shaftesbury Avenue

title  
 EXISTING SECOND FLOOR  
 PLAN

sheet number  
**PL1002**


drawing status  
 Planning Application

contract no.  
 N/A

client ref.  
 ---

scale	1 : 100 @ A1	date	04/02/22	drawn by	NG	checked by	AS
-------	--------------	------	----------	----------	----	------------	----

project no.	drawing number	revision
P21-024	CGL-Z1-02-DR-A-PL1002	P-
originator - zone - level - type - role - sheet number		

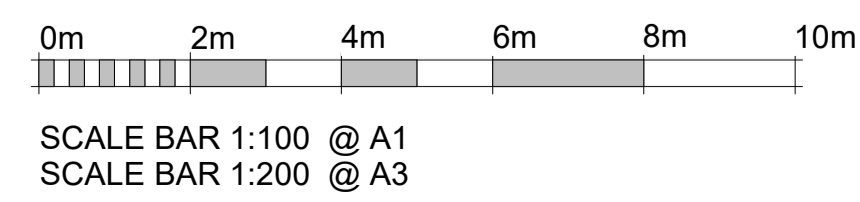

**cgl** Child Graddon Lewis  
 architects & designers

Studio1  
 155 Commercial Street  
 Spitalfields  
 London E1 6BJ

T: +44 (0) 20 7539 1200  
 E: hg@cgluk.com  
 www.cgluk.com