


DRAINAGE KEY

- EXISTING BELOW GROUND DRAIN
- ASSUMED EXISTING BELOW GROUND DRAIN
- PROPOSED ABOVE GROUND DRAIN
- PROPOSED BELOW GROUND DRAIN

MH MANHOLE
RWP RAINWATER PIPE
SVP SOIL VENT PIPE

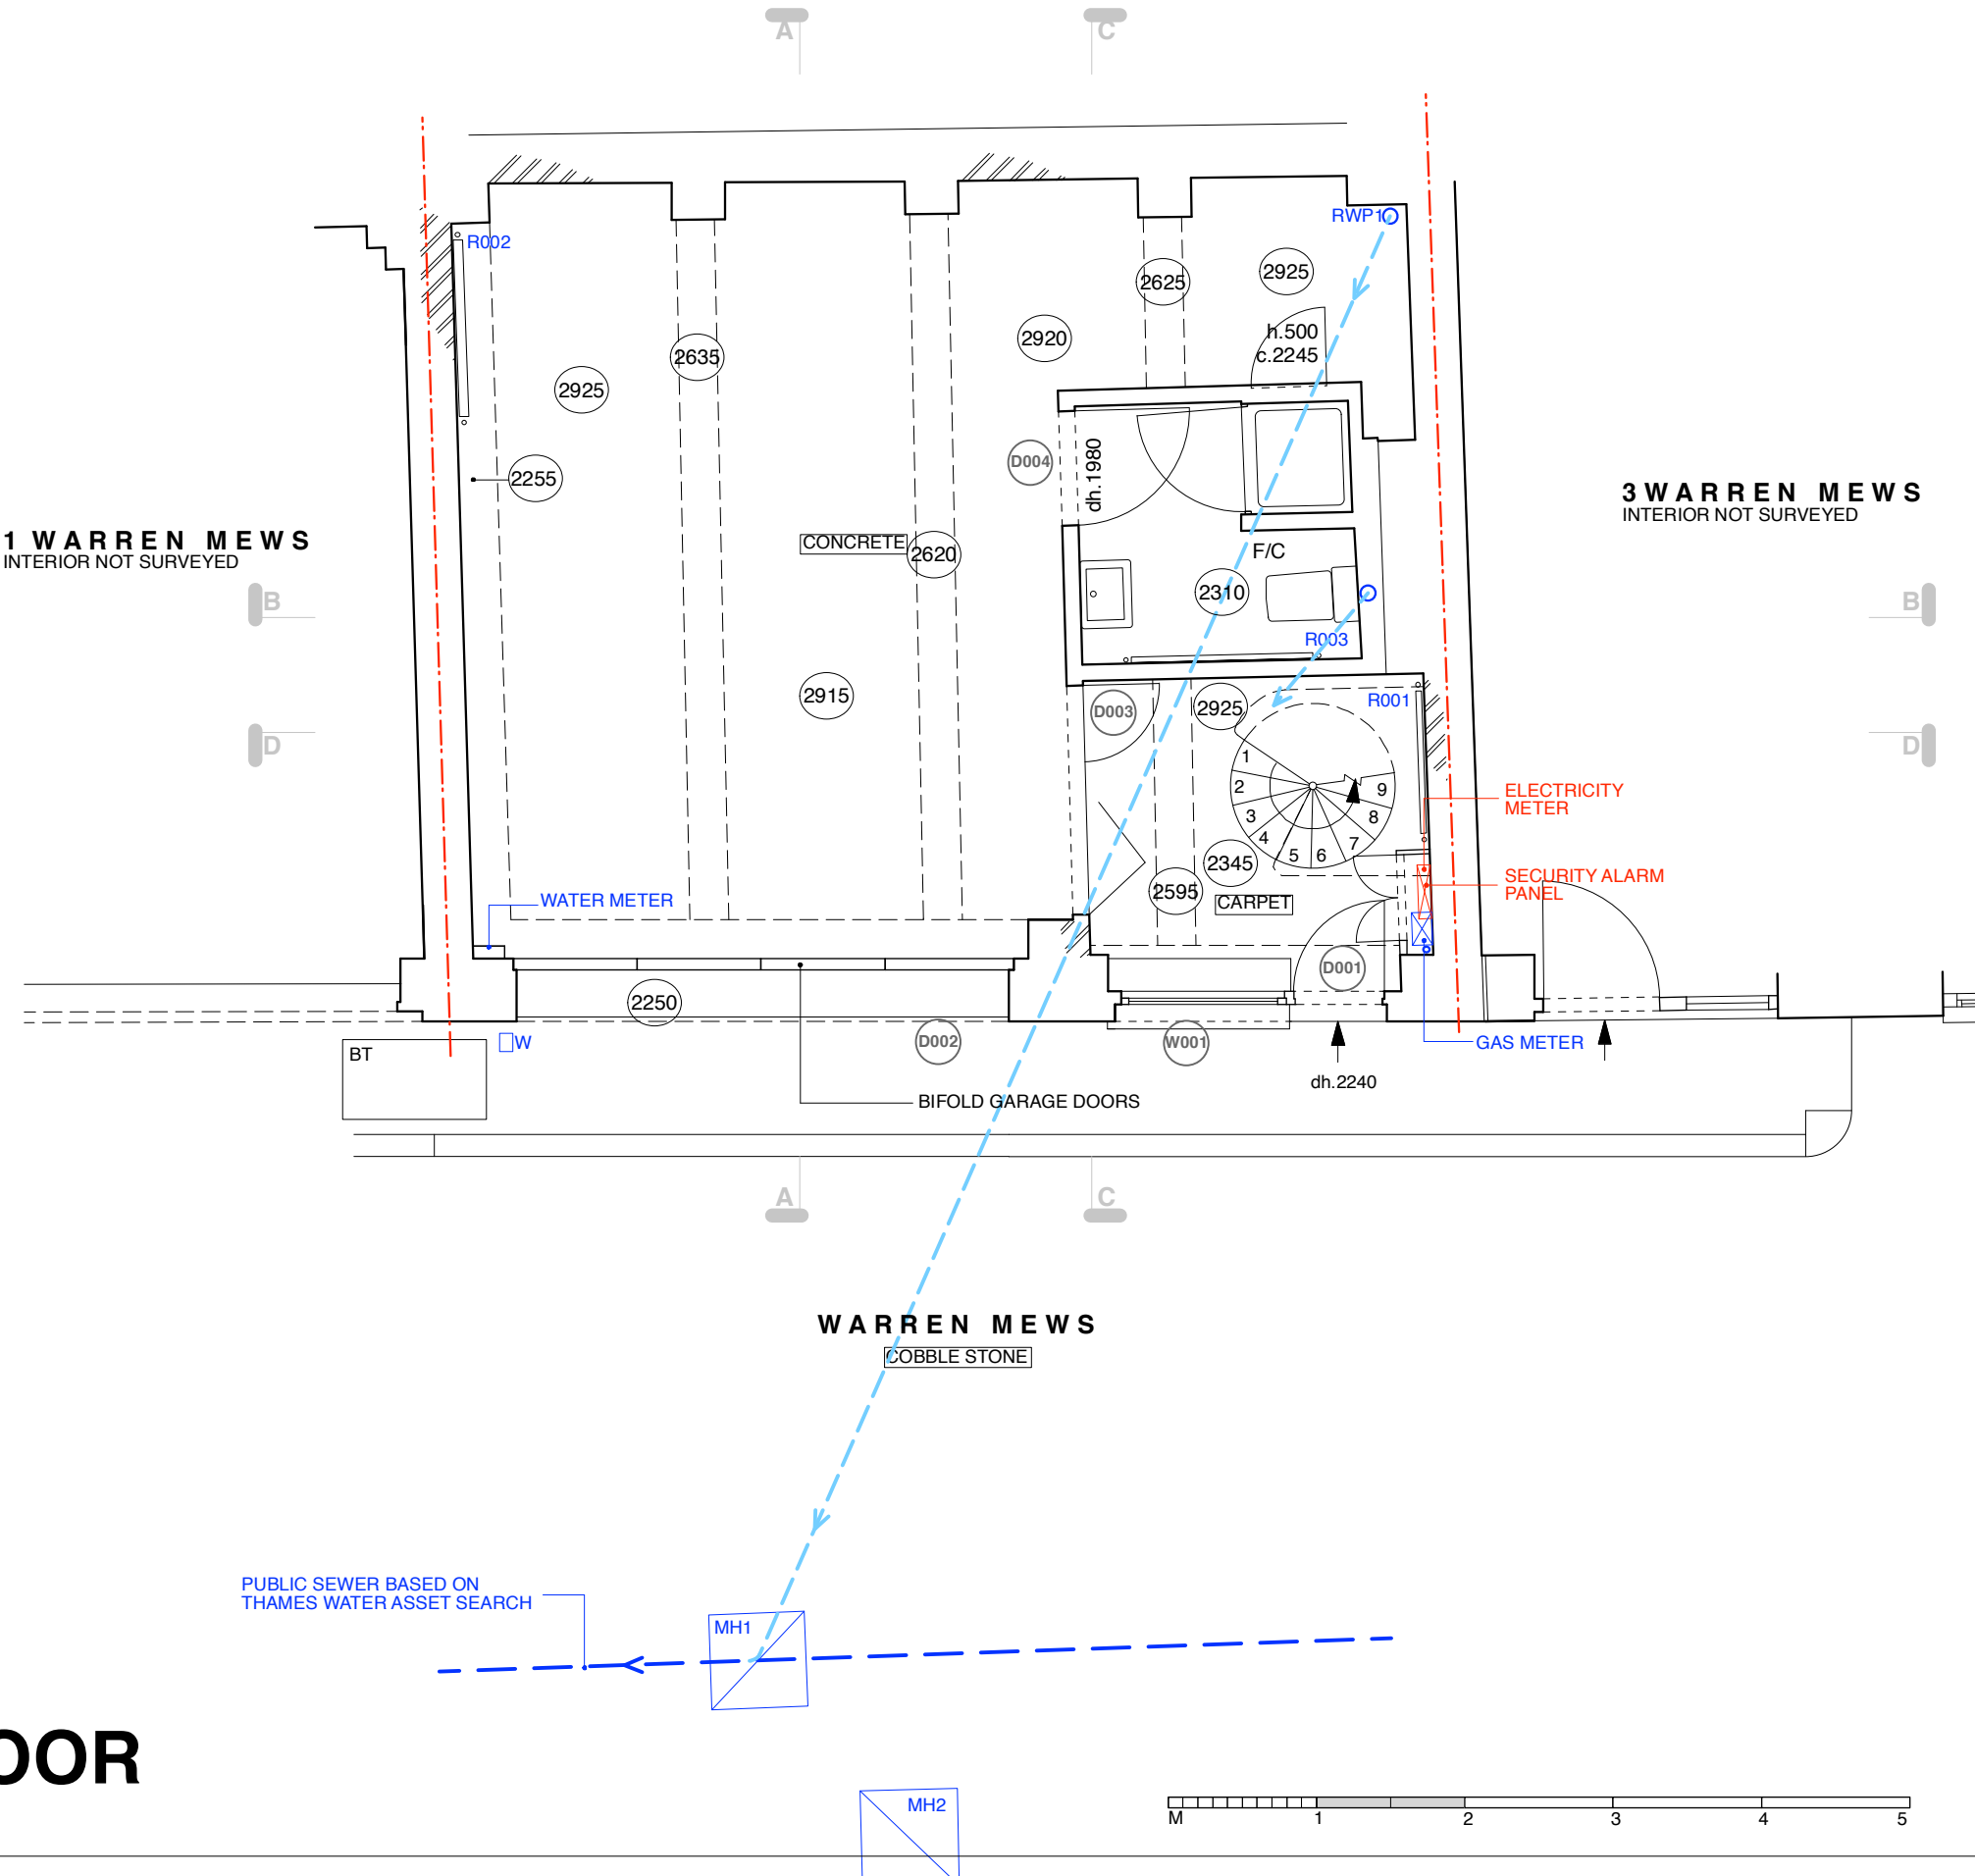


Lisa Shell architects


EG2 Norsey Wharf, 24 Hertford Road, N1 5QT
T. 020 7275 2772 E. mail@lisashellarchitects.co.uk
www.lisashellarchitects.co.uk



—	EXISTING BELOW GROUND DRAIN
---	ASSUMED EXISTING BELOW GROUND DRAIN
- - - -	PROPOSED ABOVE GROUND DRAIN
- - - -	PROPOSED BELOW GROUND DRAIN
MH	MANHOLE
RWP	RAINWATER PIPE
SVP	SOIL VENT PIPE

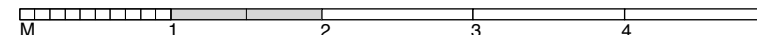

19/11/23 F
ISSUE TO **PLANNING**
FOR APPROVAL

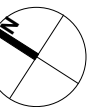

—	EXISTING BELOW GROUND DRAIN
---	ASSUMED EXISTING BELOW GROUND DRAIN
- - - -	PROPOSED ABOVE GROUND DRAIN
- - - -	PROPOSED BELOW GROUND DRAIN
MH	MANHOLE
RWP	RAINWATER PIPE
SVP	SOIL VENT PIPE

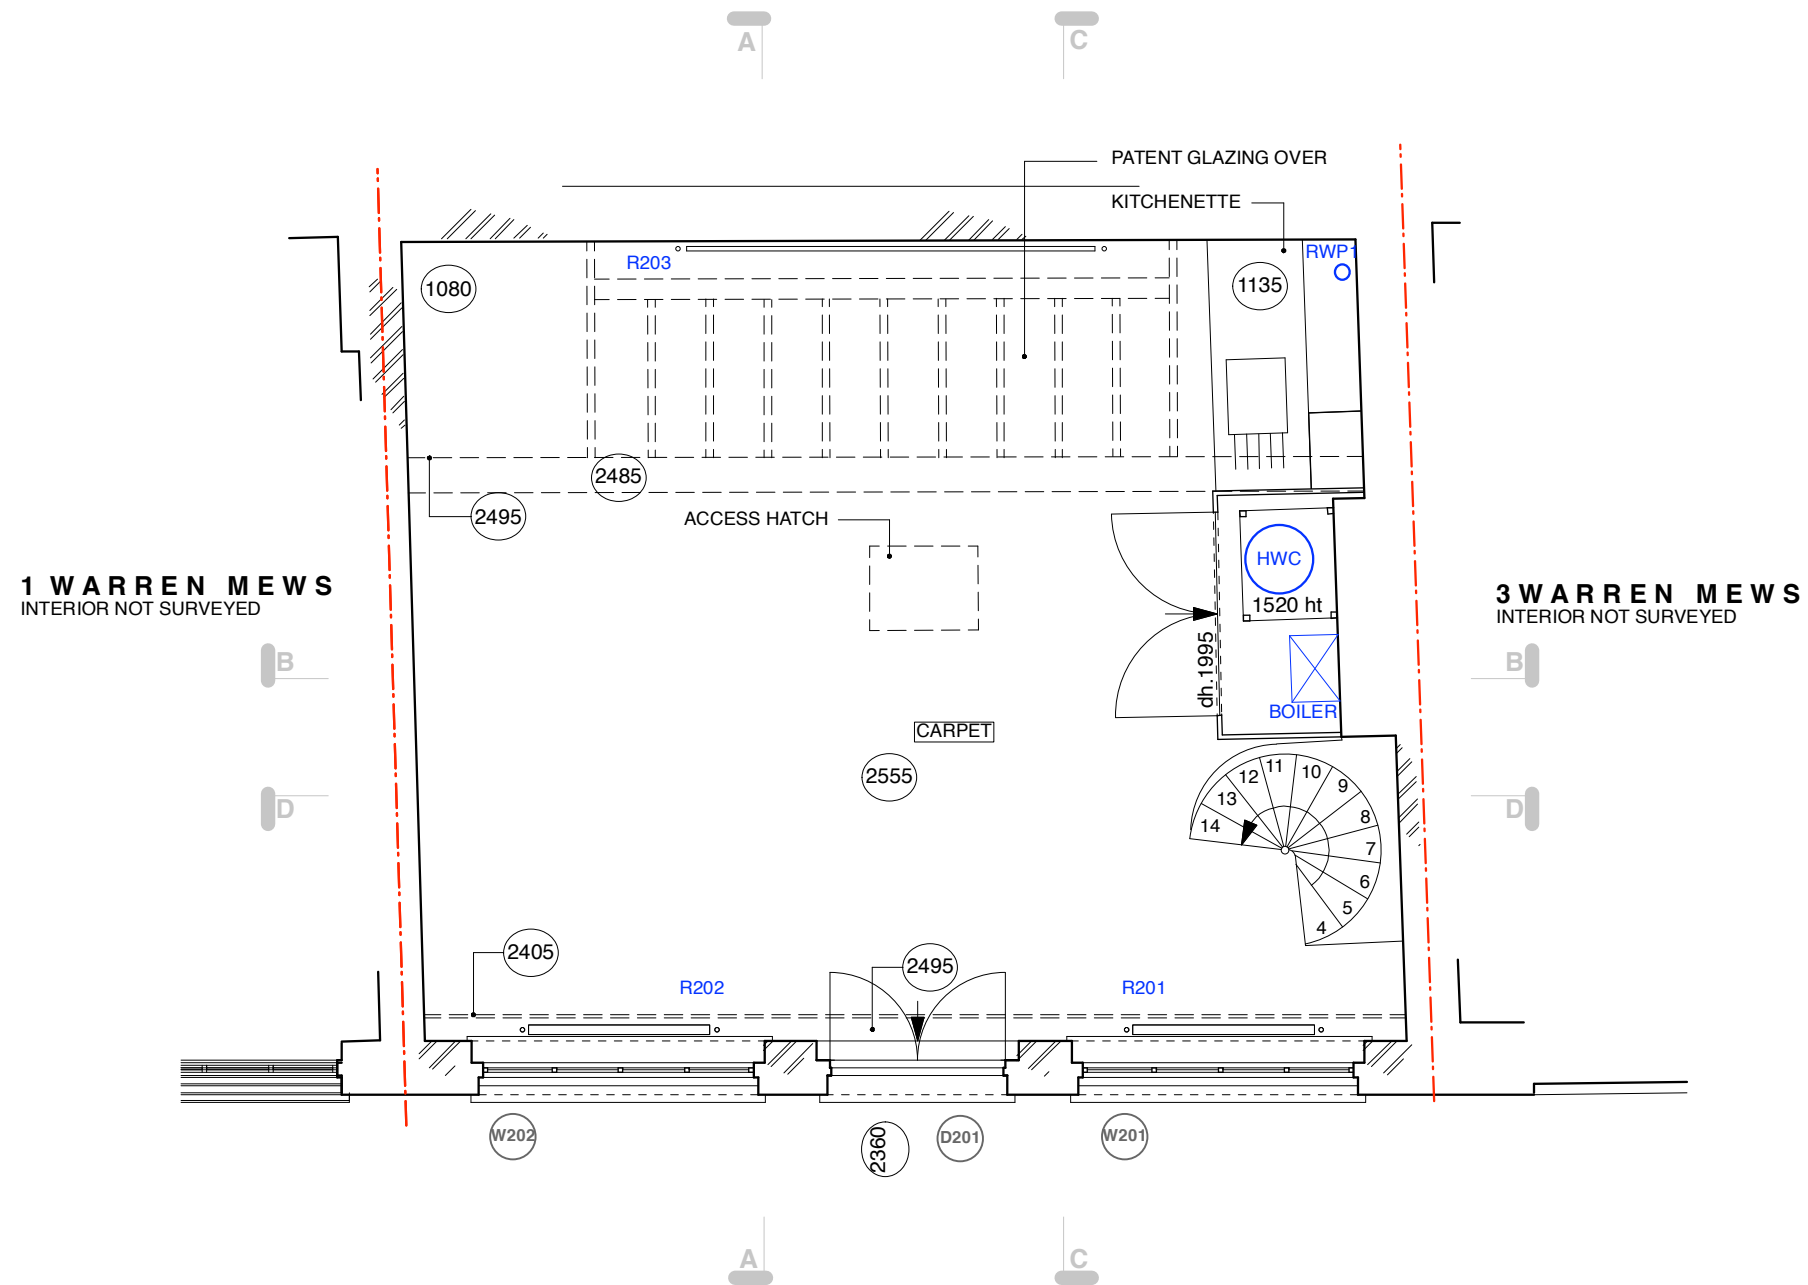

SECOND FLOOR

Lisa Shell
architects

EG2 Norway Wharf, 24 Hertford Road, NI 5QT

www.lisashellarchitects.co.uk


2 WARREN MEWS
LONDON, W1T 6AL

SECOND FLOOR PLAN AS EXISTING

WRN / SU / 003 / D
1:50 @ A3

REFER ALL DISCREPANCIES TO ARCHITECT

REVISIONS/ ISSUE



18/10/23 A
ISSUE TO FIRE ENGINEER / BCO
FOR COMMENT

19/10/23 A
ISSUE TO **SOLAR CO.**
FOR INFO/QUOTE

30/10/23
ISSUE TO **PWS**
FOR COMMENT

19/11/23 C
ISSUE TO **BUILDING CONTROL**
FOR PLAN CHECK


19/11/23 D
ISSUE TO **PLANNING**
FOR APPROVAL

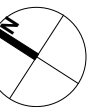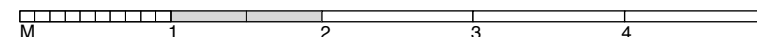


—	EXISTING BELOW GROUND DRAIN
---	ASSUMED EXISTING BELOW GROUND DRAIN
----	PROPOSED ABOVE GROUND DRAIN
- - - -	PROPOSED BELOW GROUND DRAIN
MH	MANHOLE
RWP	RAINWATER PIPE
SVP	SOIL VENT PIPE



19/11/23 D
ISSUE TO **PLANNING**
FOR APPROVAL

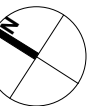



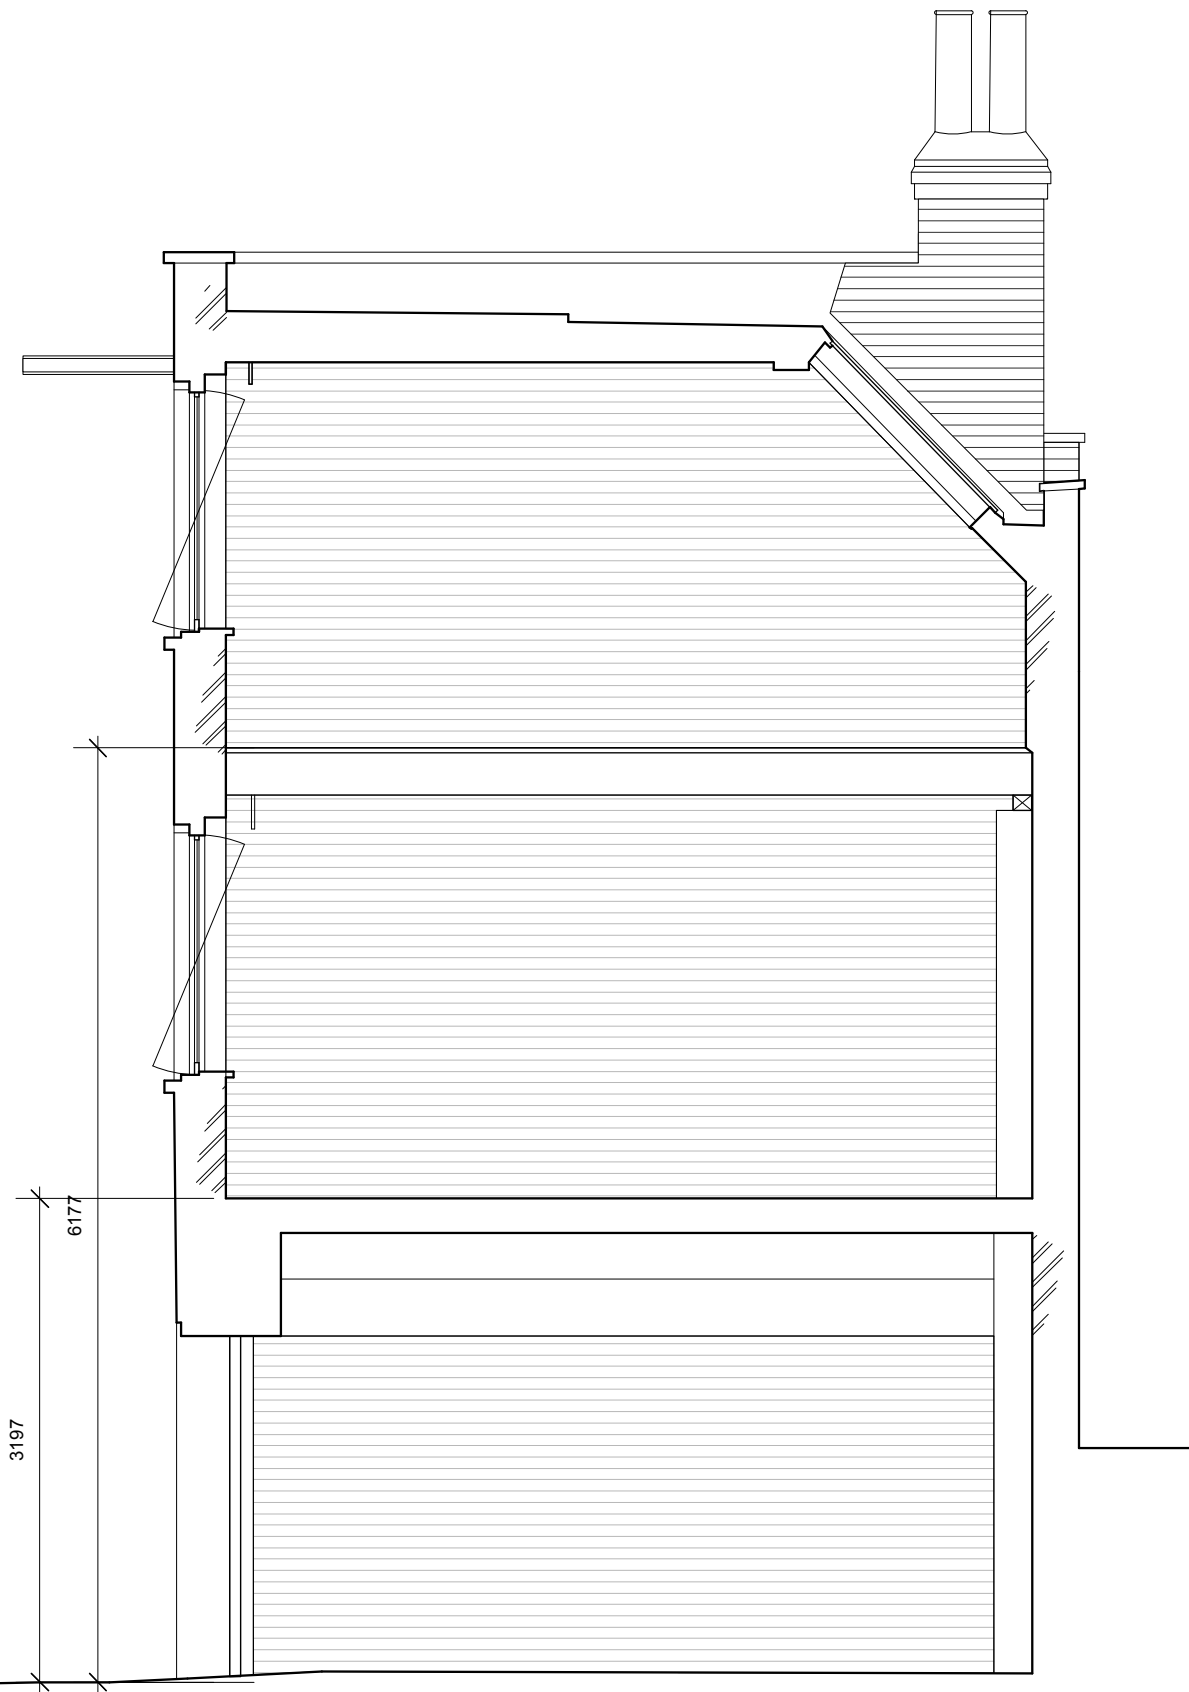

AA



CC



Lisa Shell
architects

EG2 Noorway Wharf, 24 Hatfield Road, N1 5QT
T: 020 7276 7272 E: enquiries@lisashellarchitects.co.uk

www.lisashellarchitects.co.uk


2 WARREN MEWS
LONDON, W1T 6AL

SECTION AA & CC
AS EXISTING

WRN / SU / 201 / D
1 : 50 @ A3

REFER ALL DISCREPANCIES TO ARCHITECT

REVISIONS/ ISSUE

18/10/23 B
ISSUE TO **FIRE ENGINEER / BCO**
FOR COMMENT

19/10/23 B
ISSUE TO **SOLAR CO.**
FOR INFO/QUOTE

19/11/23 C
ISSUE TO **BUILDING CONTROL**
FOR PLAN CHECK

19/11/23 D
ISSUE TO **PLANNING**
FOR APPROVAL



BB

DD

Lisa Shell
architects


www.lisashellarchitects.co.uk


2 WARREN MEWS
LONDON, W1T 6AL

SECTION BB & DD
AS EXISTING

WRN / SU / 202 / B
1 : 50 @ A3

REFER ALL DISCREPANCIES TO ARCHITECT

REVISIONS/ ISSUE

18/10/23
ISSUE TO **FIRE ENGINEER / BCO**
FOR COMMENT

19/10/23
ISSUE TO **SOLAR CO.**
FOR INFO/QUOTE

19/11/23 ^A
ISSUE TO **BUILDING CONTROL**
FOR PLAN CHECK

19/11/23 ^B
ISSUE TO **PLANNING**
FOR APPROVAL