


NOTE
 For previous iterations of this document, please refer to document number AGV-HBA-B-00-M3-A-200100. Please note that this version of this drawing supersedes and replaces any earlier versions that have been issued.

Areas key

- Bikes
- Bins
- Caretaker's store
- Cleaners store
- Commercial bin store
- Concierge Office and Store
- D1 Community
- Flexible Workspace
- Plant
- Residential Reception Lobby

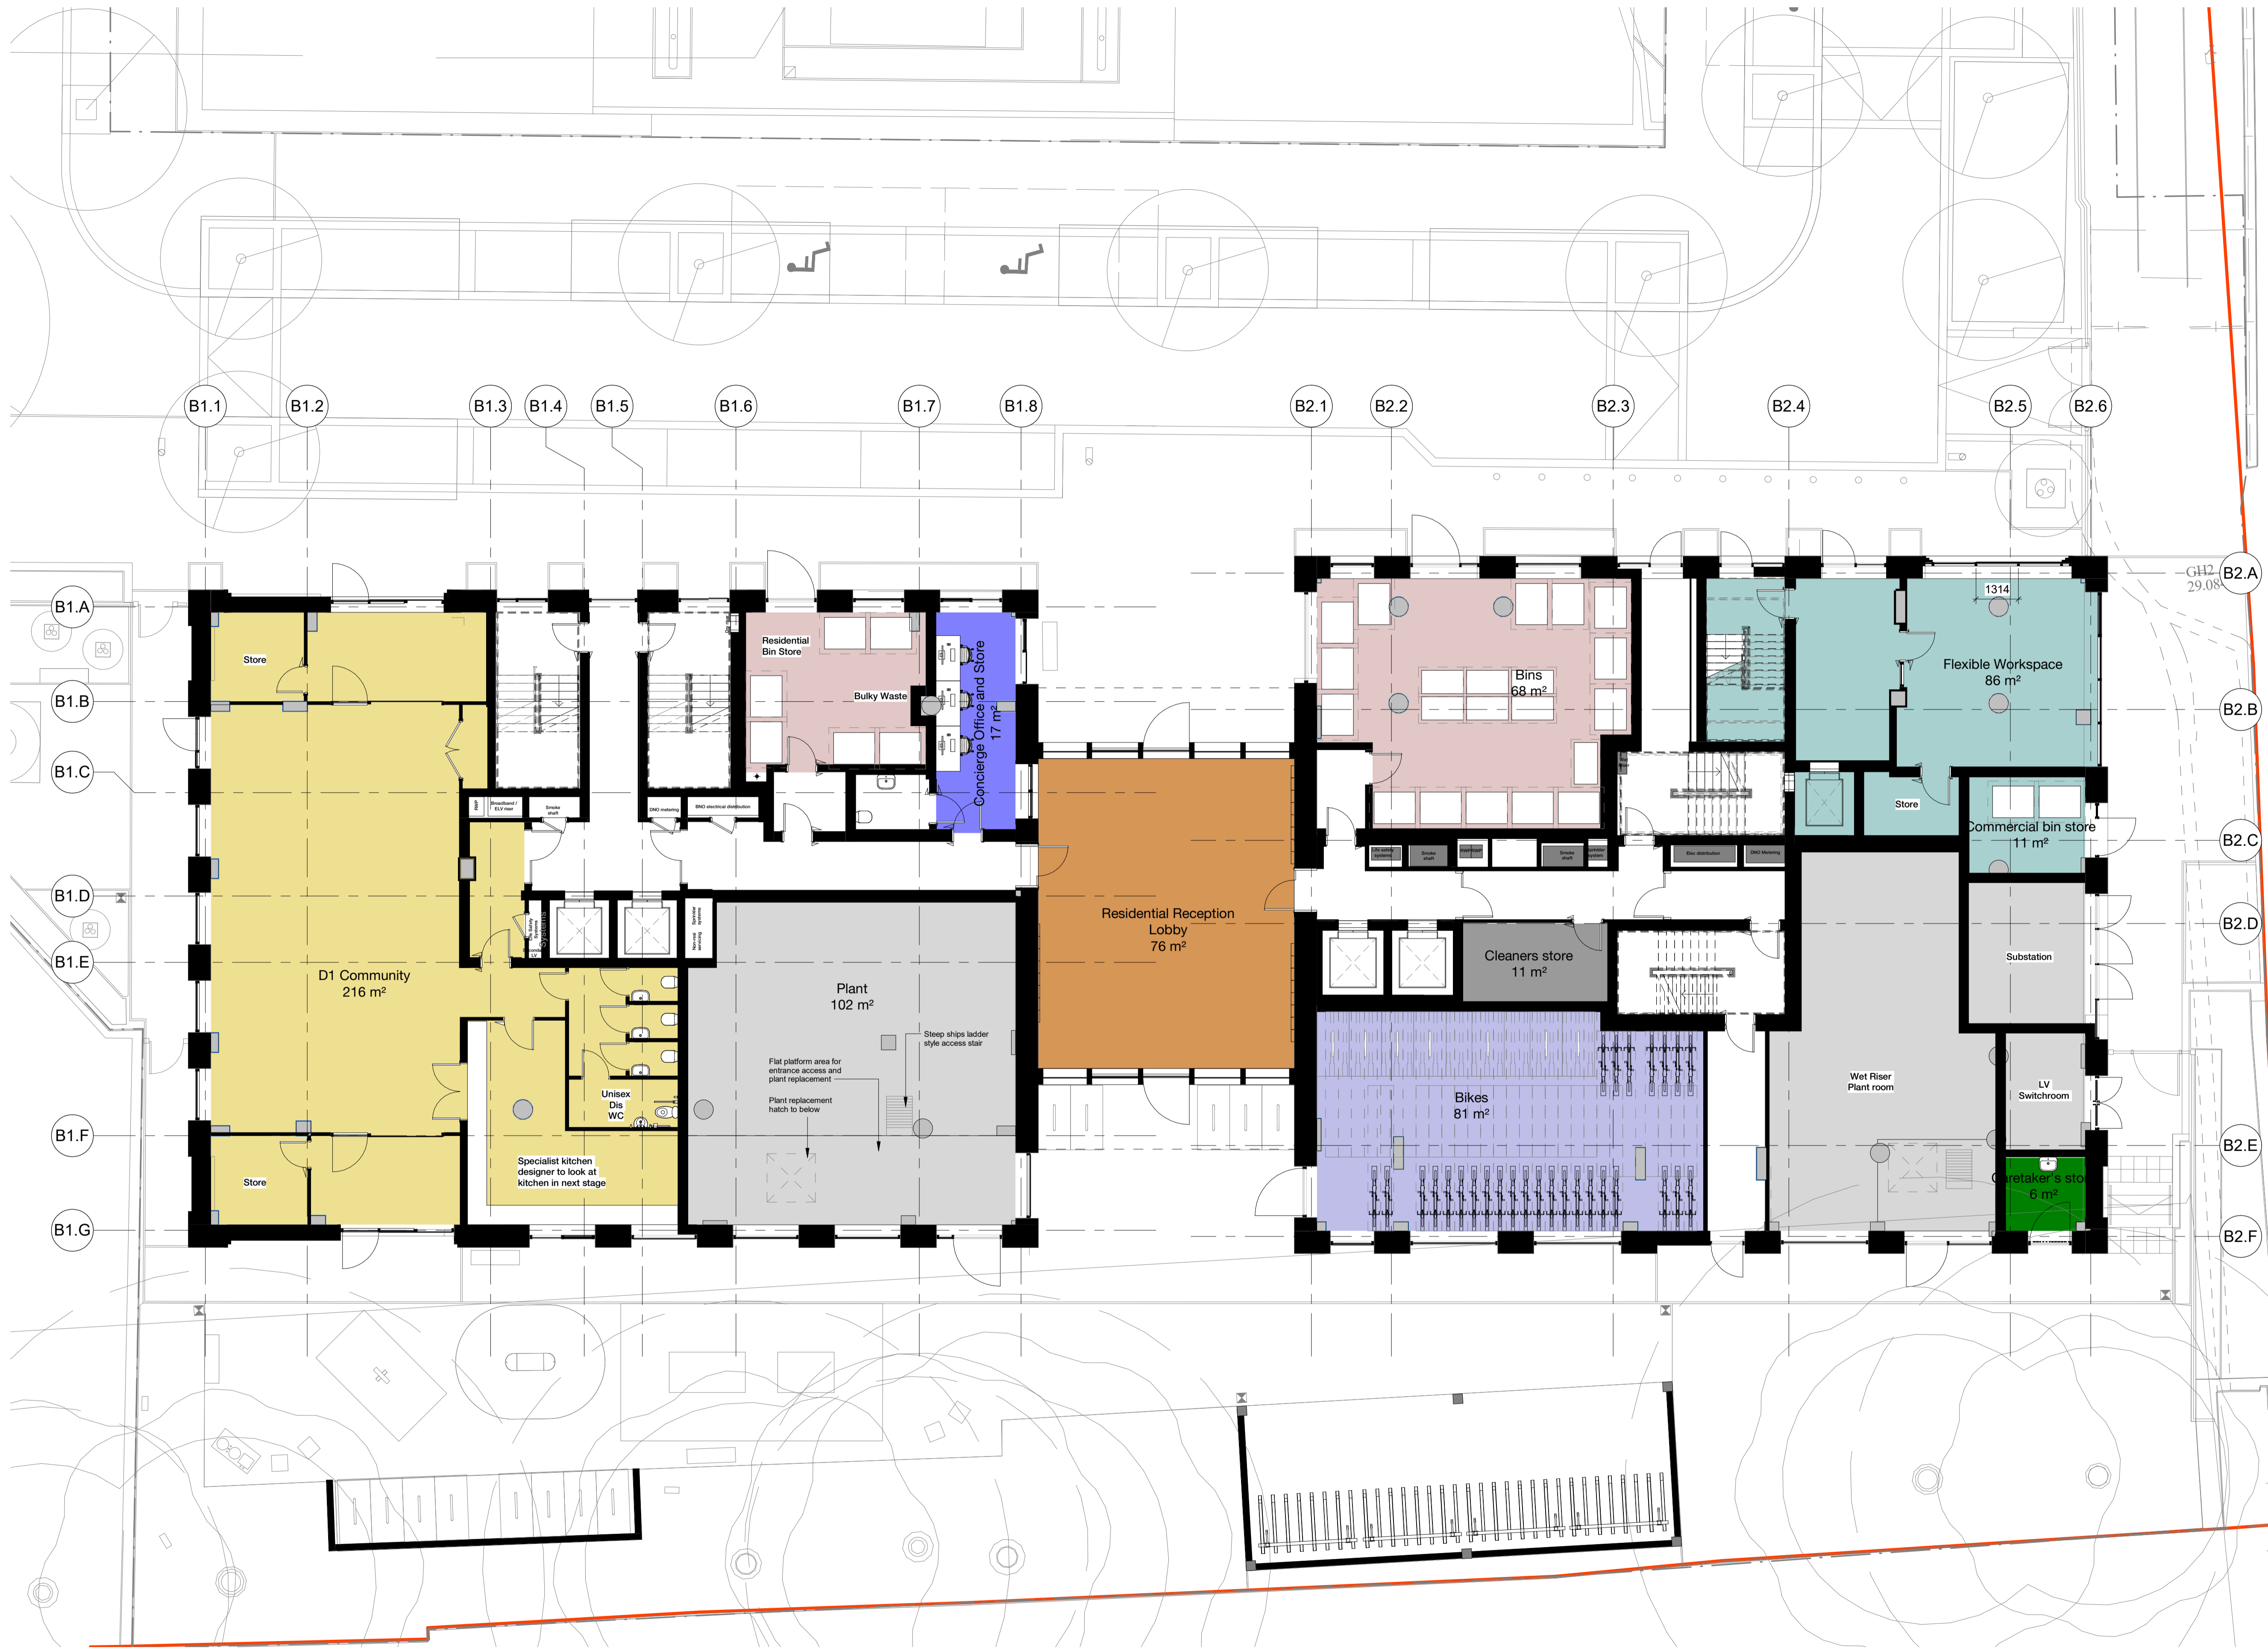

Rev	Description	Date
P1	NMA Update	13/11/23

159 St John Street
 London EC1V 4JQ
 mail@hawkinsbrown.com
 hawkinsbrown.com



Project
 Agar Grove - Block B

Drawing
 Level 00 General Arrangement Plan

Scale @
 1/100

Date
 13/11/23

Drawn By
 DT

Checked By
 JC

Job Number
 1423D

Status
 S2

Purpose of Issue
 Planning

Drawing No.
 AGV-HBA-BZ-00-DR-A-080100

Rev
 P1

