




**DORIC WAY**

REFER TO DRAWING T11645\_05\_L00\_PROPOSED ELEVATION A&B\_C6 FOR FURTHER MODIFICATIONS TO THIS FACADE. LANDLORD TO INSTALL NEW LOUVRES WITHIN EXISTING FENESTRATION ABOVE AND BELOW MAIN WINDOW.

REFER TO DRAWING T11645\_05\_L00\_PROPOSED ELEVATION A&B\_C6 FOR FURTHER MODIFICATIONS TO THIS FACADE. LANDLORD TO FORM OPENING IN FENESTRATION, INSTALL NEW DOOR SET AND CREATE NEW STEPS ALL TO BE TO BE LEFT FAIR FACED.


REFER TO DRAWING T11645\_05\_L00\_PROPOSED ELEVATION A&B\_C6 FOR FURTHER MODIFICATIONS TO THIS FACADE. LANDLORD TO INSTALL NEW LOUVRES WITHIN EXISTING FENESTRATION ABOVE MAIN WINDOW.

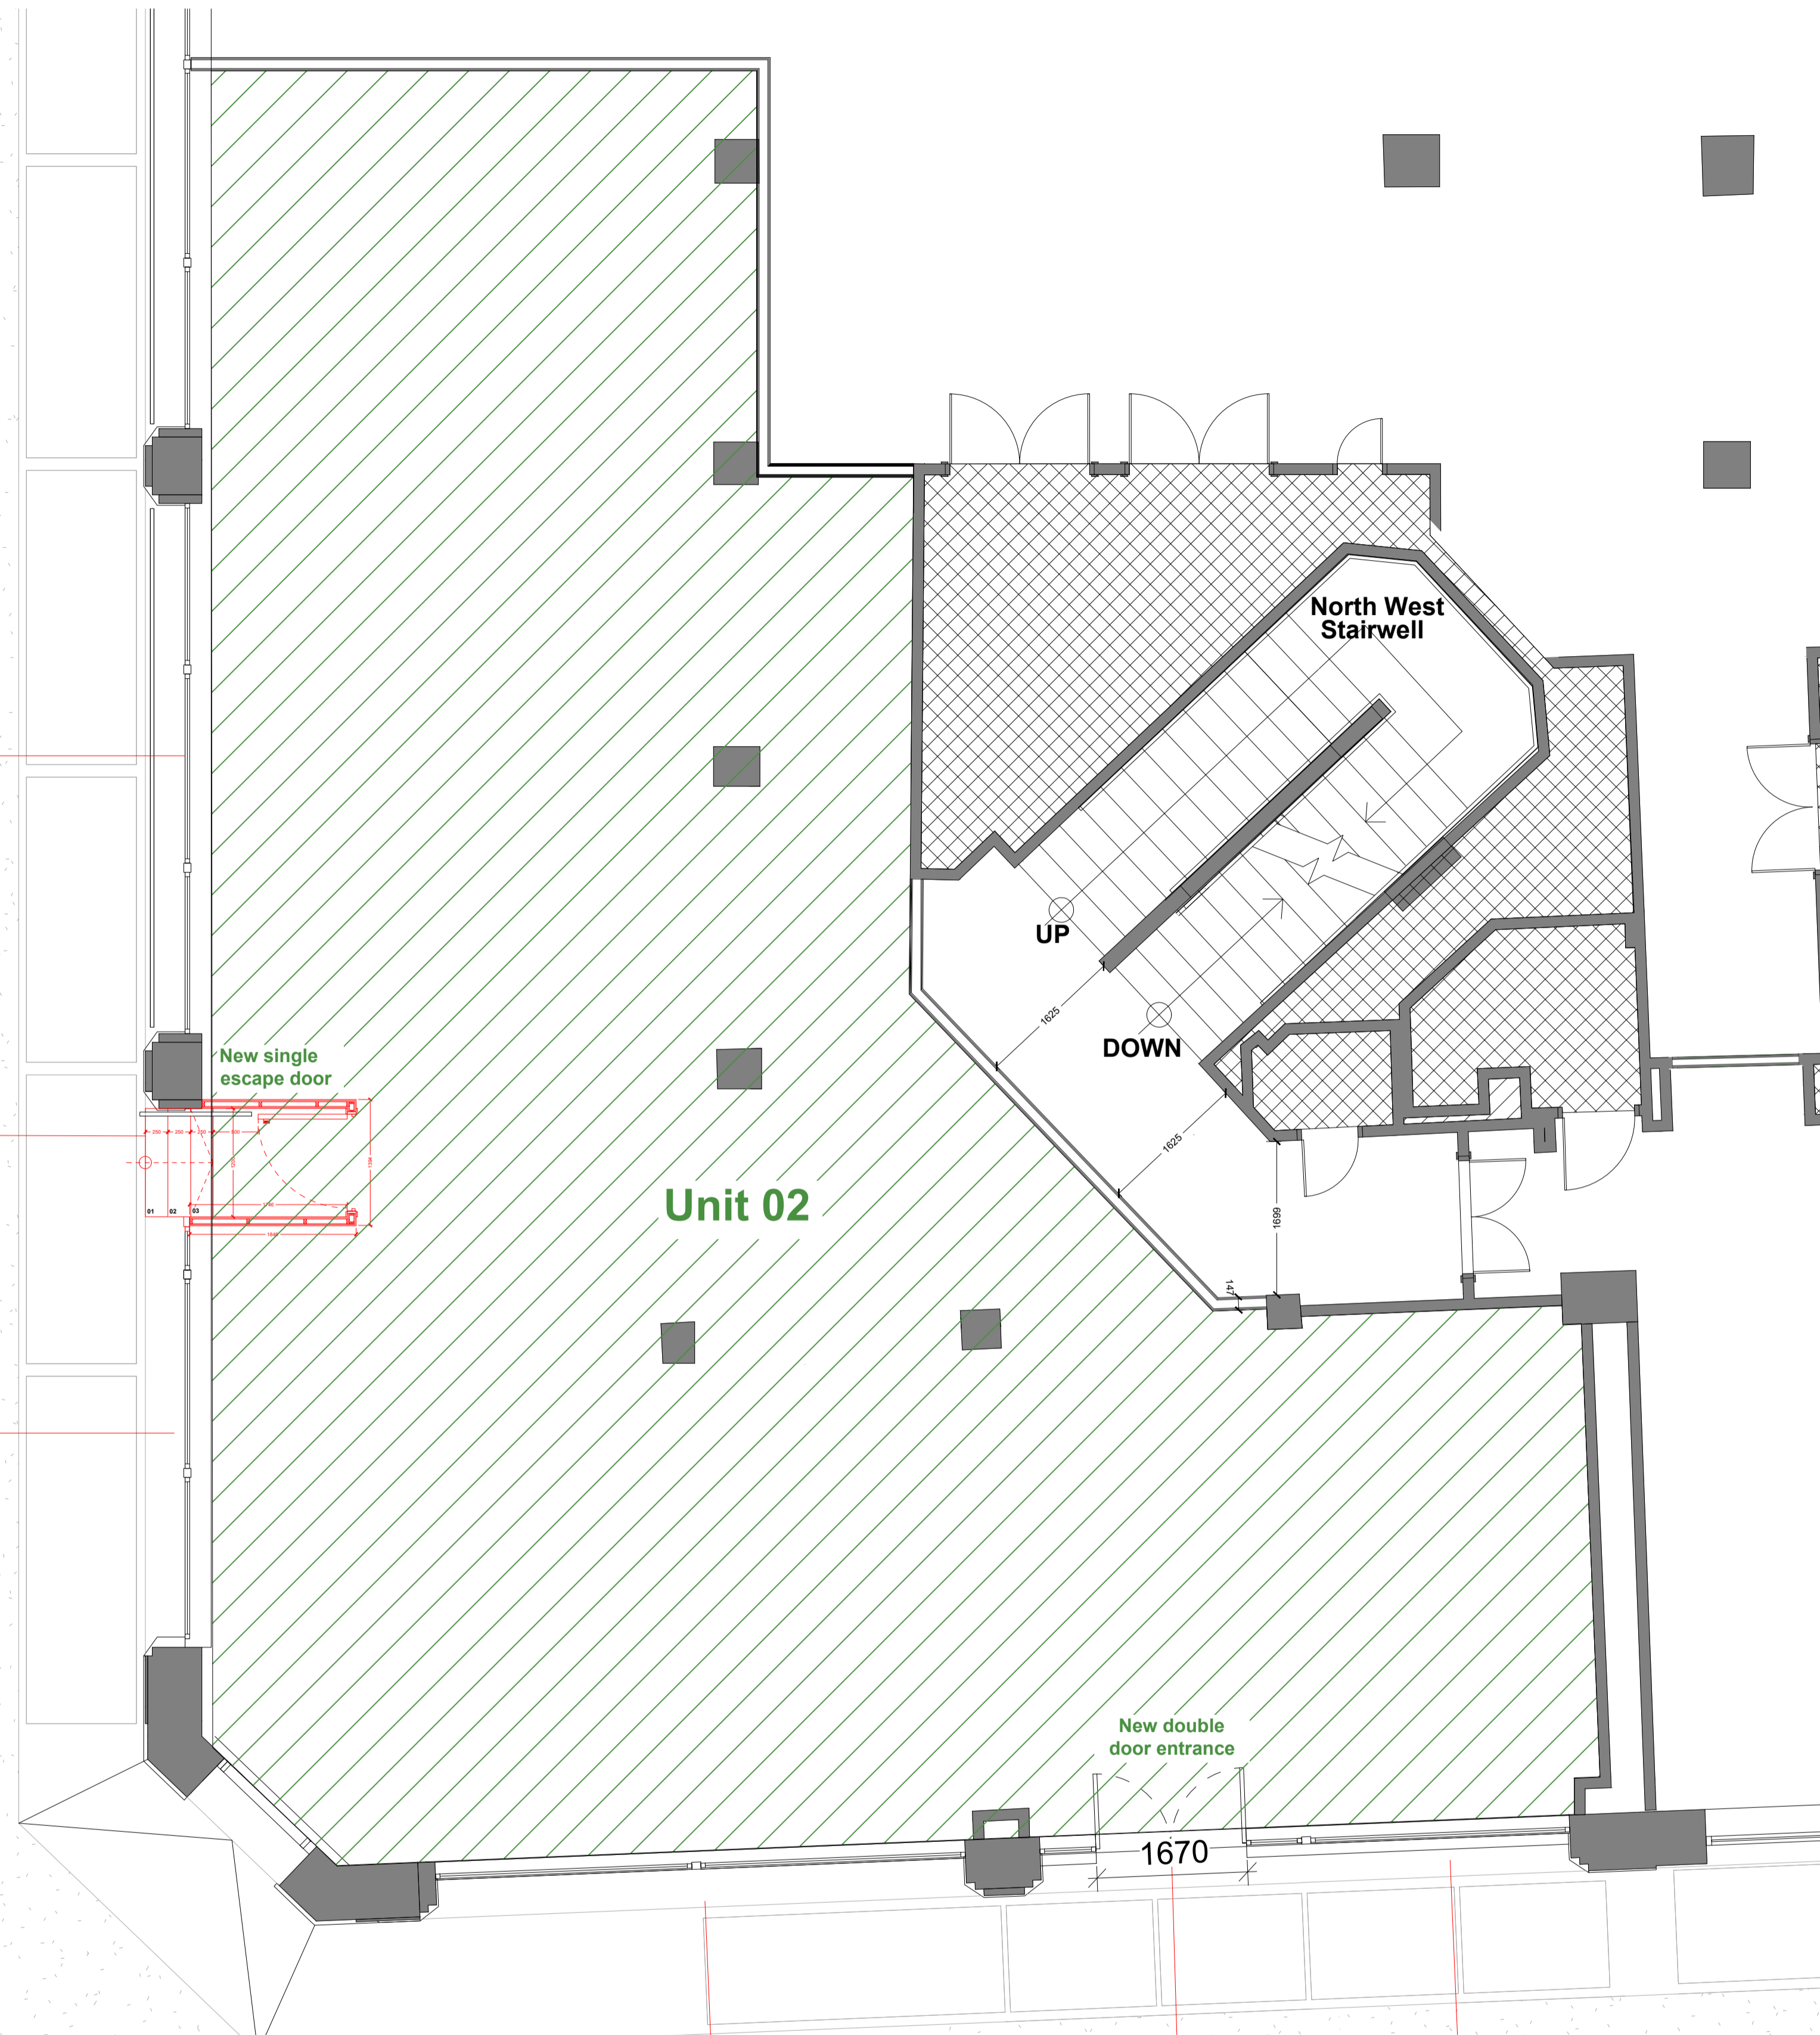

EXISTING RAILINGS REMOVED. SILLS TO BE REPAIRED AND MADE GOOD TO MATCH EXISTING STONE.

NEW DOUBLE ENTRY DOOR AND SIDE WINDOWS TO PROPOSED RETAIL UNIT 02. REFER TO DWG: T11645\_05\_L00\_C1

EXISTING RAILINGS REMOVED. SILLS TO BE REPAIRED AND MADE GOOD TO MATCH EXISTING STONE.

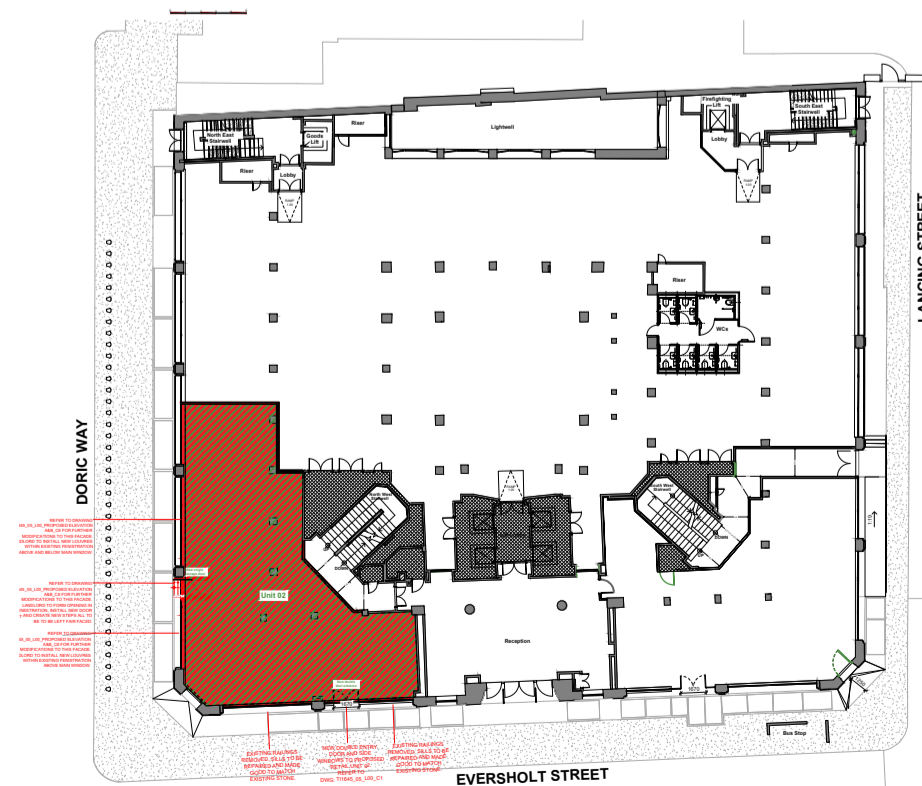

1 PROPOSED UNIT 02 1:50@A1 | 2 PROPOSED UNIT 02 1:50@A1

**GENERAL NOTES**

Released on 20 September 2023 from the Design Service National Geographic Database and incorporating copyright revision available at the date. The map shows the area shown in yellow. © Crown Copyright and the Ordnance Survey (OS Licence No. 100019000). All rights reserved. This drawing is for information only. It is not to be used for construction. For more information, please contact the Design Service partner: OS 100019000. Site location map of September 2023. Unique plan reference: 44/000048/000000

REV	DATE	DESCRIPTION	DRW BY	CHK BY
C6	13/11/23	ISSUED FOR INFORMATION	PM	AM
C5	26/10/23	ISSUED FOR INFORMATION	PM	AM
C4	25/10/23	ISSUED FOR INFORMATION	PM	AM
C3	16/10/23	ISSUED FOR INFORMATION	PM	AM
C2	10/10/23	ISSUED FOR INFORMATION	PM	AM
C1	05/09/23	ISSUED FOR INFORMATION	PM	AM

**PRELIMINARY**  
 T11645 - GROUND FLOOR  
 ARAX PROPERTIES  
 24 EVERSOLT STREET  
 EUSTON HOUSE

© Think Inside Limited.  
 All designs are the sole property of Think Inside Ltd. and may not be used, transferred, or disclosed to a third party without their express permission. Electronic copies of this drawing are supplied for convenience only. No dimensions or other information should be inferred from the electronic copy unless specifically shown on the hard copy drawings or specifications. Do not scale from this drawing. Figured dimensions only are to be used 'For Construction' and any scaling of the drawing will be at the Contractor's risk. Contractor to verify all dimensions, levels, and components on-site. Any discrepancies shall be addressed in writing to this office for clarification prior to the commencement of the work, otherwise the Contractor shall bear full responsibility for any associated cost. Any claims for variations or extras shall be submitted to this office for assessment prior to approval of any such variation or extra. This drawing is to be read on conjunction with all other contract documentation.

**PROPOSED LAYOUT**

LEVEL 00

www.think-inside.com  
 info@think-inside.com