


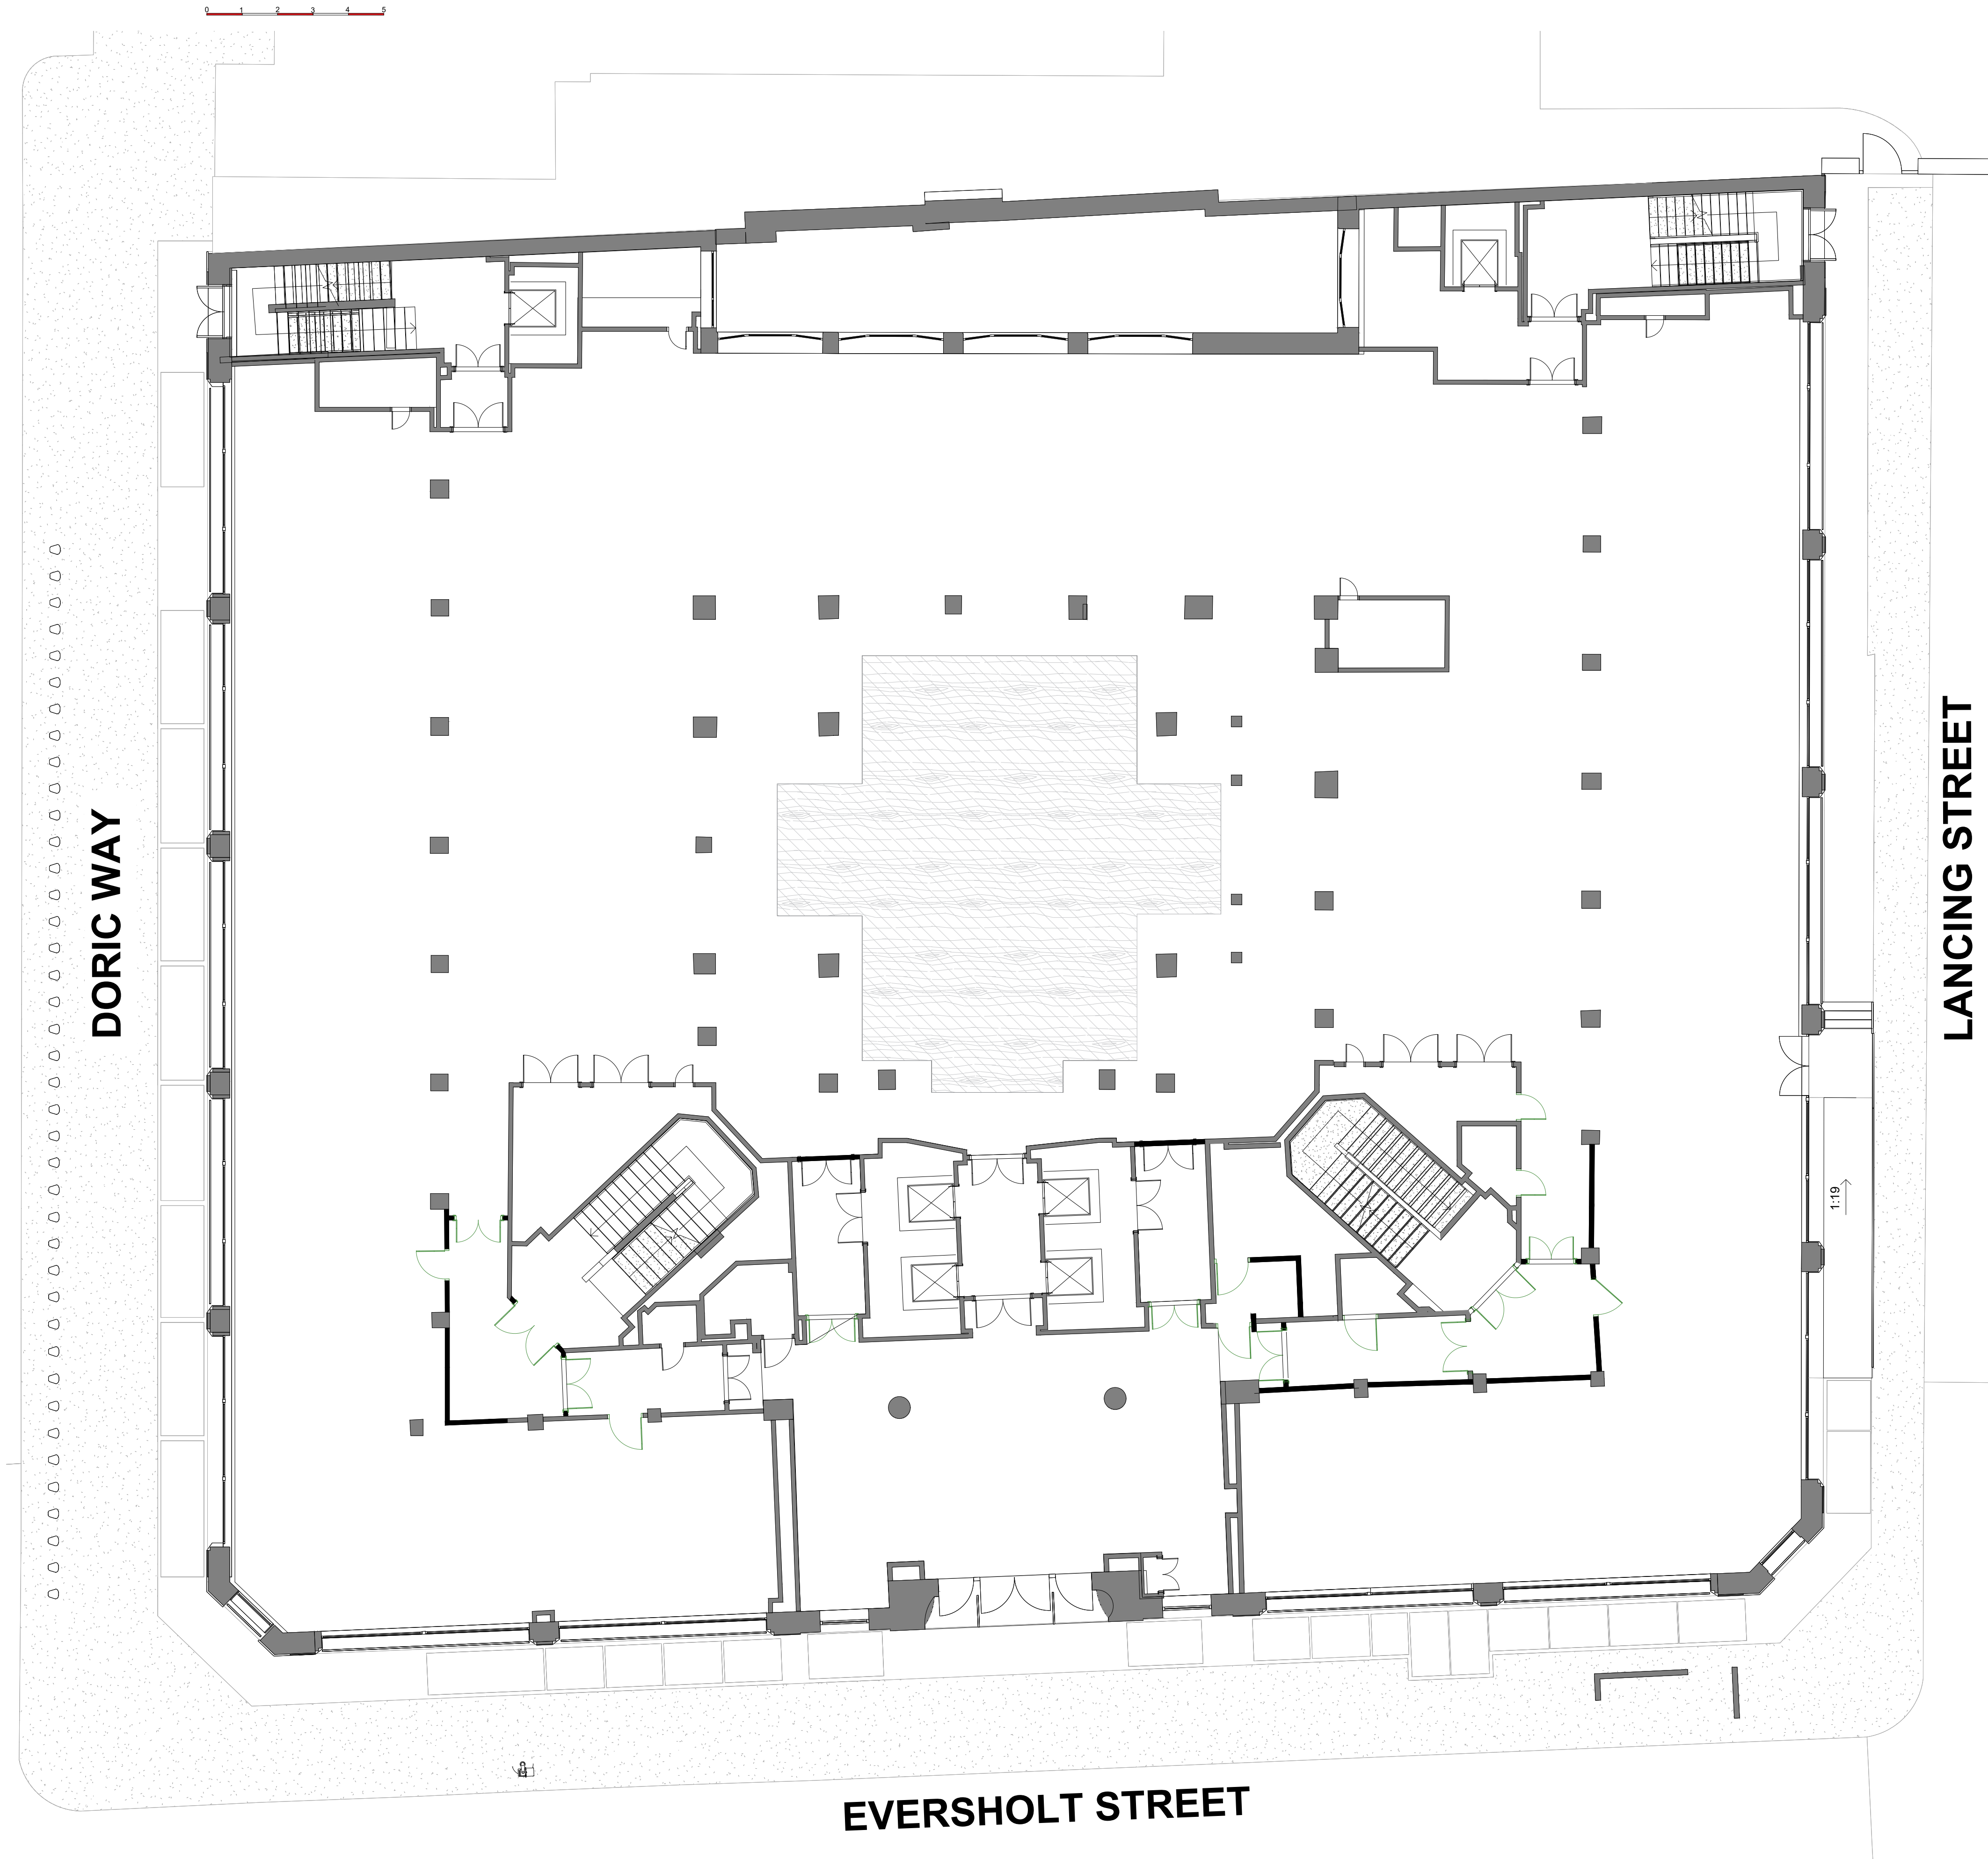

GENERAL NOTES

02956 899 622
www.ukplanningmaps.com

Produced on 01 September 2023 From the Ordnance Survey National Geographic Database and incorporating subsequent revision available at this date.
The map and the area shown is for information only. It is not a legal document. It is not a guarantee of accuracy. It is not a guarantee of completeness.
Crown copyright and database right 2023 © 2023/2023. Licensed by Ordnance Survey under the Ordnance Survey Act 2010.
Data source: Ordnance Survey (2023). Ordnance Survey is a registered trademark of Ordnance Survey.

C1	05/09/23	ISSUED FOR INFORMATION	PM	AM
REV	DATE	DESCRIPTION	DRW BY	CHK BY

EXISTING LAYOUT

PRELIMINARY

TI1645 - GROUND FLOOR

ARAX PROPERTIES

24 EVERSOLT STREET

EUSTON HOUSE

© Think Inside Limited.
All designs are the sole property of Think Inside Ltd. and may not be used, transferred, or disclosed to a third party without their express permission. Electronic copies of this drawing are supplied for convenience only. No dimensions or other information should be inferred from the electronic copy unless specifically shown on the hard copy drawings or specifications. Do not scale from this drawing. Figured dimensions only are to be used 'For Construction' and any scaling of the drawing will be at the Contractor's risk. Contractor to verify all dimensions, levels, and components on-site. Any discrepancies shall be addressed in writing to this office for clarification prior to the commencement of the work, otherwise the Contractor shall bear full responsibility for any associated cost. Any claims for variations or extras shall be submitted to this office for assessment prior to approval of any such variation or extra. This drawing is to be read on conjunction with all other contract documentation.

LEVEL

00

www.think-inside.com
info@think-inside.com

DRAWING NO.
AP-01-L00

REVISION
C1

SCALE
1:100 & 1:2 @ A1