

General Notes
 The contents of this drawing are copyright to RTSAN and may not be altered, copied or reproduced without written consent.
 Contractor must verify all dimensions and report any discrepancies before putting work in hand.
 Drawings for PLANNING purpose only and hence do not scale from this drawing.


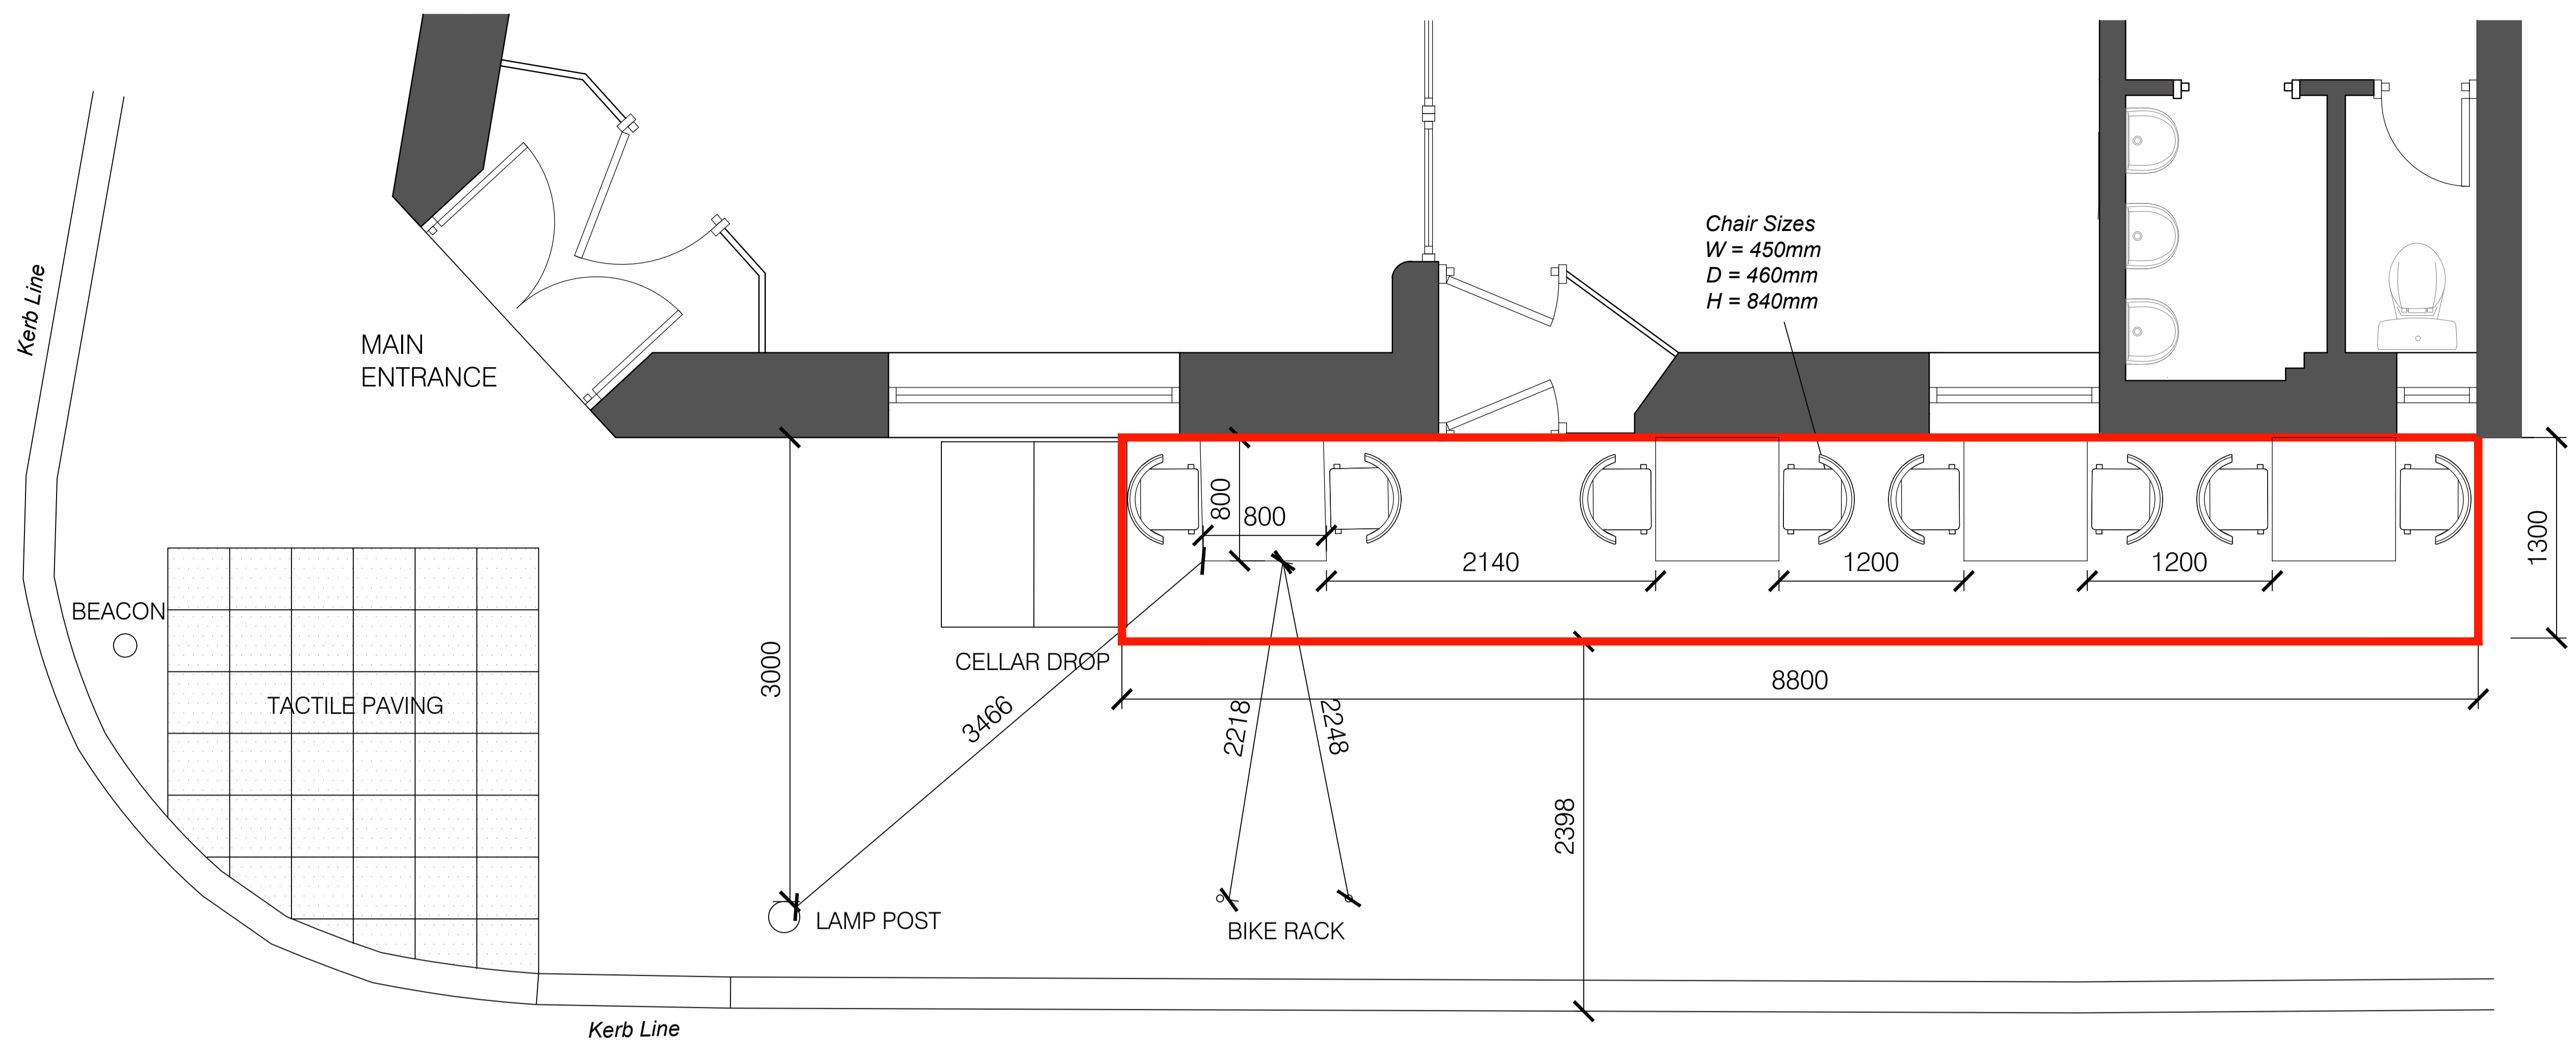



TABLE STYLE

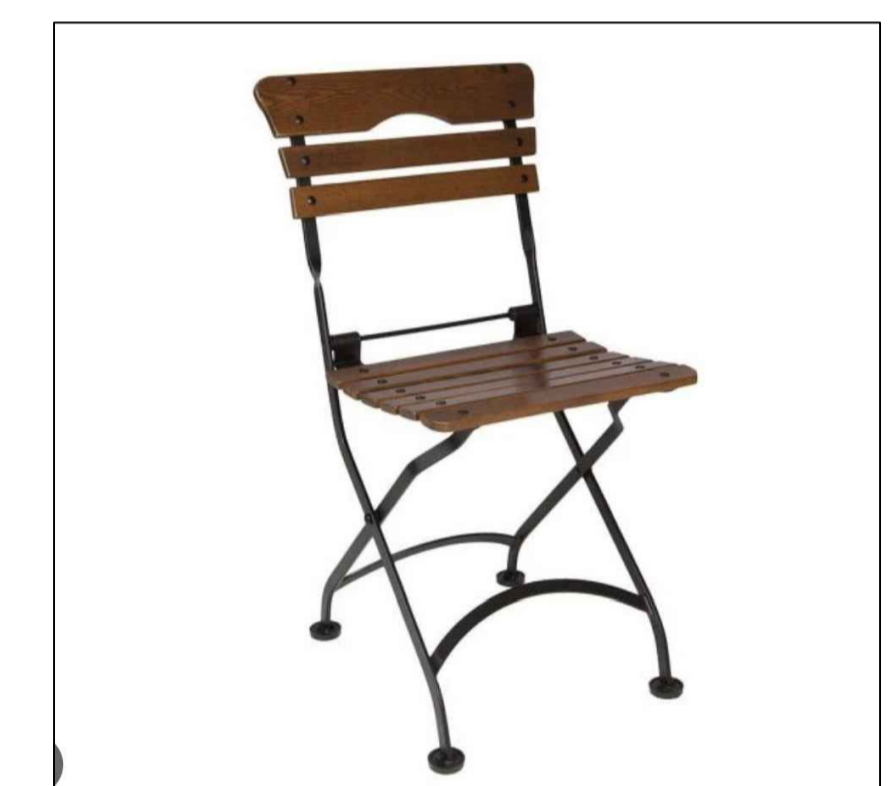

CHAIR STYLE

PROPOSED PAVEMENT LAYOUT

ENGLAND LANE

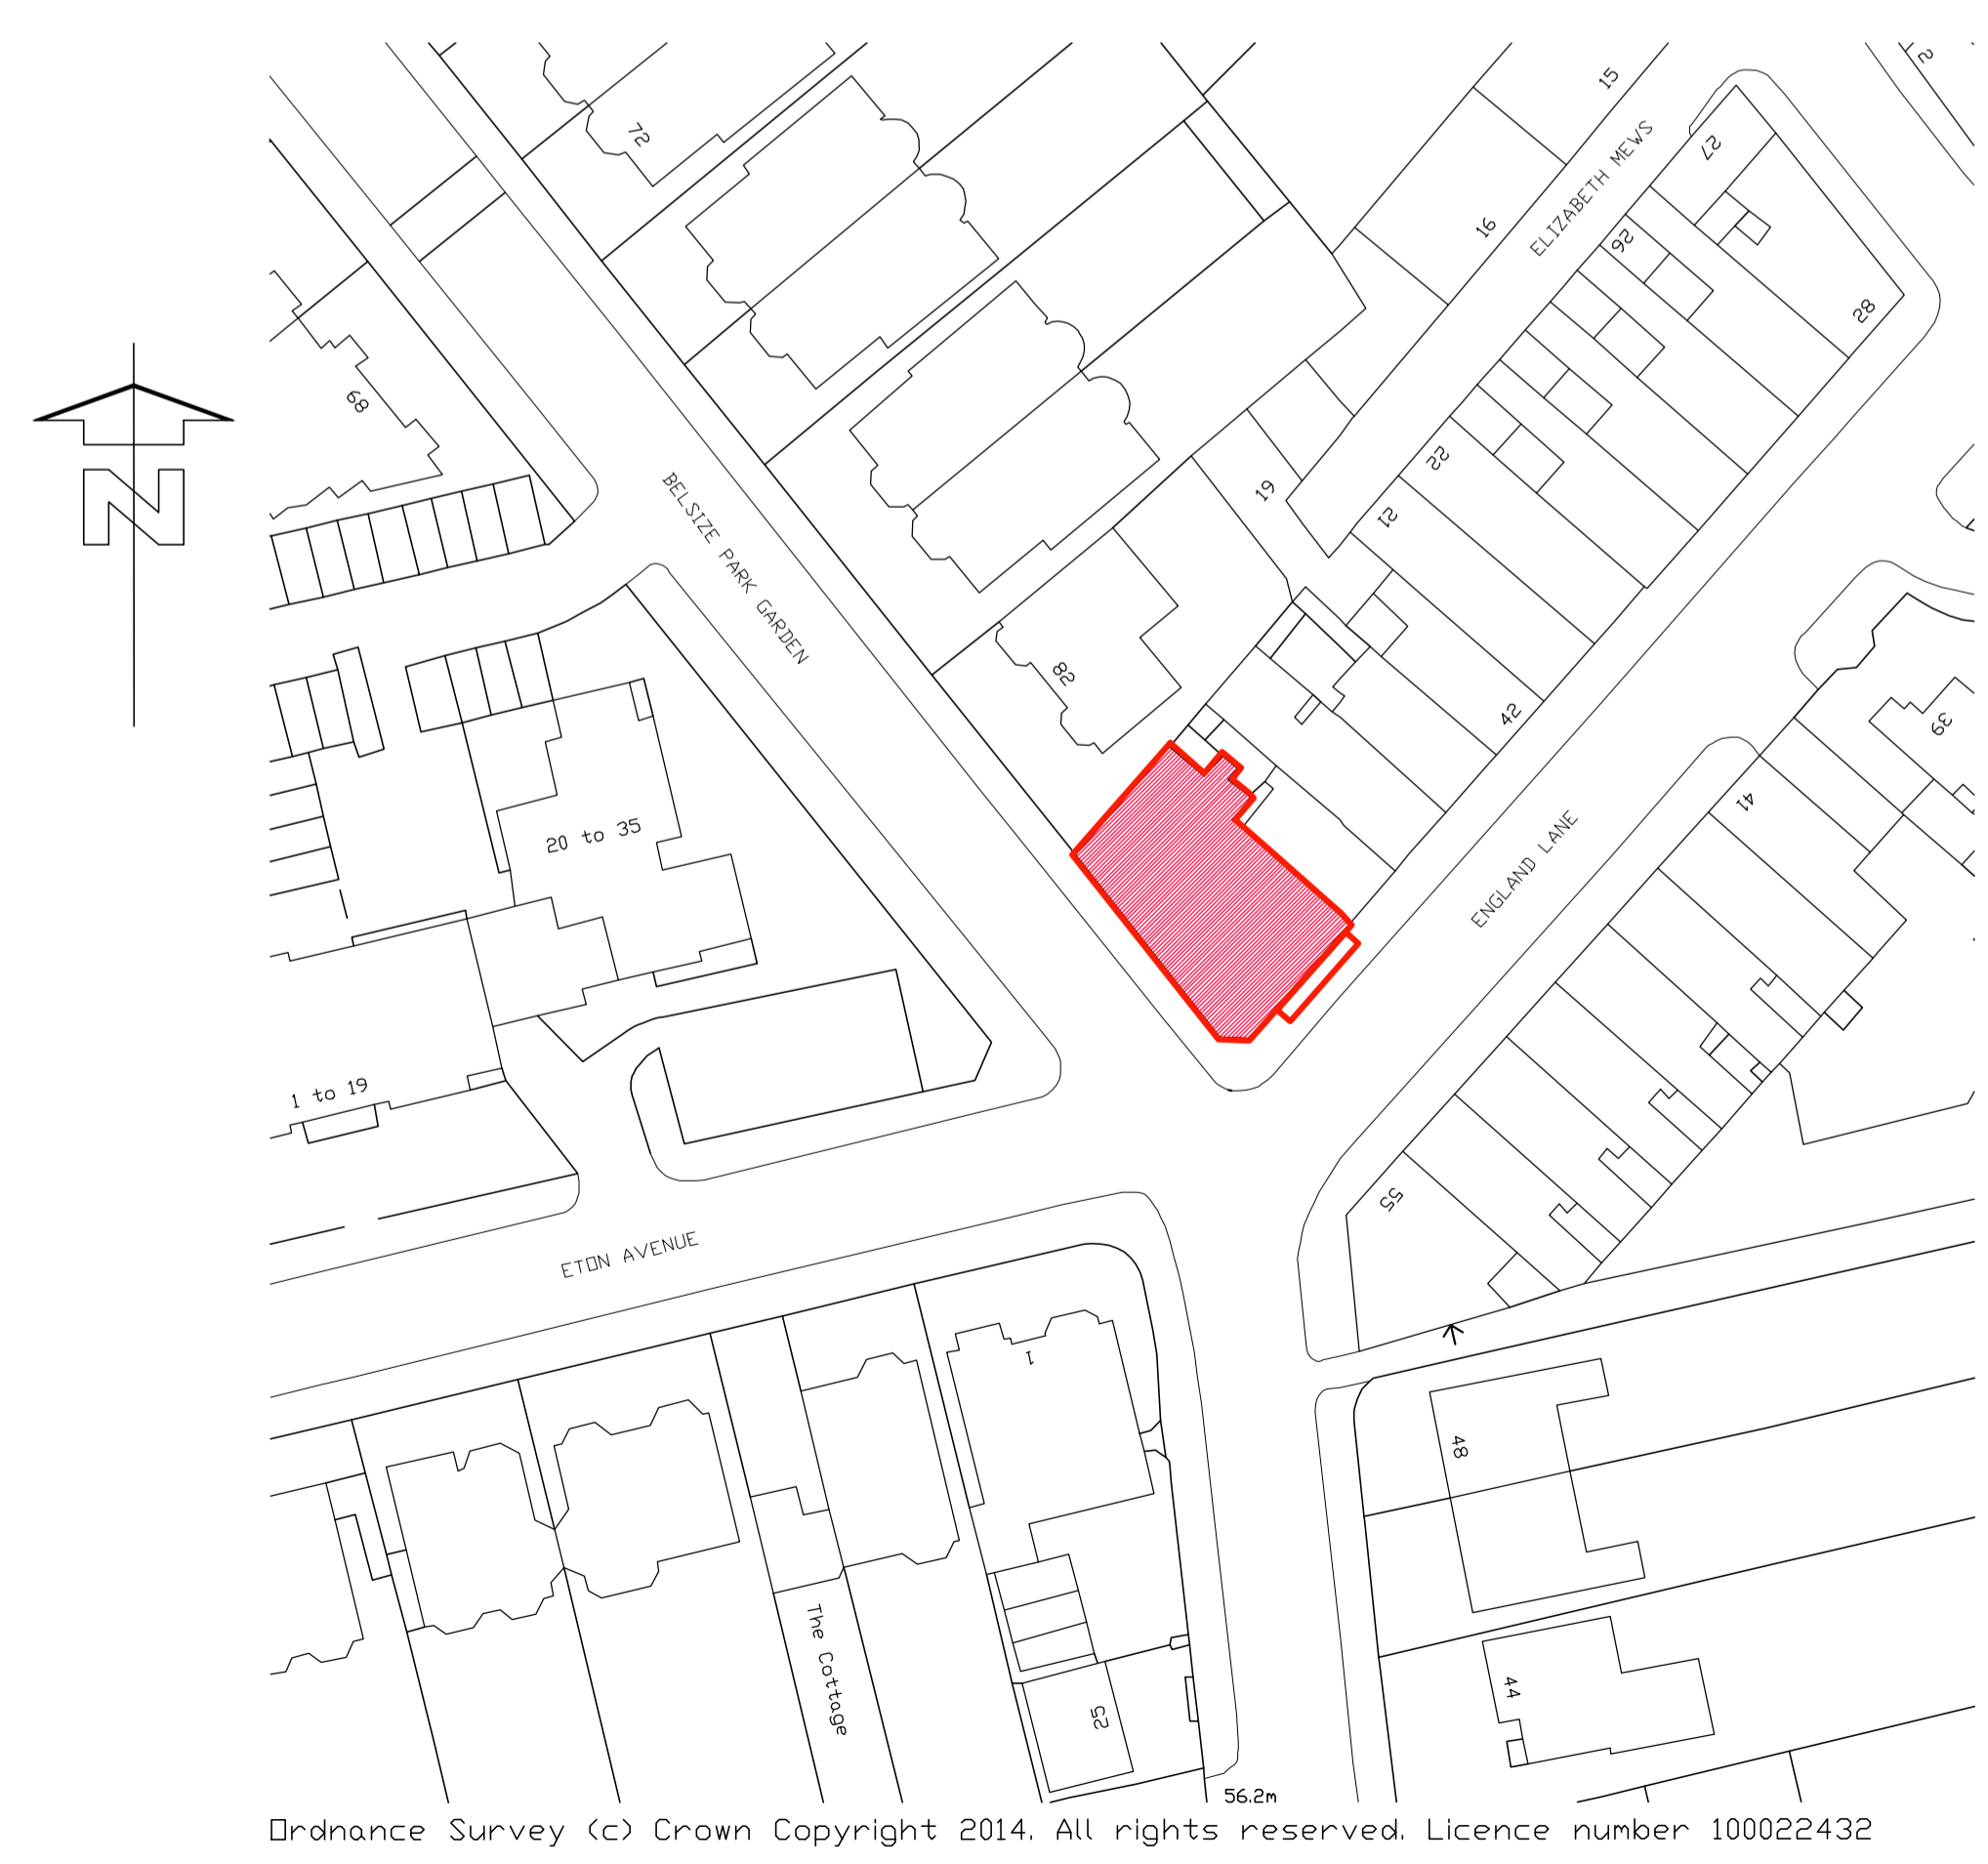

Ordnance Survey (c) Crown Copyright 2014. All rights reserved. Licence number 100022432

SITE LOCATION PLAN

Rev	Initials	Description	Date



ricci@rt-san.com
07753 231265

Site Address: THE WASHINGTON
50 ENGLAND'S LN
LONDON
NW3 4UE

Drawing Title: PROPOSED
PAVEMENT LICENSING
PLANS

Client Name: M&B

Project	Scale	Date
346	VARIES@A1	JULY 23
Revision	Drawing No.	Drawn By
B	346-114	PB