



BUILDING A

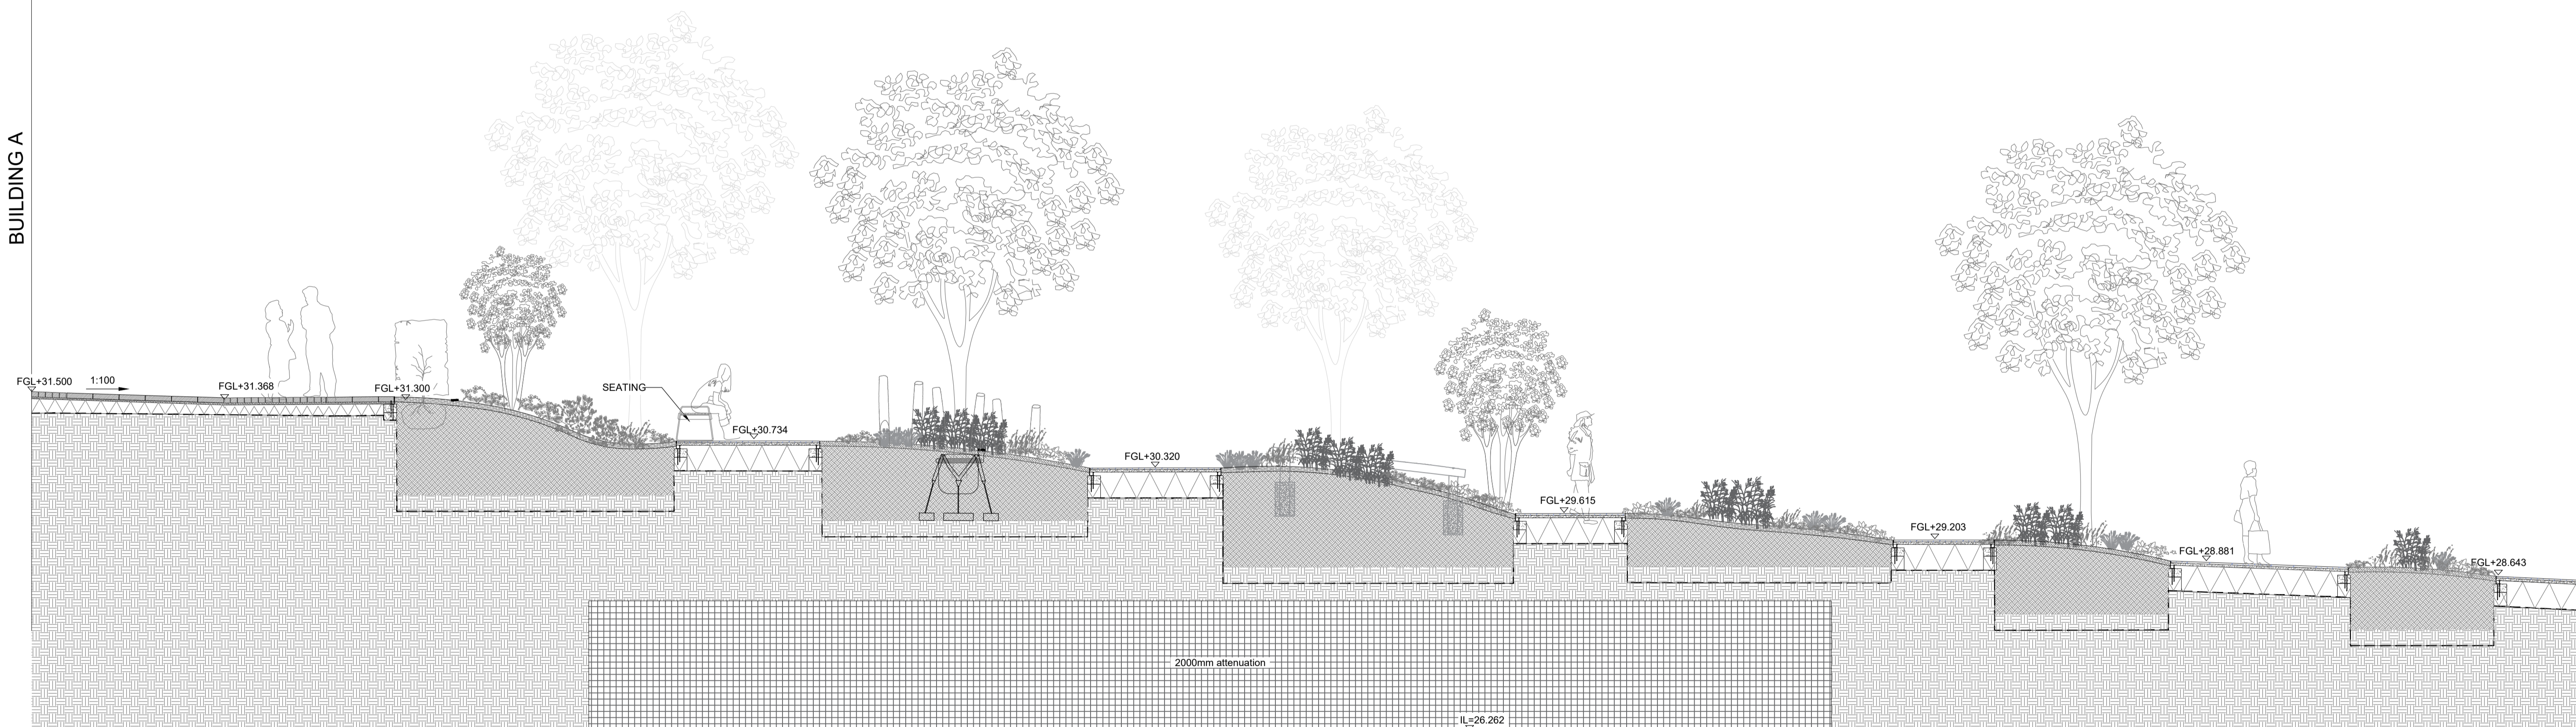

09 Upper Goods Yard
Scale: 1:30

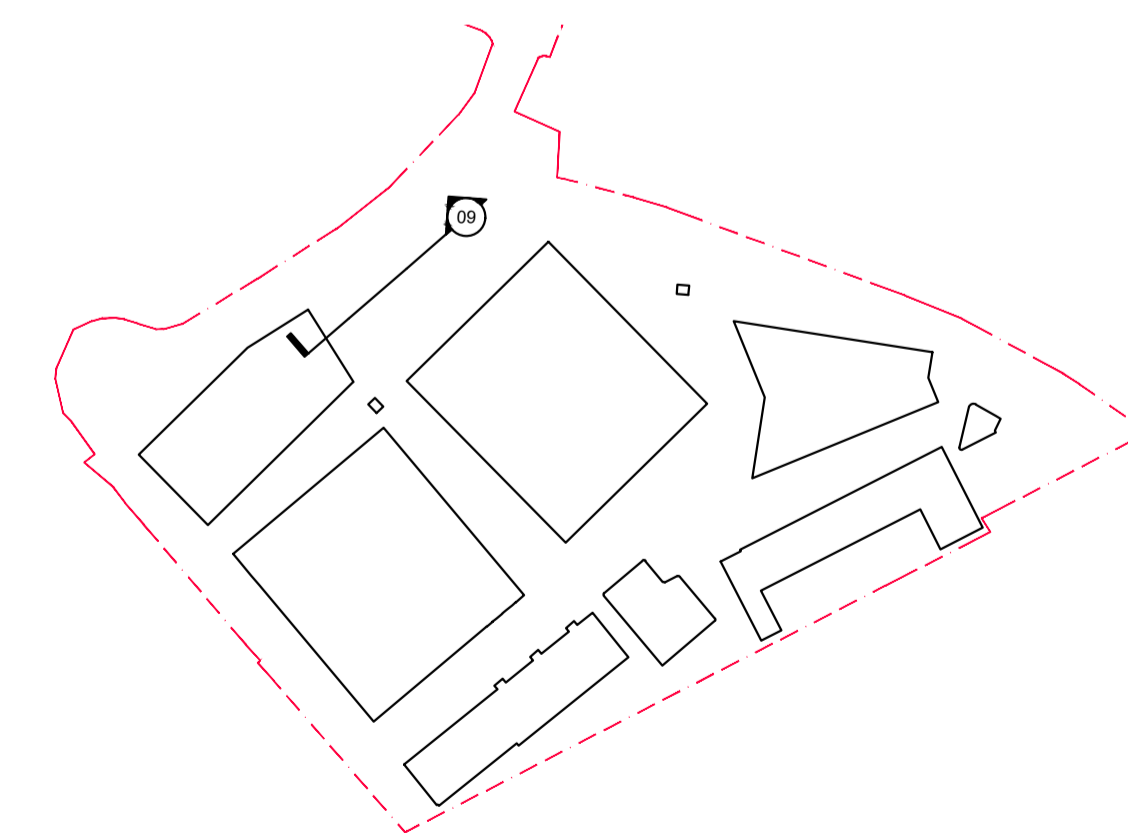

302 Navigation map
Scale: 1:2000

DO NOT SCALE FROM DRAWING

Drawing Information
Copyright of Place Design + Planning Ltd. 2008
All Rights Reserved

PLEASE NOTE: Figured dimensions take precedent over scale, do not scale from drawings.

Inform Place Design + Planning Ltd of any discrepancies before works commence on site.

All dimensions to be checked on site

SIGNIFICANT HEALTH, SAFETY & ENVIRONMENTAL INFORMATION RELATING TO CDM

HEALTH:

SAFETY:

ENVIRONMENTAL:

IT IS ASSUMED ALL WORKS WILL BE CARRIED OUT BY A COMPETANT CONTRACTOR WORKING, WHERE APPROPRIATE, TO AN AGREED METHOD STATEMENT

Rev.	Description	date	by	checked
T00	First Issue	24/12/21	CC	GH
C00	First Issue	24/09/22	CC	GH
C01	Minor amendment	24/02/23	CHC	GH

Client
St. George North London

St. George House,
16 The Boulevard,
Imperial Wharf,
London SW6 2UB

Project Title
Camden Goods Yard

Drawing Title
Landscape sections - Ground floor (3 of 8)

Project Stage
Stage 4

PLACE
Design + Planning

scale 1:50 at A1 date 29/10/21 draw by CC ch by GH

CGY00-PLA-XXX-XX-DR-LS-00302 C01

Place Design + Planning Ltd
15 West Barnes Lane
London, SW20 0BU, UK
+44 208944 1940
+44 208944 1117