
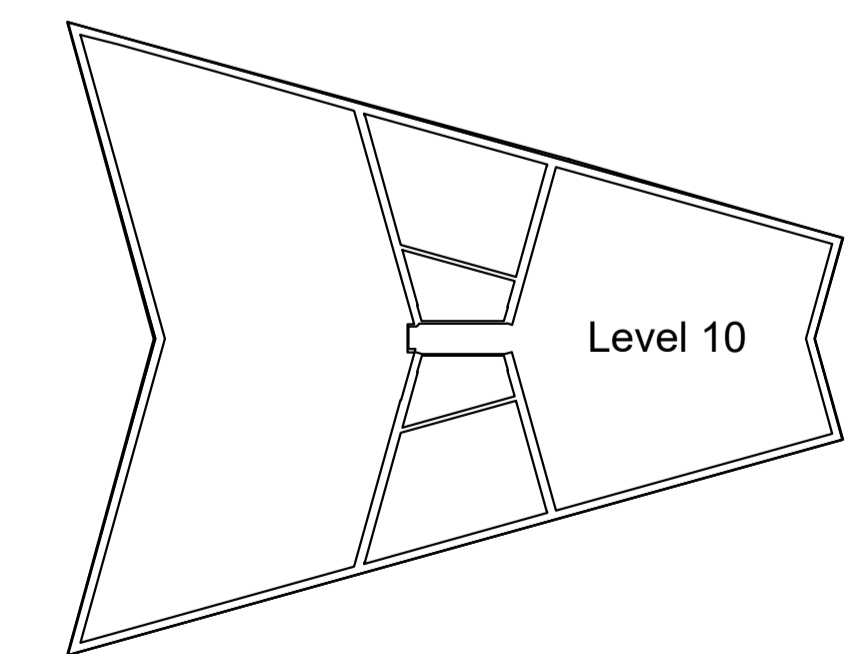
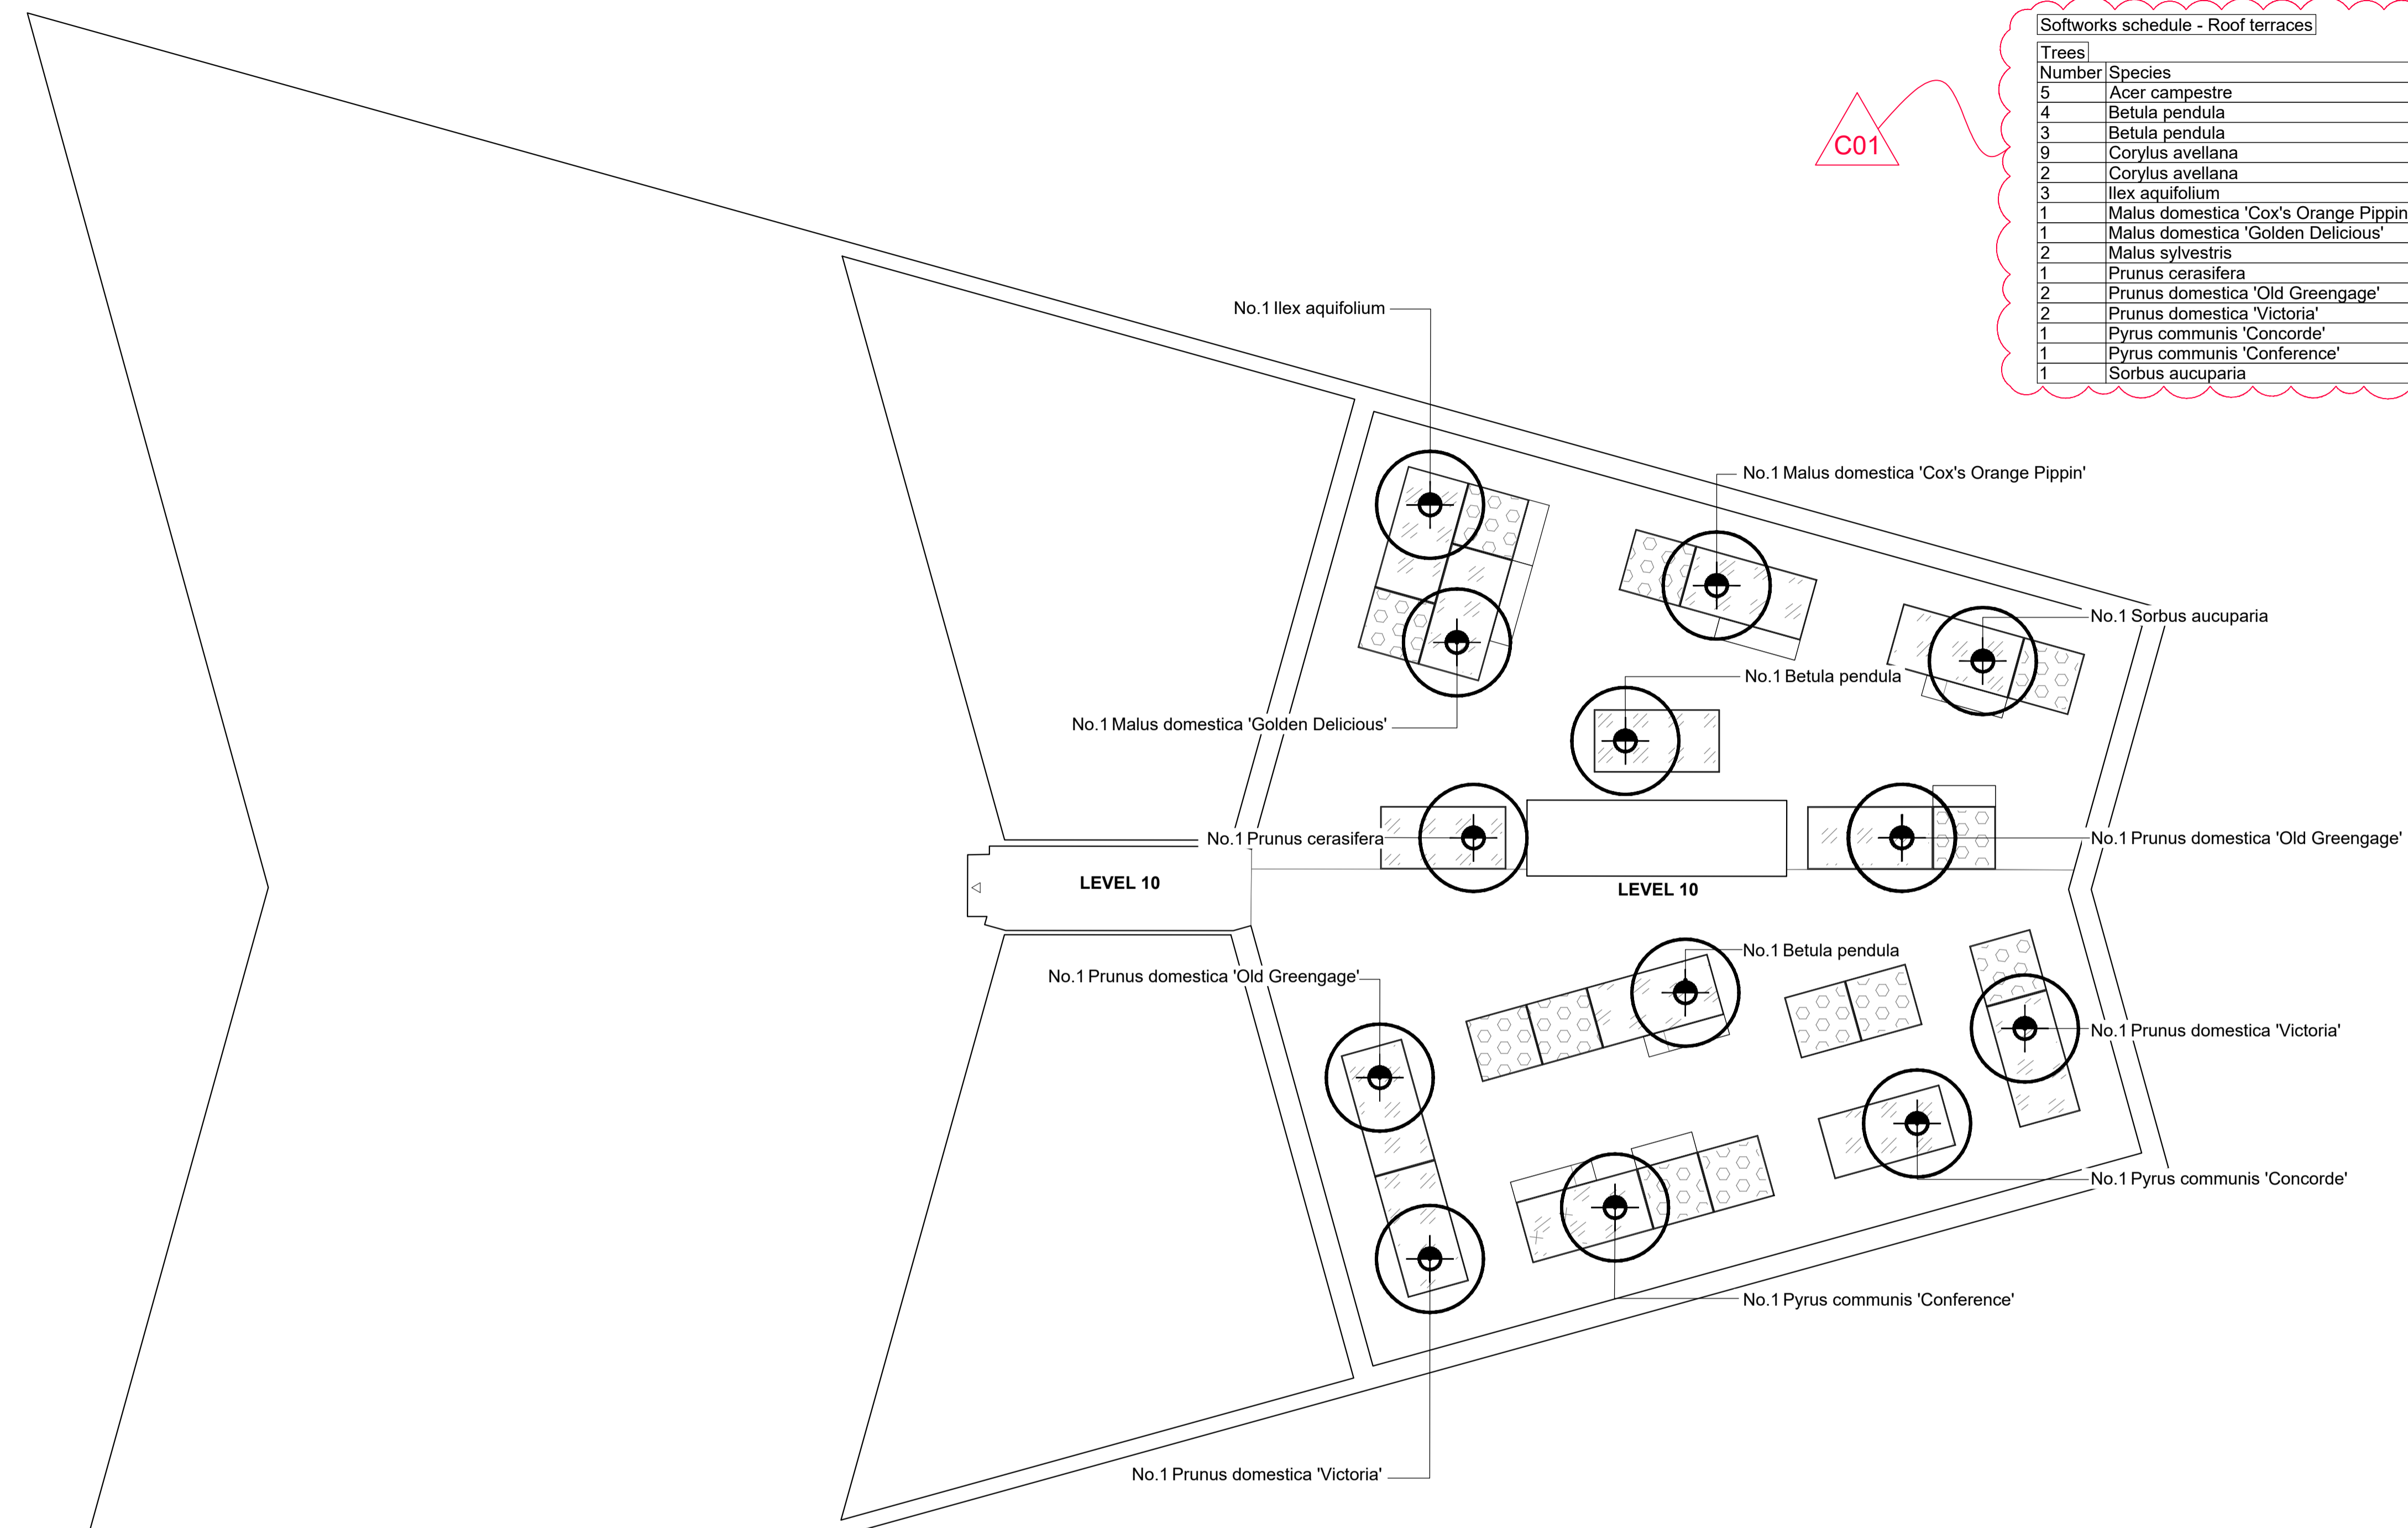


Softworks schedule - Roof terraces

Trees Number	Species	Girth	Height	Pot Size	Specification
5	Acer campestre		250-300cm		Multi-Stemmed: Bushy: 3 Stems min.: 3x: RB
4	Betula pendula	10-12cm	300-350cm		Selected Standard: 4 brks: 2x: RB: Clear Stem 175-200cm
3	Betula pendula		250-300cm		Multi-Stemmed: Bushy: 3 Stems min.: 3x: RB
9	Corylus avellana		200-250cm	45-65L	Multi-Stemmed: Bushy: 5 Stems min.: C
2	Corylus avellana		150-200cm	45-65L	Multi-Stemmed: Bushy: 5 Stems min.: C
3	Ilex aquifolium	8-10cm	250-300cm	70-90L	Standard :3 brks :2x : Clear Stem 100-125 cm
1	Malus domestica 'Cox's Orange Pippin'	4-6cm	175-200cm	10-15L	Half Standard: M25 Rootstock: 3 brks: C: Clear Stem 100-125cm
1	Malus domestica 'Golden Delicious'	4-6cm	175-200cm	10-15L	Half Standard: MM106 Rootstock: 3 brks: C: Clear Stem 100-125cm
2	Malus sylvestris	6-8cm	200-250cm	20-25L	Half Standard: 5 brks: C :Clear Stem 100-125 cm
1	Prunus cerasifera	6-8cm	200-250cm	20-25L	Half Standard: Branched: 3 brks: B : :Clear Stem 100-125 :
2	Prunus domestica 'Old Greengage'	4-6cm	175-200cm	10-15L	Half Standard: Myrobalan B Rootstock: 3 brks: C: Clear Stem 100-125cm
2	Prunus domestica 'Victoria'	4-6cm	175-200cm	10-15L	Half Standard: Myrobalan B Rootstock: 3 brks: C: Clear Stem 100-125cm
1	Pyrus communis 'Concorde'	4-6cm	175-200cm	10-15L	Half Standard: Pyrus communis Rootstock: 3 brks: C: Clear Stem 100-125cm
1	Pyrus communis 'Conference'	4-6cm	175-200cm	10-15L	Half Standard: Pyrus communis Rootstock: 3 brks: C: Clear Stem 100-125cm
1	Sorbus aucuparia	8-10cm	250-300cm		Standard: 3 brks: 2x: RB: Clear Stem 100-125 cm

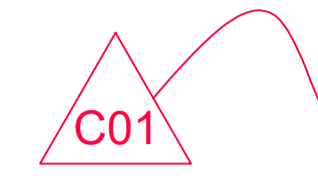

C Block C (Level 10)
Scale: 1:100

245 Navigation map
Scale: 1:2000

DO NOT SCALE FROM DRAWING

Drawing Information
Copyright of Place Design + Planning Ltd. 2008
All Rights Reserved

PLEASE NOTE: Figured dimensions take precedent over scale, do not scale from drawings.

Inform Place Design + Planning Ltd of any discrepancies before works commence on site.

All dimensions to be checked on site

SIGNIFICANT HEALTH, SAFETY & ENVIRONMENTAL INFORMATION RELATING TO CDM

HEALTH:

SAFETY:


- All roof terraces to have edge restraint system around full extent of terraces. 1800mm glass balustrade to architect specification.
- Green and brown roofs to have latching system installed to protect users of roof. To be designed by specialist subcontractor.

IT IS ASSUMED ALL WORKS WILL BE CARRIED OUT BY A COMPETANT CONTRACTOR WORKING, WHERE APPROPRIATE, TO AN AGREED METHOD STATEMENT

Rev.	Description	date	by	checked
C00	First issue	26/01/2023	CHC	GH
C01	Minor amendments	24/11/2023	CHC	GH

NOTE:

- We have aimed to achieve a 80% native tree palette in line with the Client's vision for the scheme.

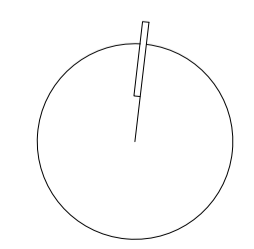

Client
St. George North London
St George North London
16 The Boulevard
Imperial Wharf
London
SW6 2UB

Project Title
Camden Goods Yard

Drawing Title
Tree plan - Block C Roof terrace
(2 of 3)

Project Stage
Stage 4

PLACE
Design + Planning

Place Design + Planning Ltd
16 West Barnes Lane
London, SW20 0BU, UK
+44 208944 1940
+44 208944 1117

scale 1:100 at A1 date 26/01/23 drw by CHC ch by GH
Project Stage rev no.
CGY00-PLA-ZZZ-RF-DR-LS-00245 **C01**