


25m
10
5
0m
Scale 1:250

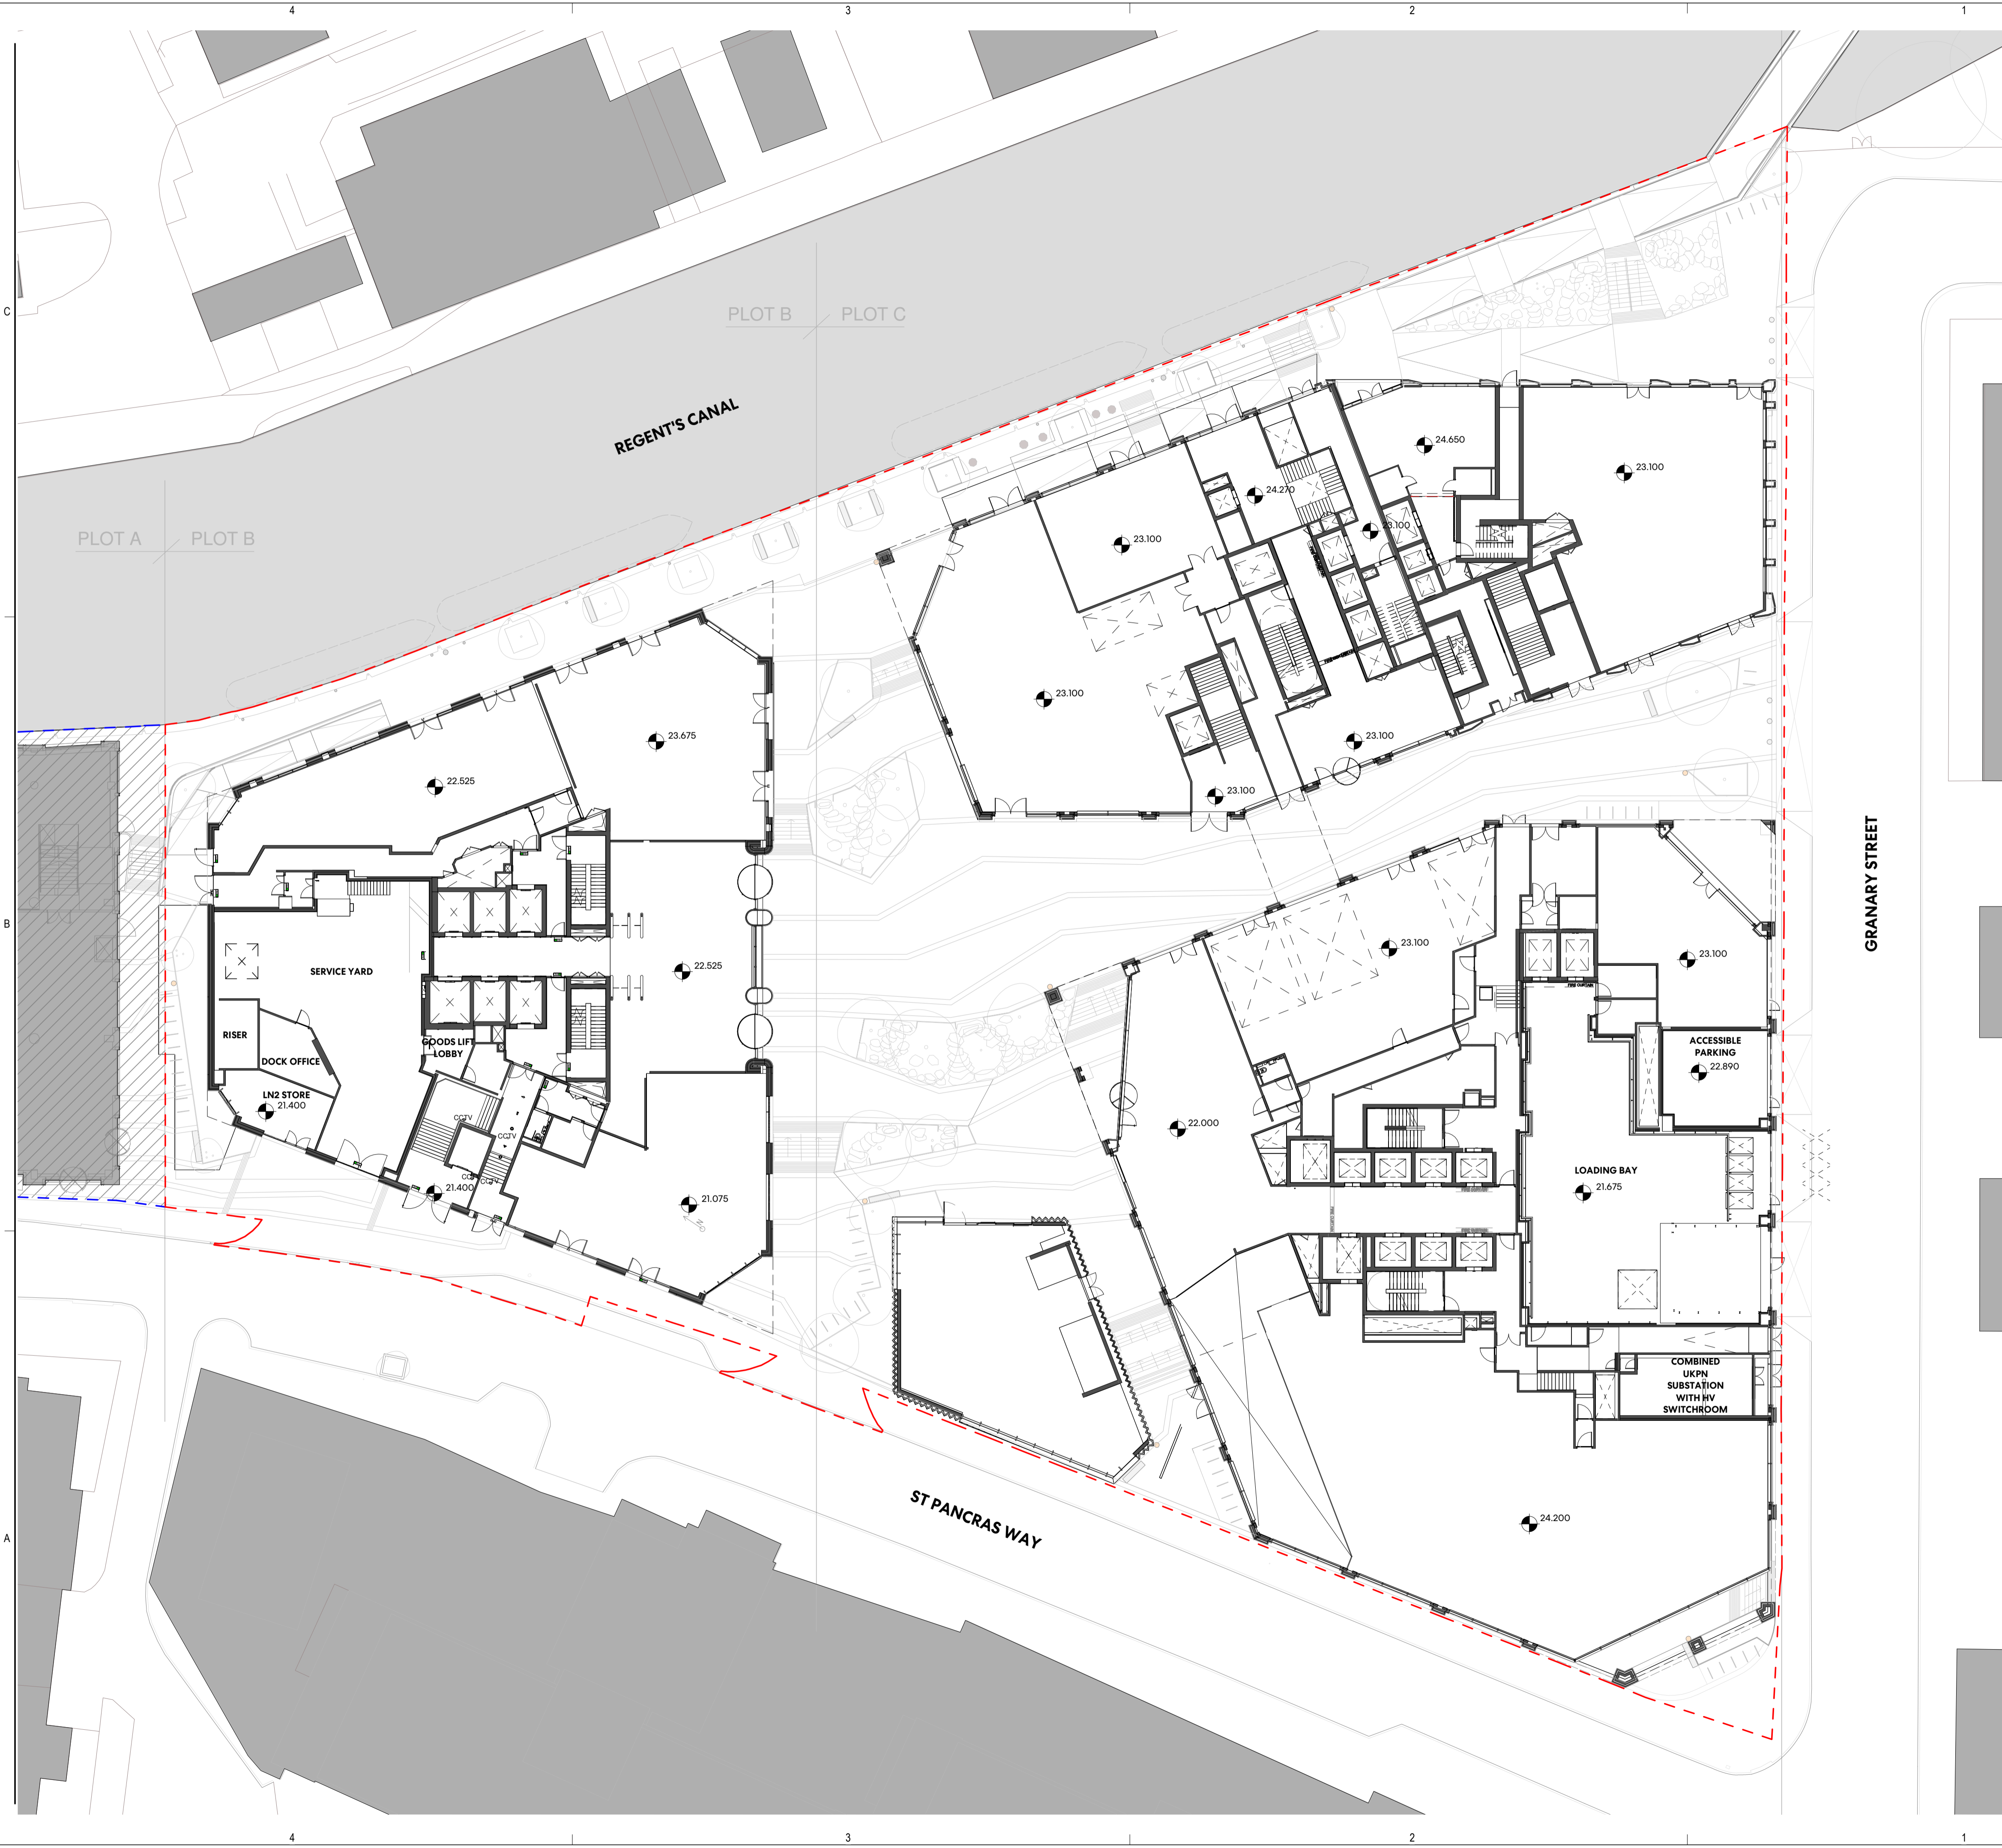

- - - Plot B & C - Proposed Planning Application Line
- - - Plot A - Proposed Planning Application Line
- Regent's Canal
- Context Buildings

Perkins&Will

150 Holborn
London
EC1N 2NS
t +44.20.7466.1000
f +44.20.7466.1050
www.perkinswill.com

NOTES
Drawing indicates design intent only.
All information, areas, dimensions and datum levels are subject to detailed survey, detailed design and investigative work.

Do not scale from the drawing.
This drawing is the property of Perkins&Will UK Ltd. No disclosure or copy of it may be made without the written permission of Perkins&Will UK Ltd.

PROJECT

TRIBECA Reef Group

Plot C - The Assembly and Connector

KEYPLAN

ISSUE CHART

MARK	ISSUED FOR PLANNING	DATE
C01	ISSUED FOR PLANNING	10/11/2023
	ISSUE	
Date	27/02/23	
Job Number	322596	
Scale	1:250 @A1	
Drawn	JC	
Checked	PD	
Approved	BB	
	CDE STATUS	

FOR INFORMATION

TITLE

Proposed Level 00 Ground Floor Mezzanine Plan

SHEET NUMBER

TRI - PWA - PL - 00 - DR - A - 01100M

PROJECT	AUTHOR	VOLUME	LEVEL	TYPE	ROLE	NUMBER
CDE STATUS CODE	REVISION					
S2	C01					

Copyright © 2022 Perkins+Will

10/11/2023 13:35:18 Autodesk Docs://TRIBECADOCUMENTS/PLANNING MODEL.rvt