


--- Plot B & C - Proposed Planning Application Line
 --- Plot A - Proposed Planning Application Line

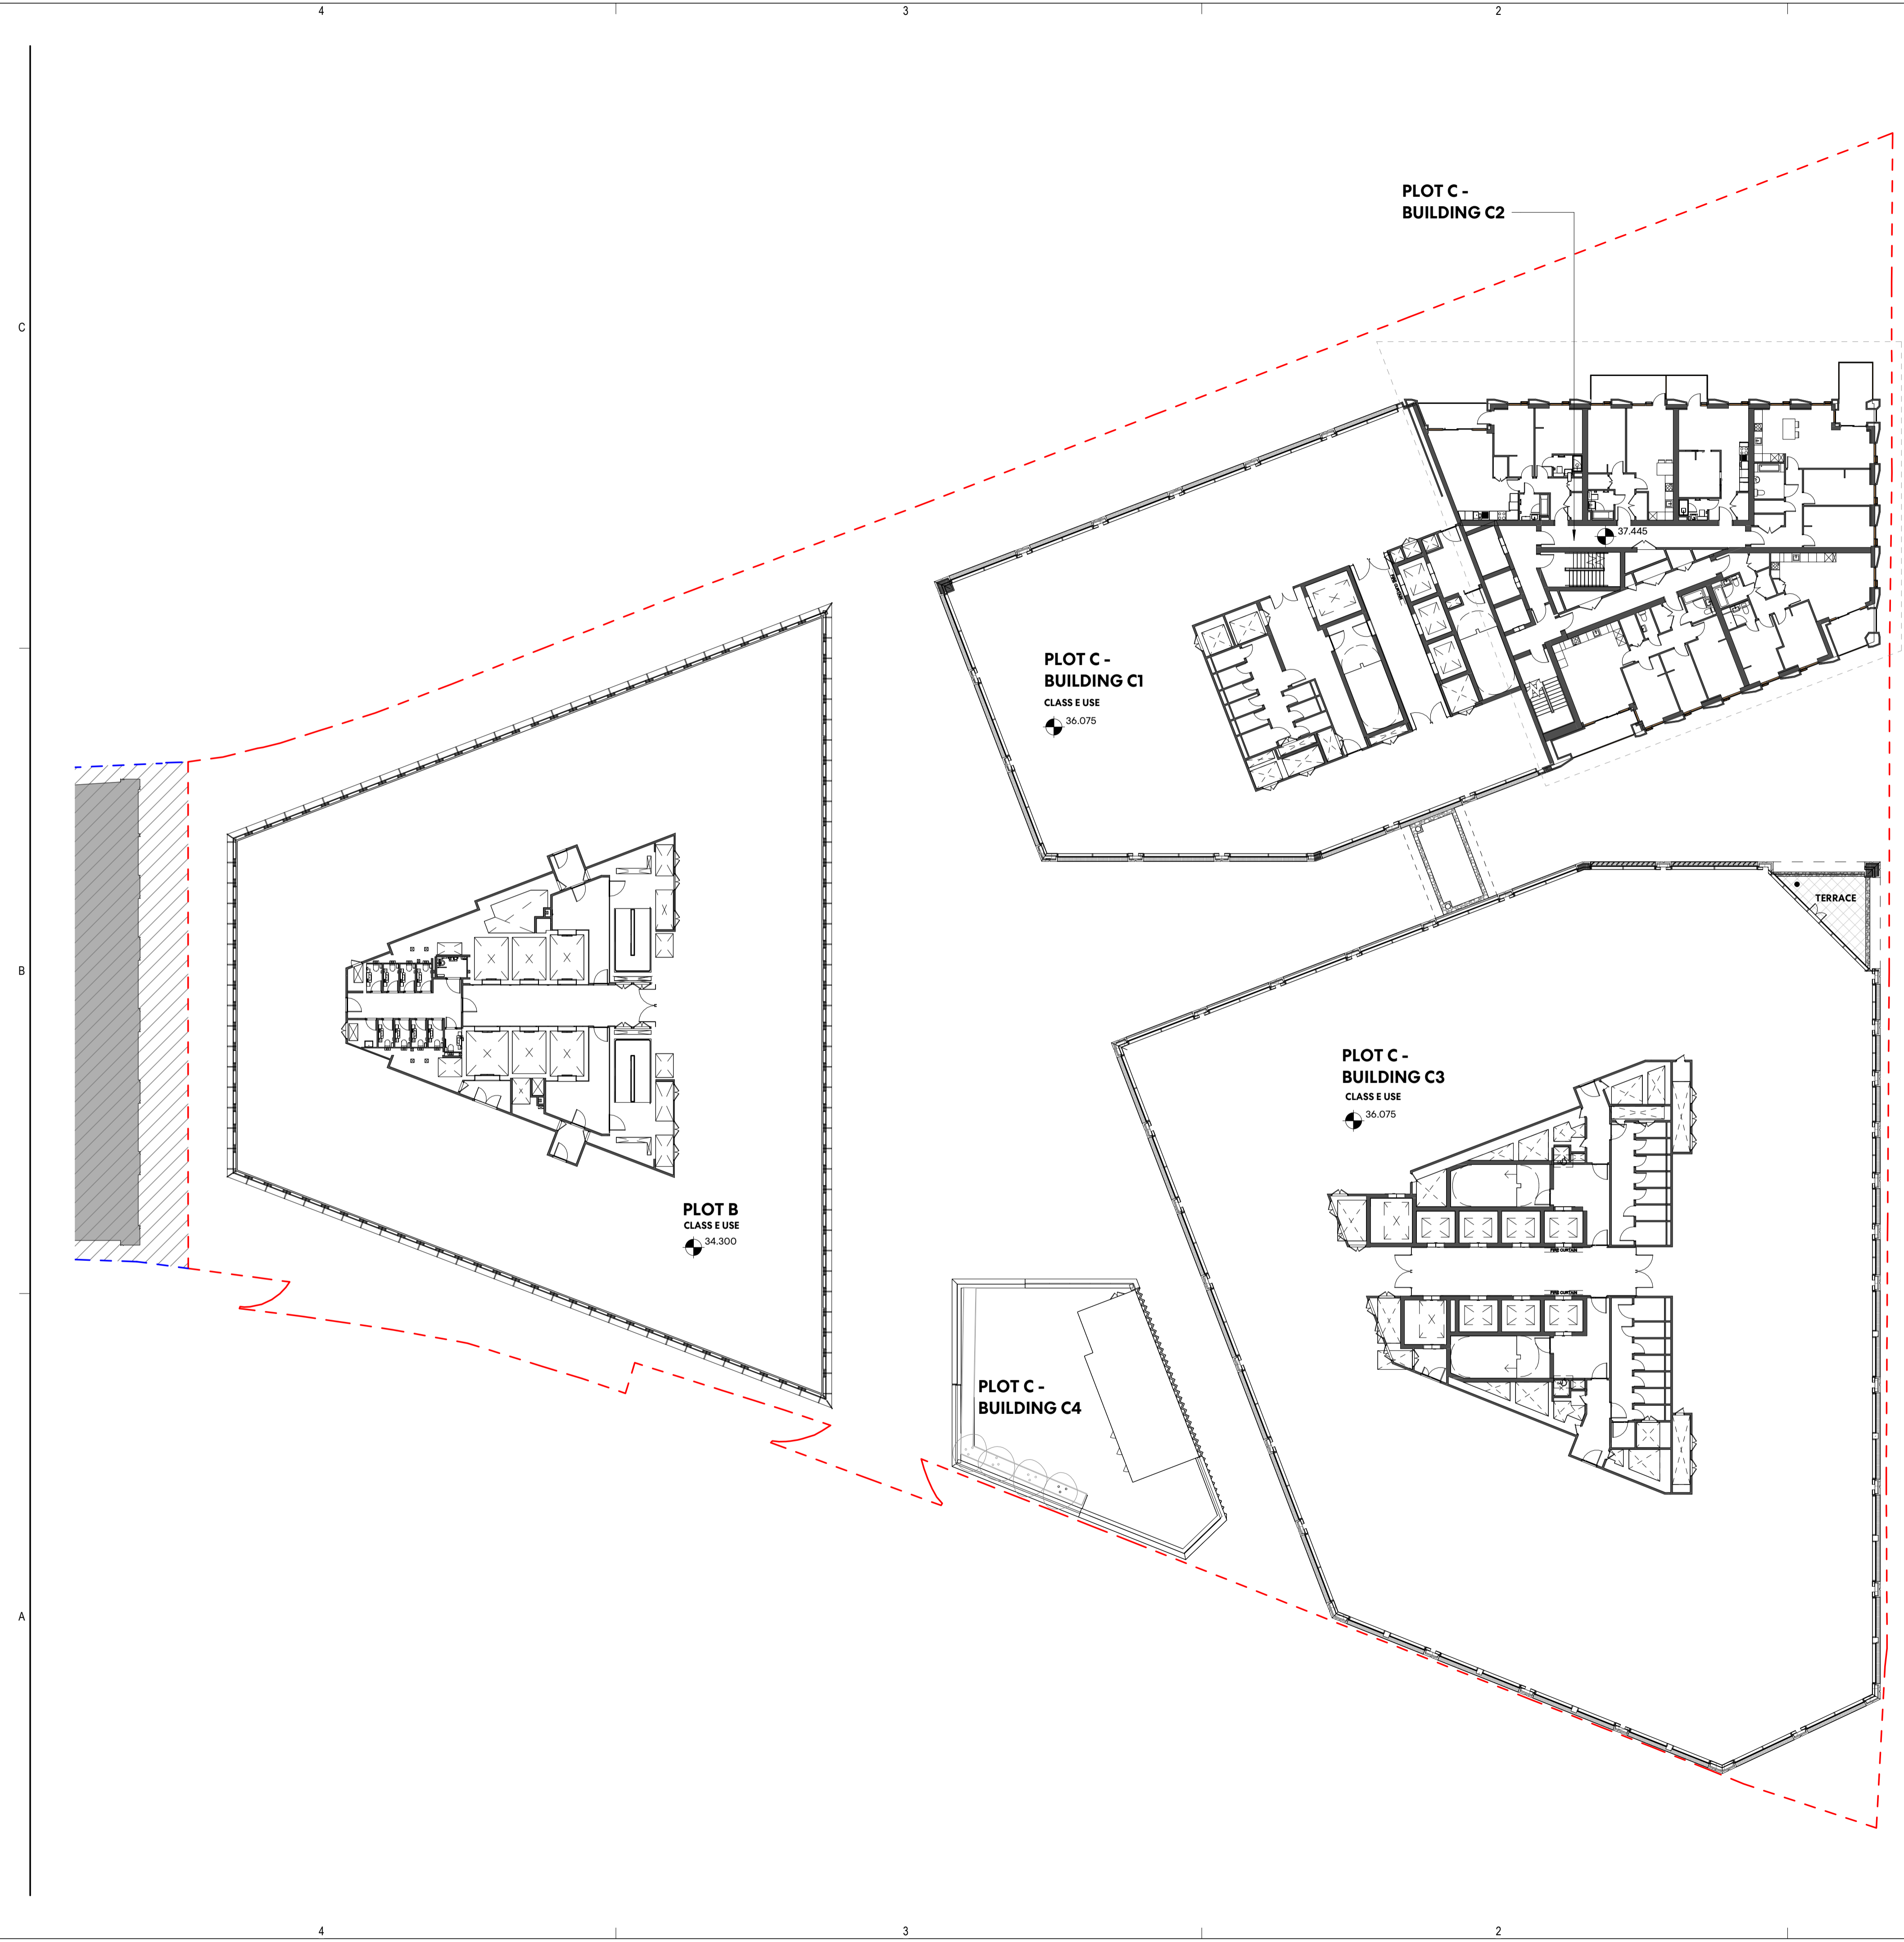

Perkins&Will

150 Holborn
 London
 EC1N 2NS
 t +44.20.7466.1000
 f +44.20.7466.1050
 www.perkinswill.com

NOTES

Drawing indicates design intent only.

All information, areas, dimensions and datum levels are subject to detailed survey, detailed design and investigative work.

Do not scale from the drawing.

This drawing is the property of Perkins&Will UK Ltd. No disclosure or copy of it may be made without the written permission of Perkins&Will UK Ltd.


PROJECT

TRIBECA

Reef Group

Plot C - The Assembly and Connector

KEYPLAN

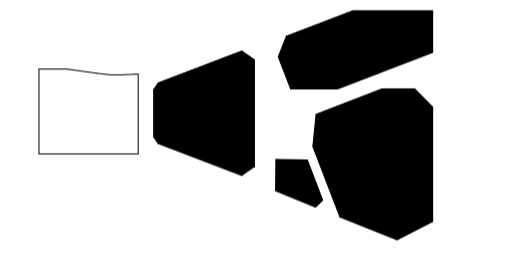

ISSUE CHART

MARK	ISSUED FOR PLANNING	DATE
C01	ISSUED FOR PLANNING	10/11/2023
Date	08/ 09/ 22	
Job Number	322596	
Scale	1:250 @A1	
Drawn	JC	
Checked	PD	
Approved	BB	
CDE STATUS		

FOR INFORMATION

TITLE
Proposed Level 03 Plan

SHEET NUMBER

TRI - PWA - PL - 02 - DR - A - 01103

PROJECT	AUTHOR	VOLUME	LEVEL	TYPE	ROLE	NUMBER
CDE STATUS CODE						REVISION

S2 **C01**