


# 3 MURRAY STREET N.W.1

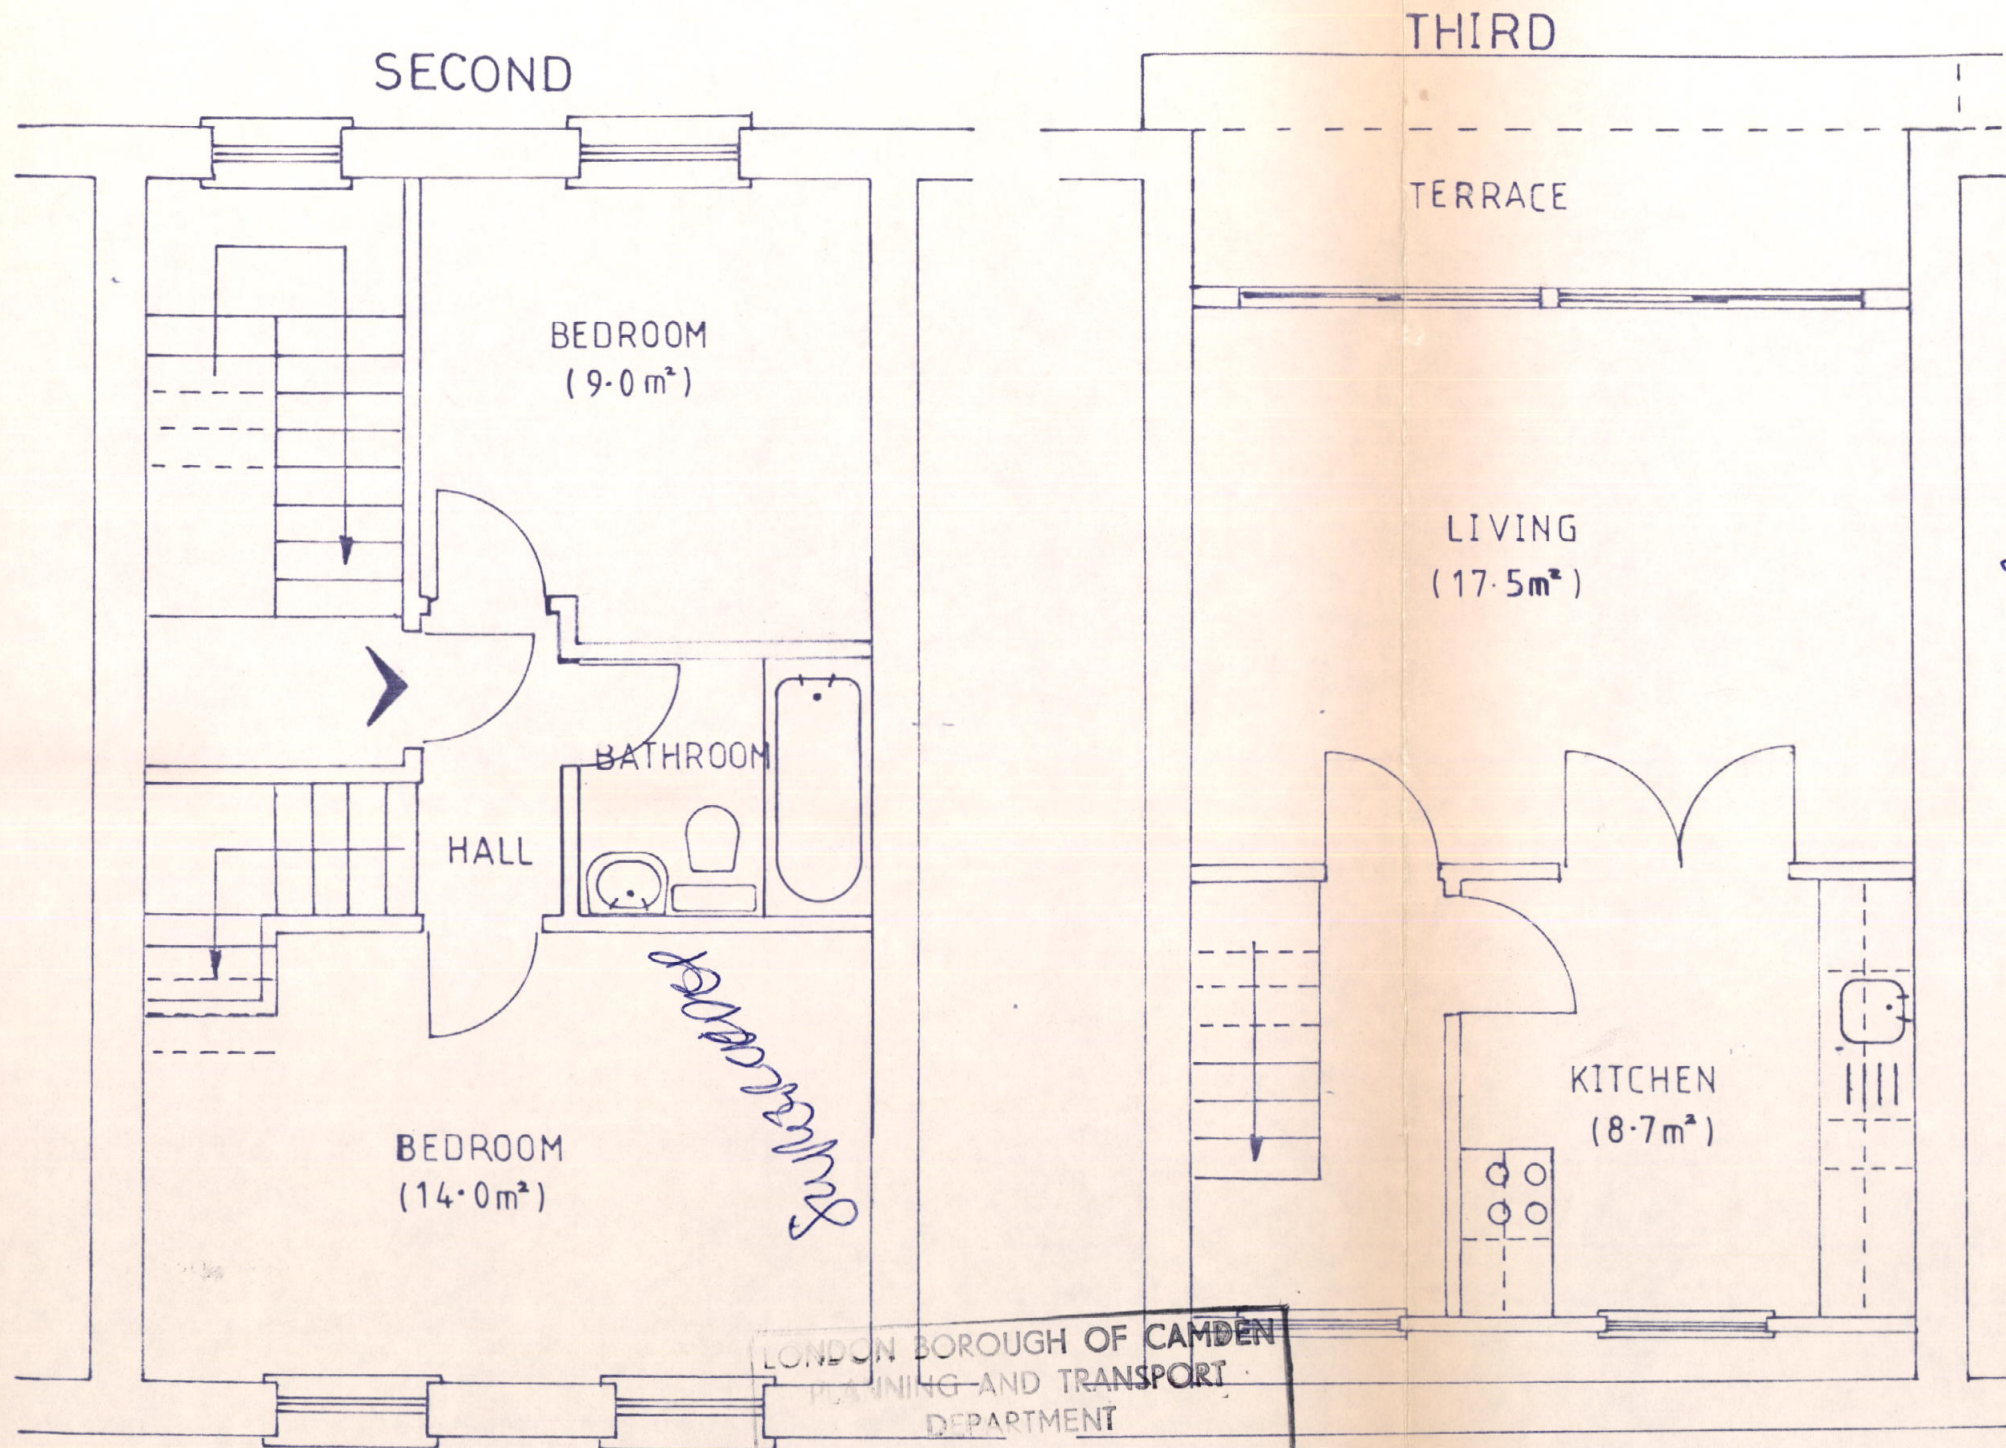

*3rd floor covered*

LONDON BOROUGH OF CAMDEN  
PLANNING AND TRANSPORT  
DEPARTMENT  
10 OCT 1988  
RECEIVED

LONDON BOROUGH OF CAMDEN  
TOWN AND COUNTRY PLANNING ACT  
09 MAY 1989  
PLANS ~~NOT APPROVED~~ APPROVED  
ON BEHALF OF THE COUNCIL

GRAFTON DEVELOPMENTS LTD.

DRG. NO. : 3MSPA2

DATE : SEPT. 88

SCALE : 1/50

TP 8802542

*CMSE*