


SECOND FLOOR


KEY

Doors and windows identified for refurbishment:

- Windows: Type 1
- Windows: Type 2
- Doors

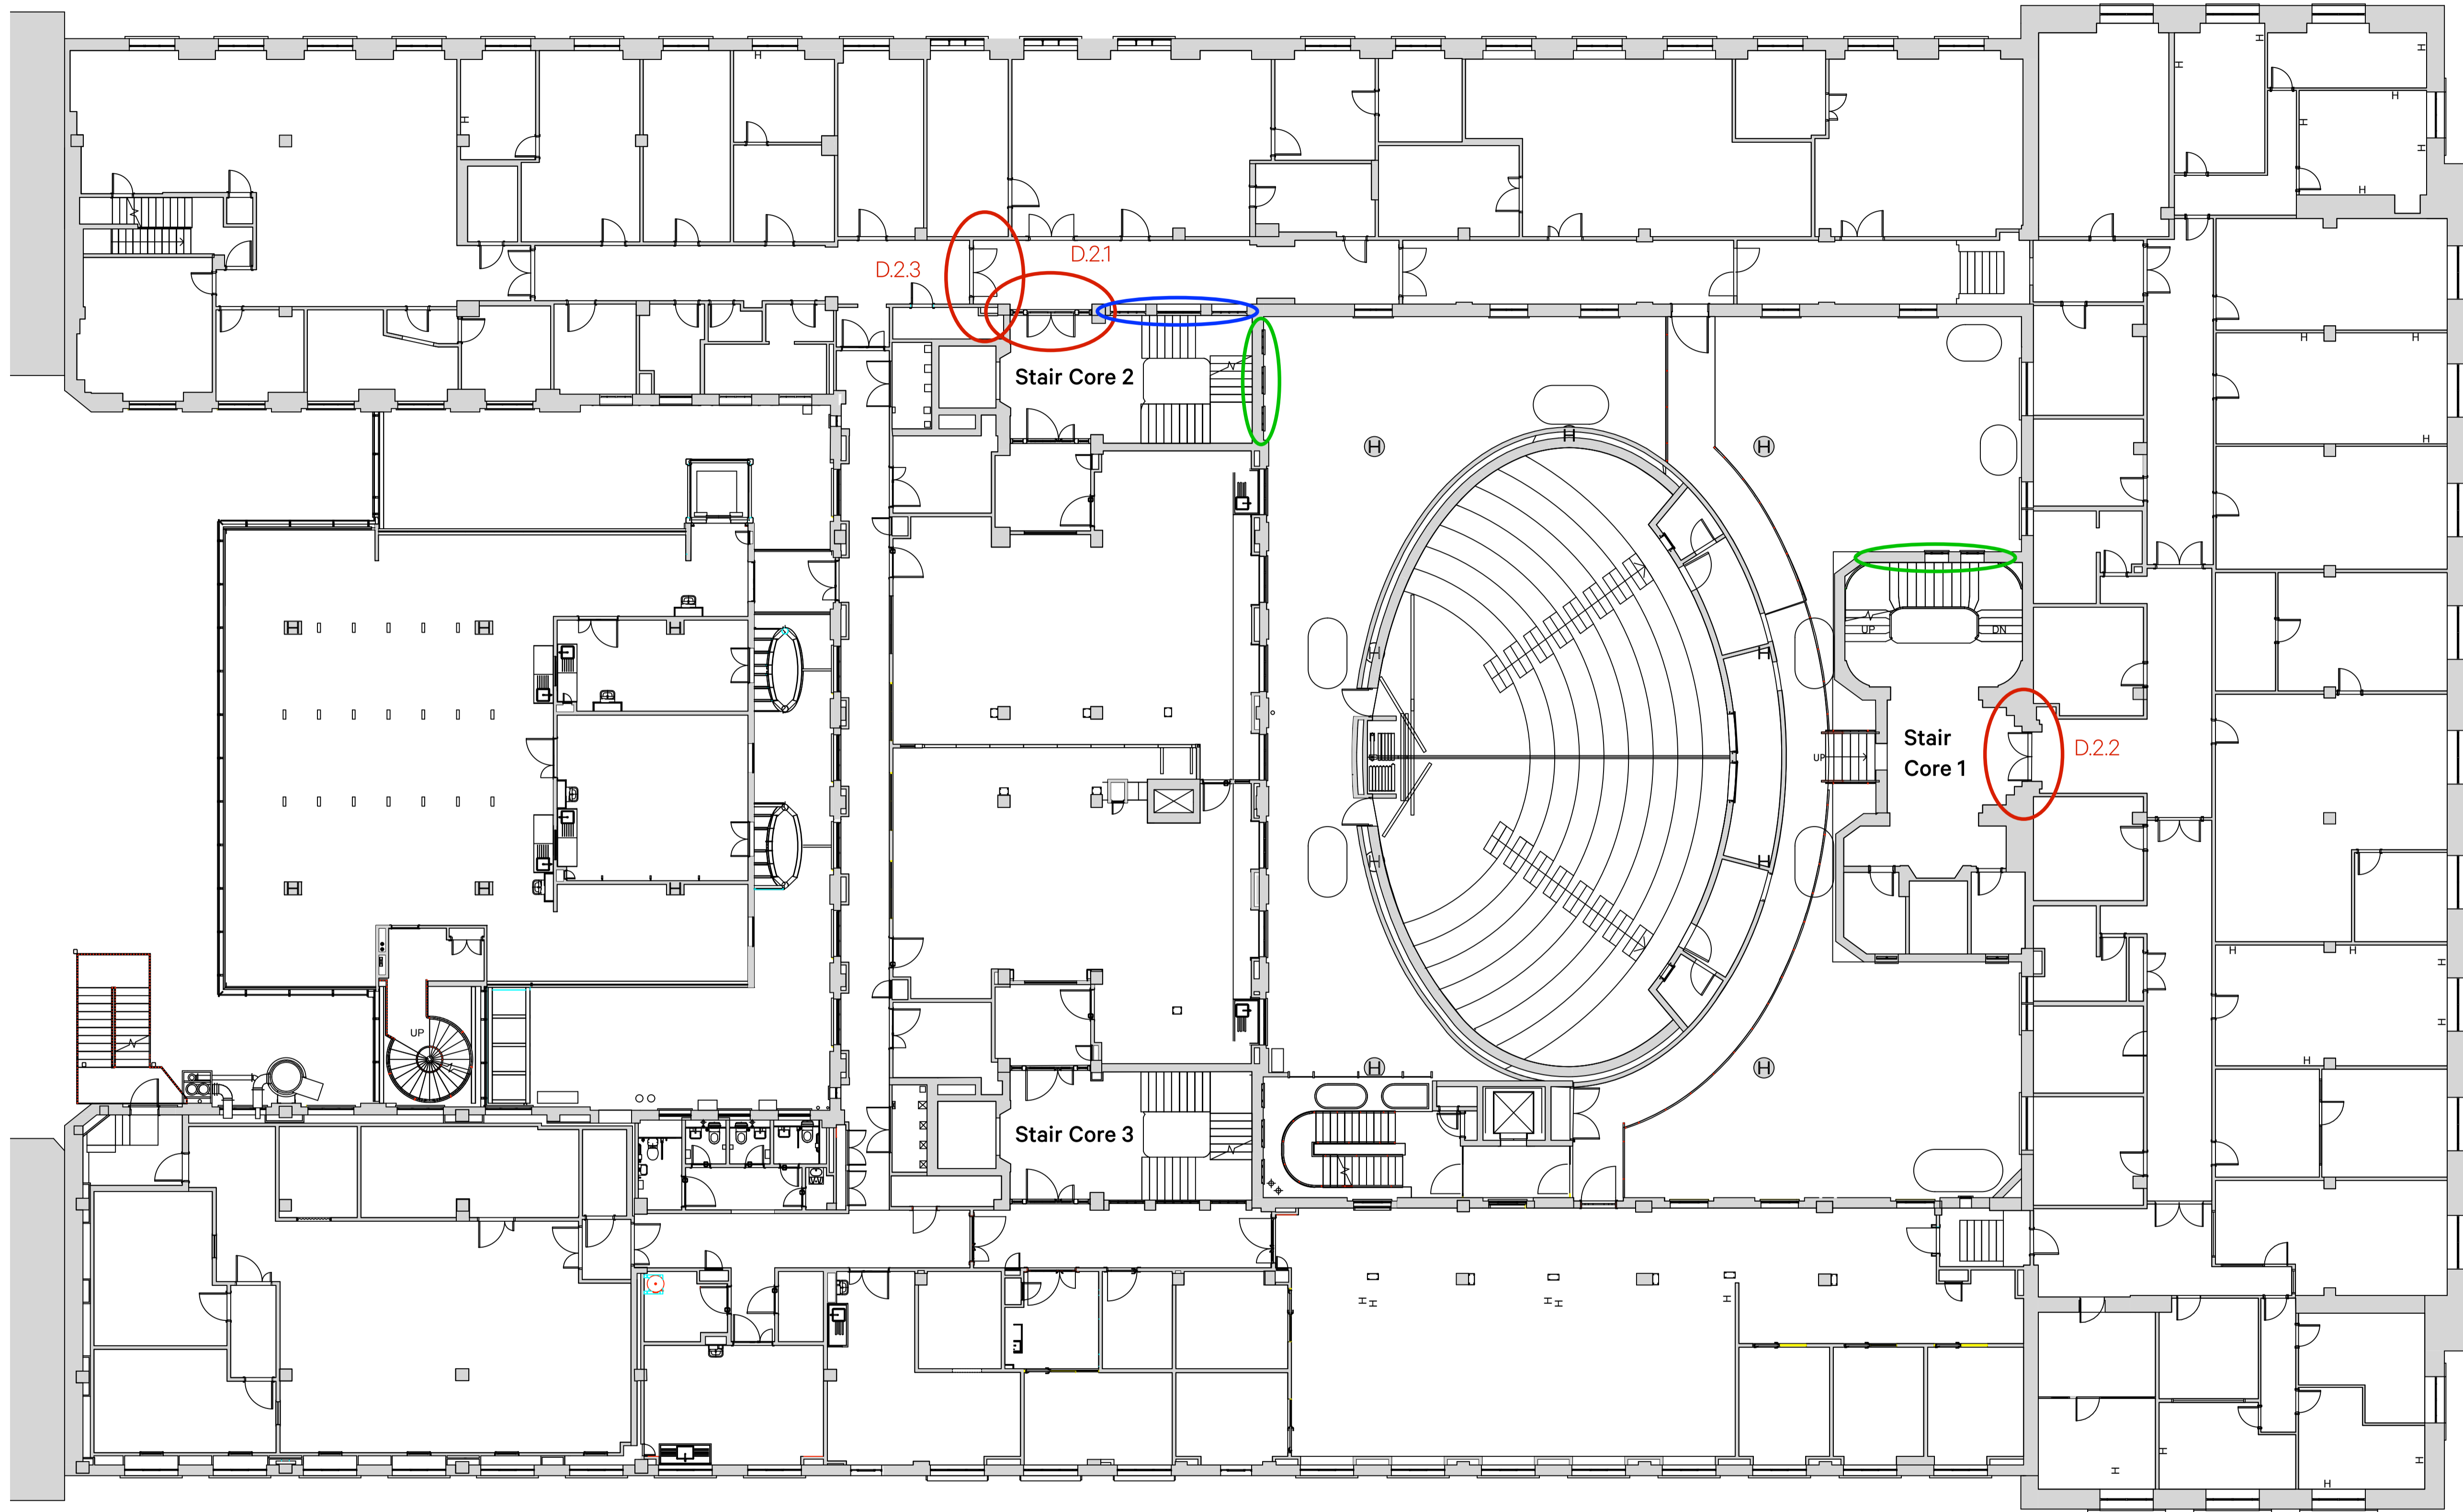

1 KEY PLAN: Second Floor
1:250 @ A3

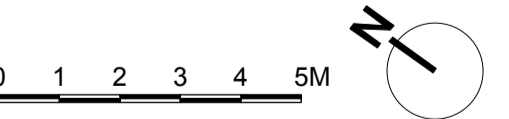

Revision	Date	Amendment	Notes			Client	Project	Drawing	Scale	Date	Drawn	CR	Burwell Architects info@burwellarchitects.com www.burwellarchitects.com Unit 001 California Building Deans Gateway London SE13 7SB 020 8305 6010	
B	11/10/23	Planning Issue				London School of Hygiene & Tropical Medicine	Phase 3 Internal Fire Strategy	Key Plan: Second Floor	1:125 @ A1 / 1:250 @ A3	October 2023				
						Project N°	951	Drawing N°	951/PL/113	Revision	B			

NO DIMENSIONS ARE TO BE SCALED FROM THIS DRAWING. THE CONTRACTOR/MANUFACTURER IS RESPONSIBLE FOR CHECKING ALL DIMENSIONS AND QUERYING ANY DISCREPANCIES. THIS DRAWING IS THE PROPERTY OF BURWELL ARCHITECTS LTD. COPYRIGHT IS RESERVED BY THEM AND THE DRAWING IS ISSUED ON CONDITION THAT IT IS NOT COPIED, REPRODUCED, RETAINED OR DISCLOSED TO ANY UNAUTHORISED PERSON, EITHER WHOLLY OR IN PART, WITHOUT WRITTEN CONSENT.