
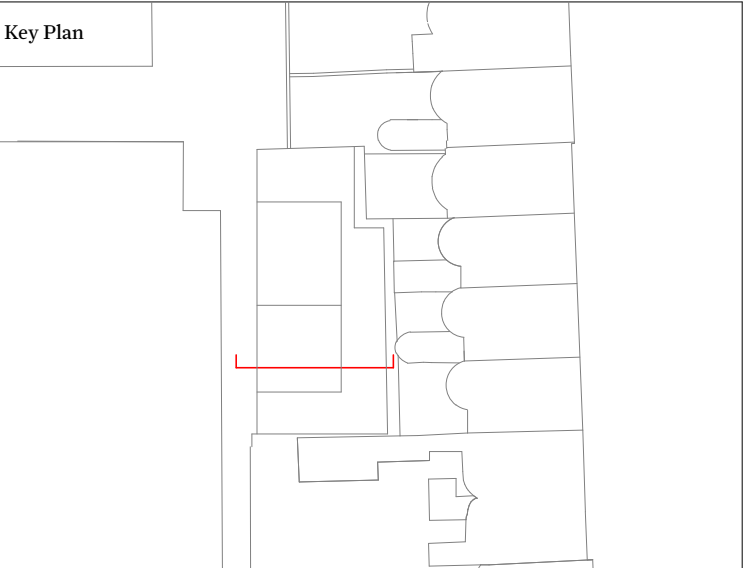


# Table of Contents

10771--1	2
1.1 2210 - Proposed ERB Section AA	
10771--2	3
1.1 2211 - Proposed ERB Section BB	
10771--3	4
1.1 2212 - Proposed ERB Section CC	
10771--4	5
1.1 2213 - Proposed ERB Section DD	

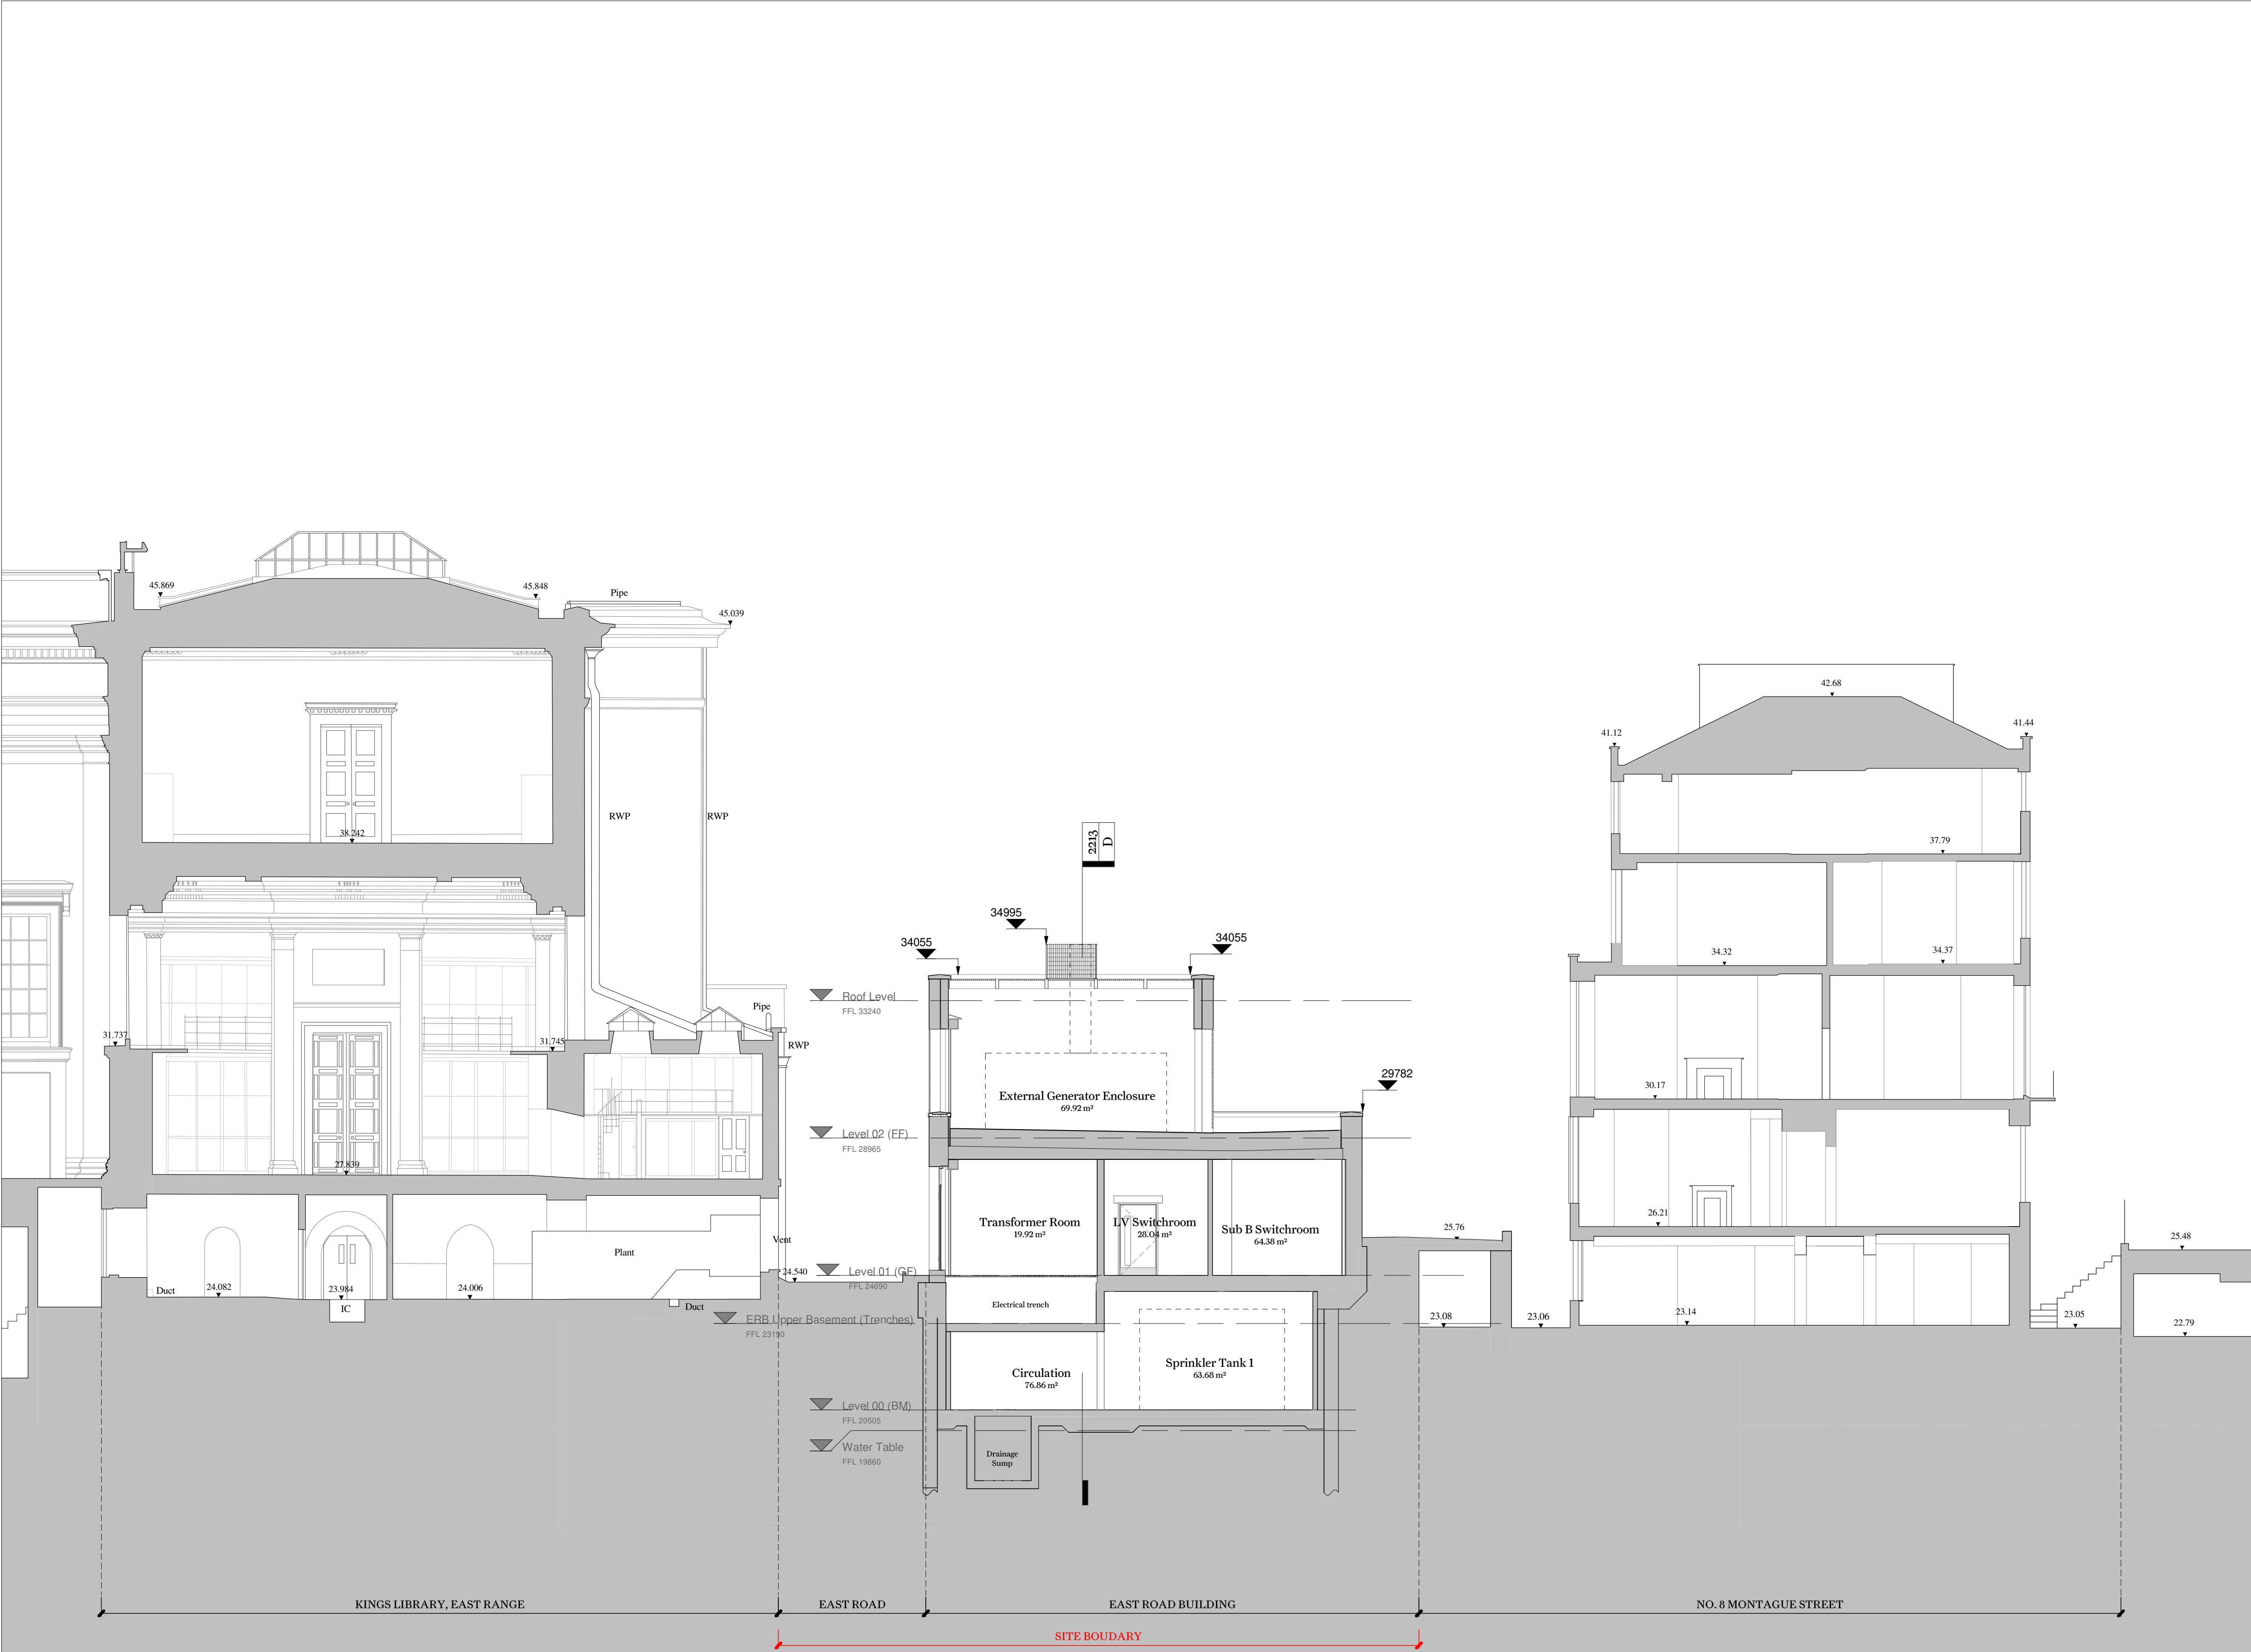

This drawing is not to be scaled. Dimensions govern.  
Wright & Wright Architects shall be notified in writing of any discrepancies.  
All dimensions are in millimeters unless noted otherwise.  
This drawing issued at First Contract is indicative of design intent and should be read in association with all specifications, schedules and consultants information.  
The Contractor is required to complete the detailed design, final coordination and interfaces. Contractor and Sub-Contractors design are subject to Architects acceptance.


P9	Planning Revision	10.11.2023	JB	BM
P8	Stage 04 Draft	18.09.2023	JB	BM
P7	Stage 03 VE	09.06.2023	JB	BM
P6	Stage 03 Set	20.04.2023	JB	BM
P5	Planning Set	03.04.2023	JB	BM
P4	Final Draft Planning Set	17.03.2023	JB	BM
P3	Final Draft Stage 03	03.03.2023	JB	BM
P2	Revised Draft Stage 3 Issue	17.02.2023	JB	DT
P1	WIP Draft Stage 3 Issue	03.02.2023	JB	DT

Rev	Note	Date	Issued By	Issued To
-----	------	------	-----------	-----------

Security Classification: **Official**

**WRIGHT & WRIGHT ARCHITECTS**

89-91 Bayham Street  
London NW1 0AG  
T +44(0)20 7428 9393  
E [ww@wrightandwright.co.uk](mailto:ww@wrightandwright.co.uk)

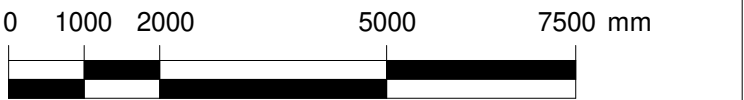

Client

**British Museum**

Project Name

**Energy Centre  
Programme: East  
Road Building (ERB)**

Stage

**RIBA Stage 04**

Drawing Title



**Proposed ERB Section AA**

Drawing Number

**10771-WW-ER-XX-DR -A-2210**

Scale	Sheet Size	Issue Date
<b>1:100</b>	<b>A1</b>	<b>10.11.2023</b>

Revision	Status
<b>P9</b>	<b>S4 - For approval</b>

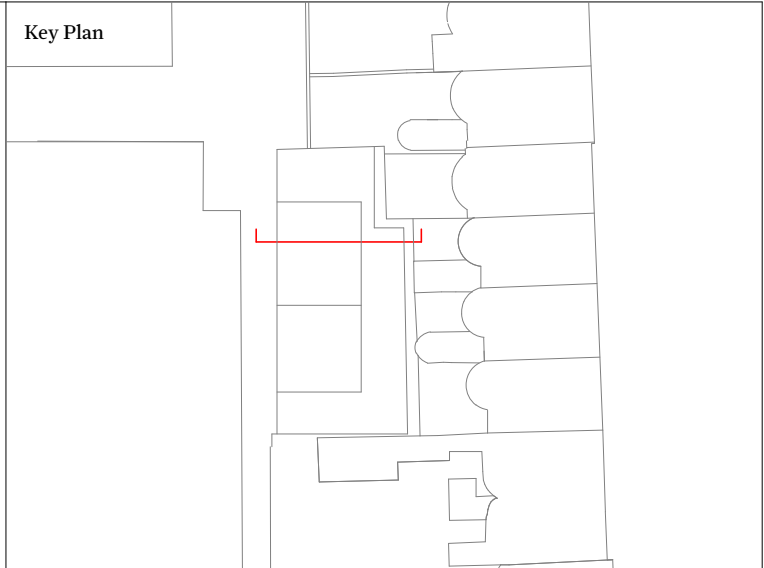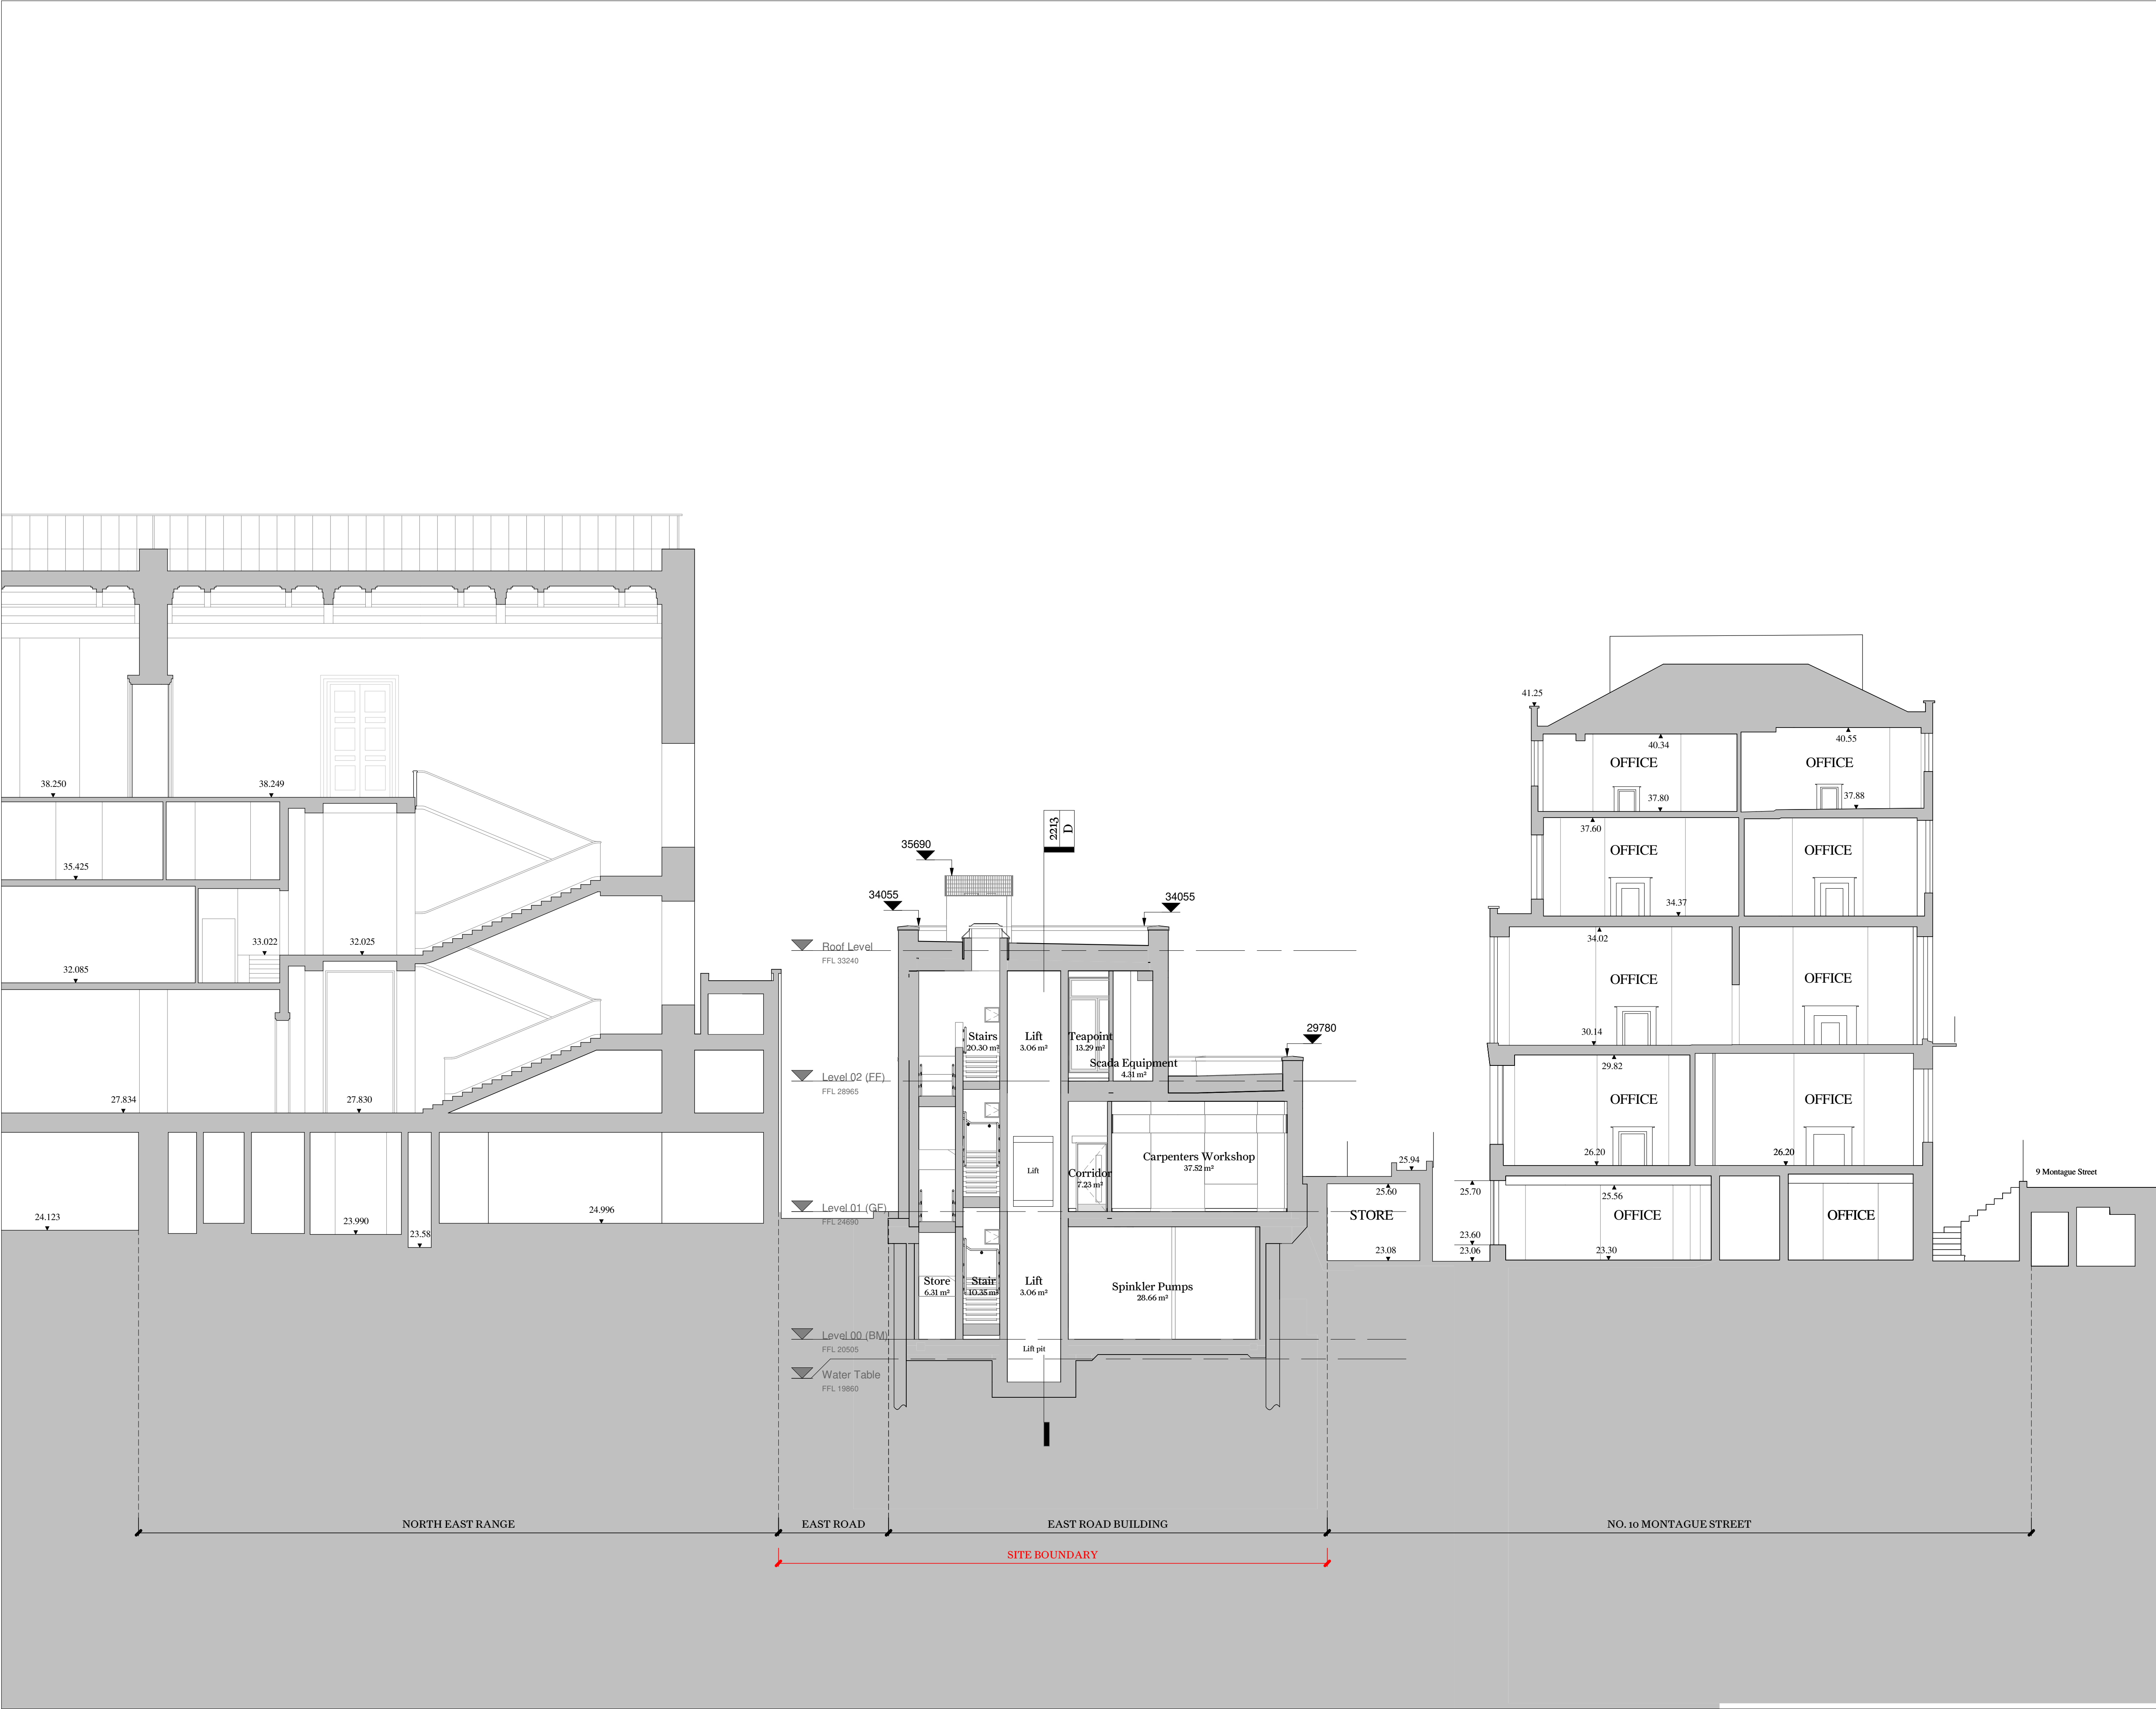

This drawing is not to be scaled. Dimensions govern.  
Wright & Wright Architects shall be notified in writing of any discrepancies.  
All dimensions are in millimeters unless noted otherwise.  
This drawing issued at First Contract is indicative of design intent and should be read in association with all specifications, schedules and consultants information.  
The Contractor is required to complete the detailed design, final coordination and interfaces. Contractor and Sub-Contractors design are subject to Architects acceptance.


P9	Planning Revision	10.11.2023	JB	BM
P8	Stage 04 Draft	18.09.2023	JB	BM
P7	Stage 03 VE	09.06.2023	JB	BM
P6	Stage 03 Set	20.04.2023	JB	BM
P5	Planning Set	03.04.2023	JB	BM
P4	Final Draft Planning Set	17.03.2023	JB	BM
P3	Final Draft Stage 03	03.03.2023	JB	BM
P2	Revised Draft Stage 3 Issue	17.02.2023	JB	DT
P1	WIP Draft Stage 3 Issue	03.02.2023	JB	DT

Rev	Note	Date	Issued By	Issued To
-----	------	------	-----------	-----------

Security Classification: **Official**

**WRIGHT & WRIGHT ARCHITECTS**

89-91 Bayham Street  
London NW1 0AG  
T +44(0)20 7428 9393  
E [ww@wrightandwright.co.uk](mailto:ww@wrightandwright.co.uk)

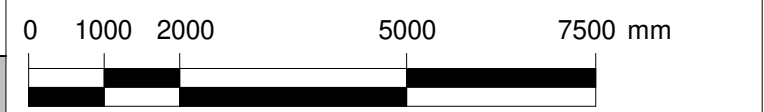

Client

**British Museum**

Project Name

**Energy Centre  
Programme: East  
Road Building (ERB)**

Stage

**RIBA Stage 04**

Drawing Title

**Proposed ERB Section BB**

Drawing Number



**10771-WW-ER-XX-DR -A-2211**

Scale Sheet Size Issue Date

**1:100 A1 10.11.2023**

Revision Status

**P9 S4 - For approval**

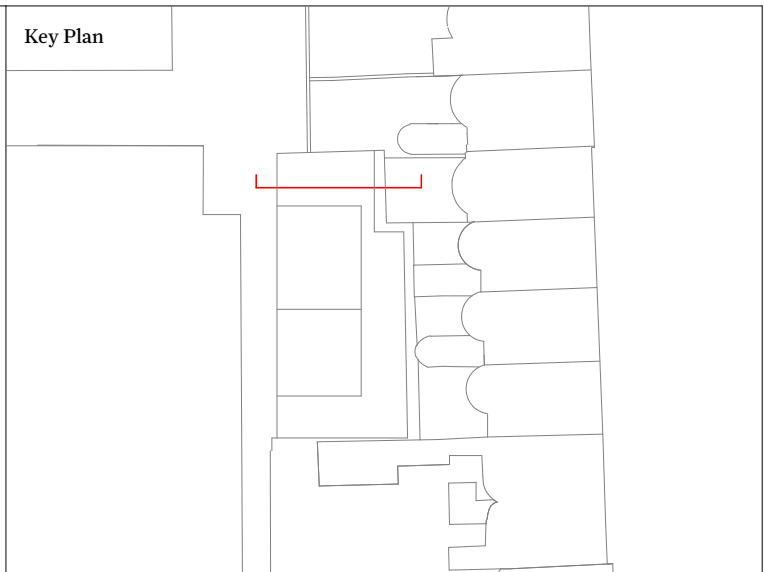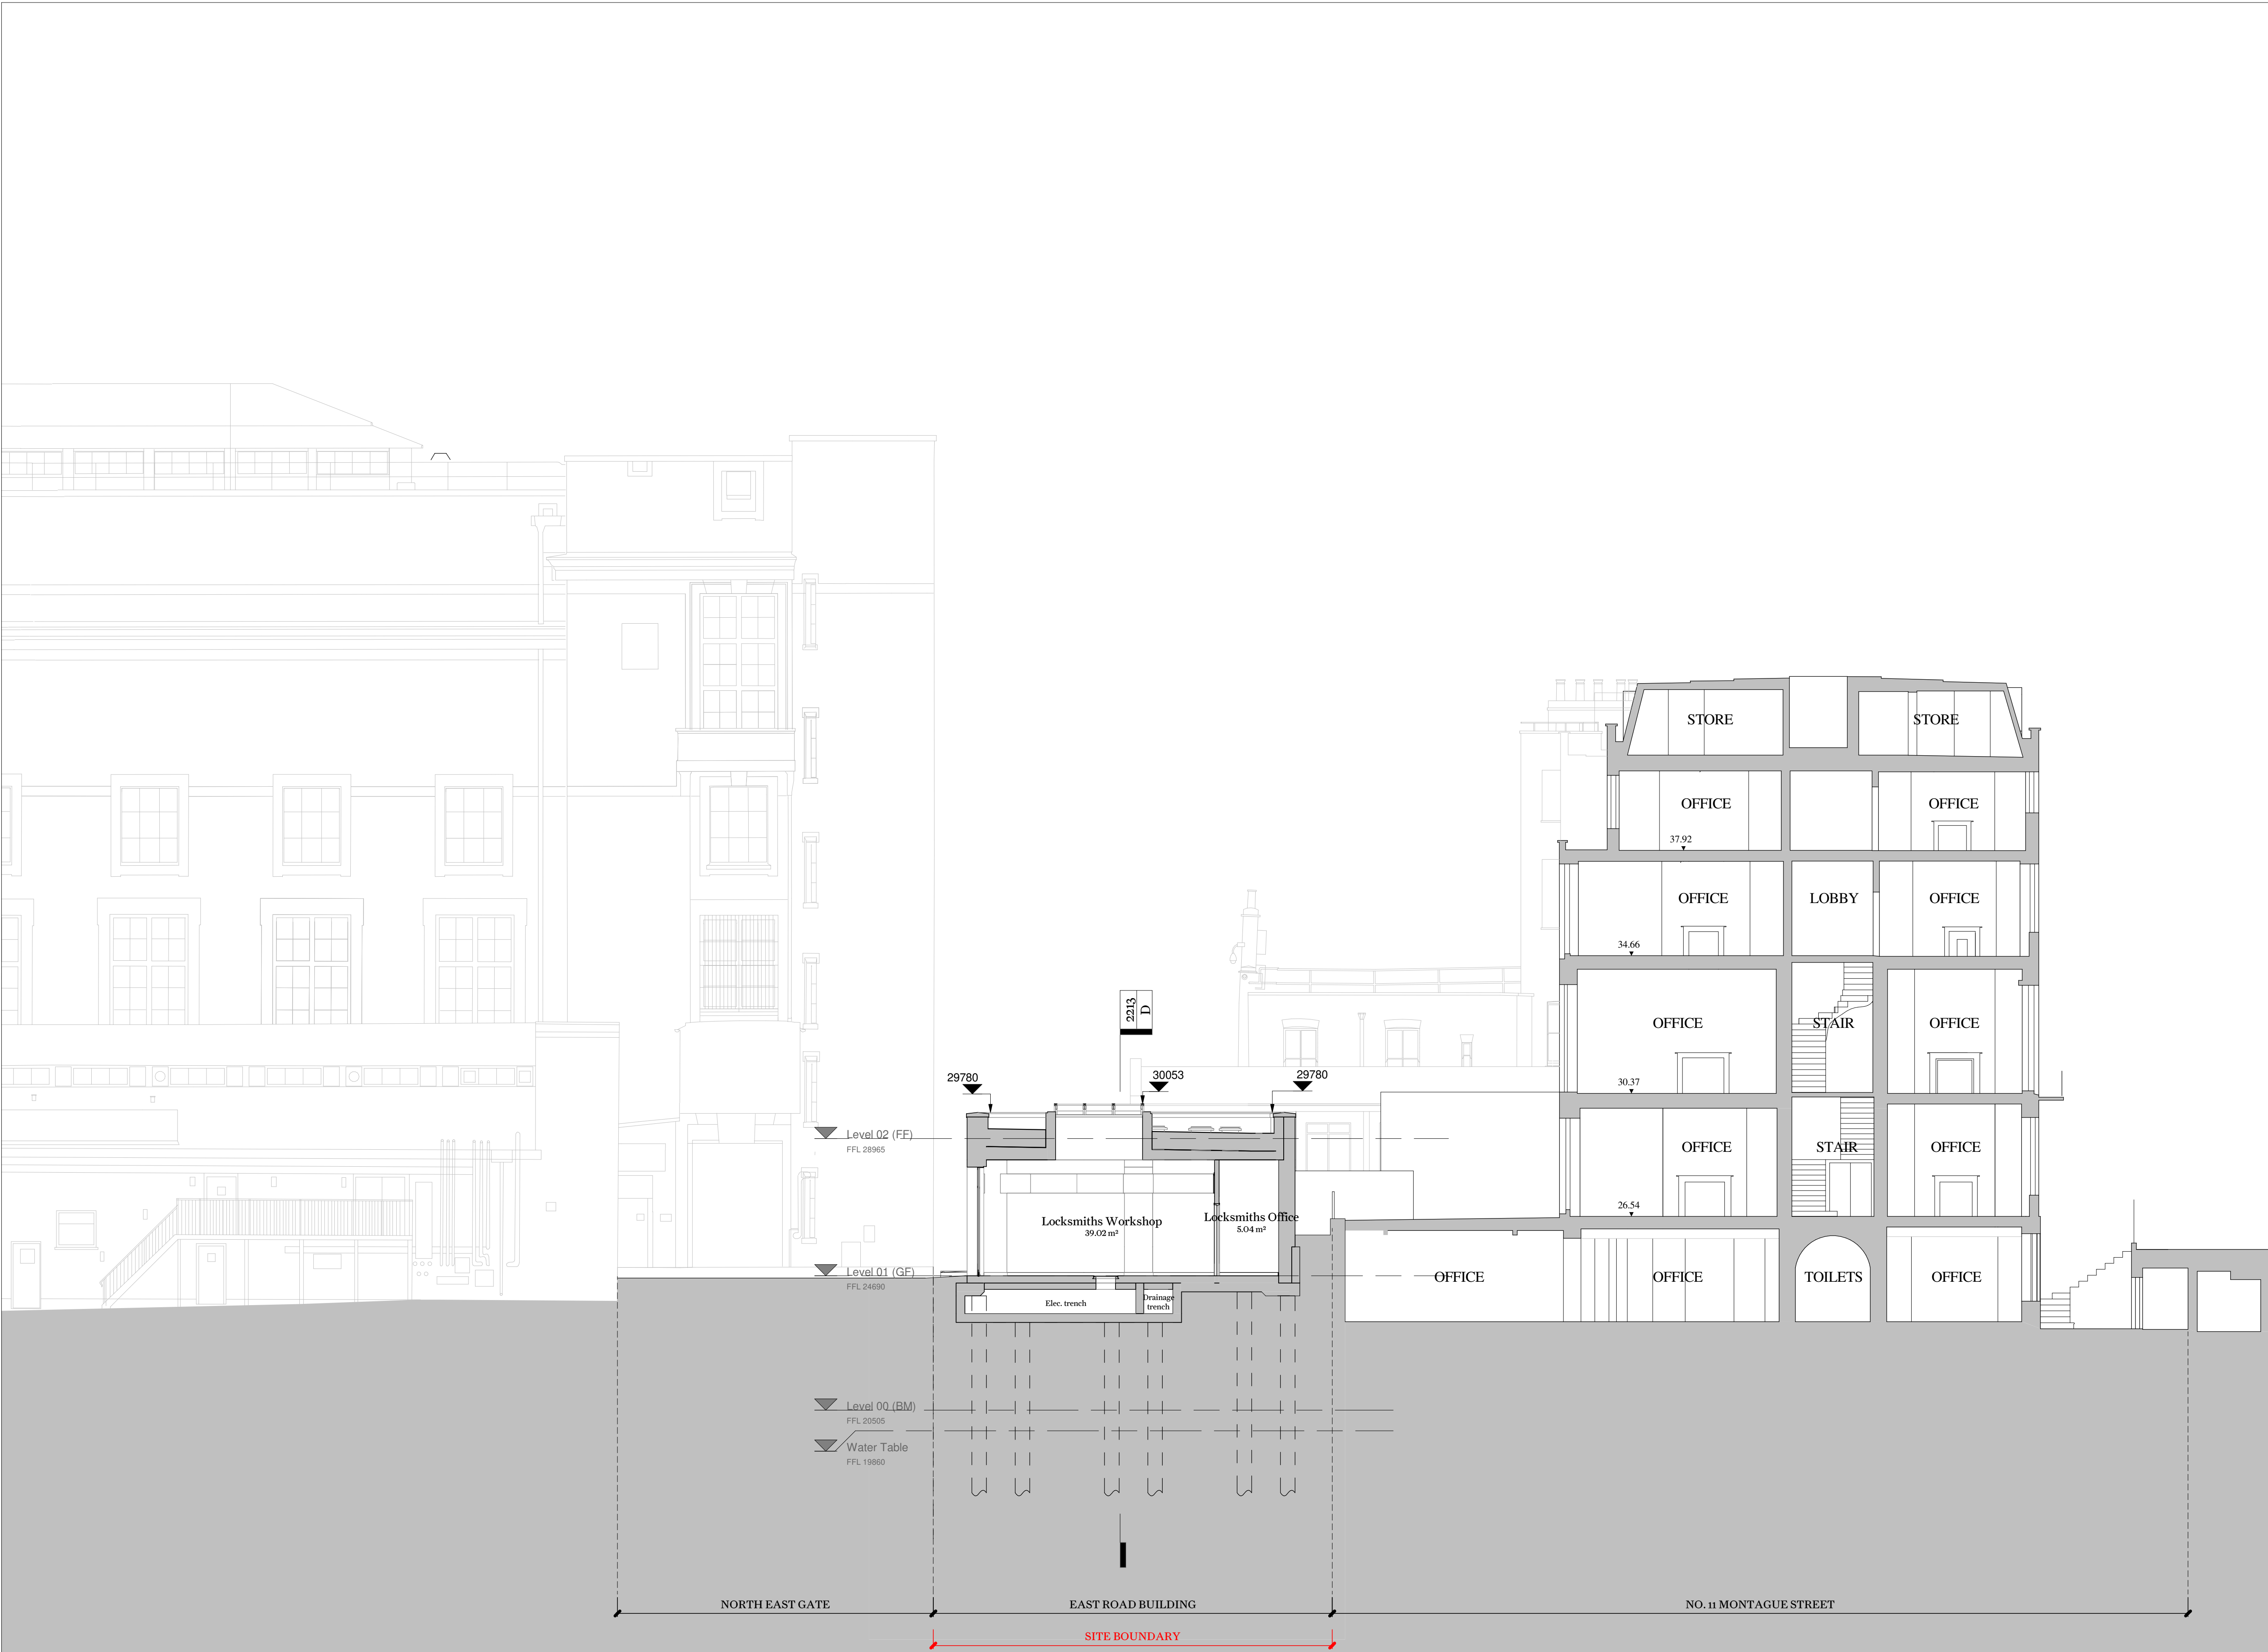

This drawing is not to be scaled. Dimensions govern.  
Wright & Wright Architects shall be notified in writing of any discrepancies.  
All dimensions are in millimeters unless noted otherwise.  
This drawing issued at First Contract is indicative of design intent and should be read in association with all specifications, schedules and consultants information.  
The Contractor is required to complete the detailed design, final coordination and interfaces. Contractor and Sub-Contractors design are subject to Architects acceptance.


P9	Planning Revision	10.11.2023	JB	BM
P8	Stage 04 Draft	18.09.2023	JB	BM
P7	Stage 03 VE	09.06.2023	JB	BM
P6	Stage 03 Set	20.04.2023	JB	BM
P5	Planning Set	03.04.2023	JB	BM
P4	Final Draft Planning Set	17.03.2023	JB	BM
P3	Final Draft Stage 03	03.03.2023	JB	BM
P2	Revised Draft Stage 3 Issue	17.02.2023	JB	DT
P1	WIP Draft Stage 3 Issue	03.02.2023	JB	DT

Rev	Note	Date	Issued By	Issued To
-----	------	------	-----------	-----------

Security Classification: **Official**

## WRIGHT & WRIGHT ARCHITECTS

89-91 Bayham Street  
London NW1 0AG  
T +44(0)20 7428 9393  
E [ww@wrightandwright.co.uk](mailto:ww@wrightandwright.co.uk)

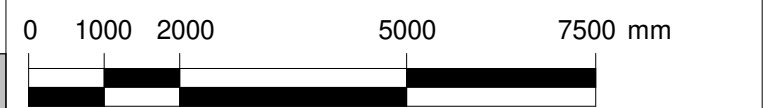

Client

**British Museum**

Project Name

**Energy Centre  
Programme: East  
Road Building (ERB)**

Stage

**RIBA Stage 04**

Drawing Title

**Proposed ERB Section CC**

Drawing Number



**10771-WW-ER-XX-DR -A-2212**

Scale Sheet Size Issue Date

**1:100 A1 10.11.2023**

Revision Status

**P9 S4 - For approval**

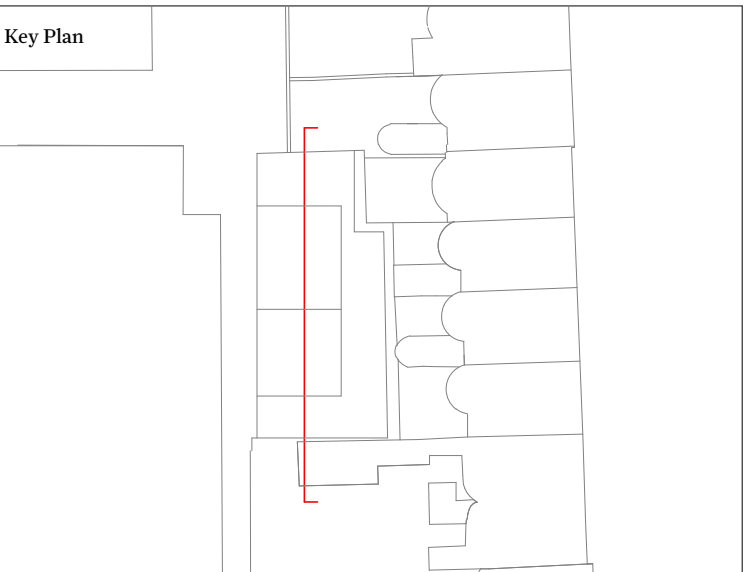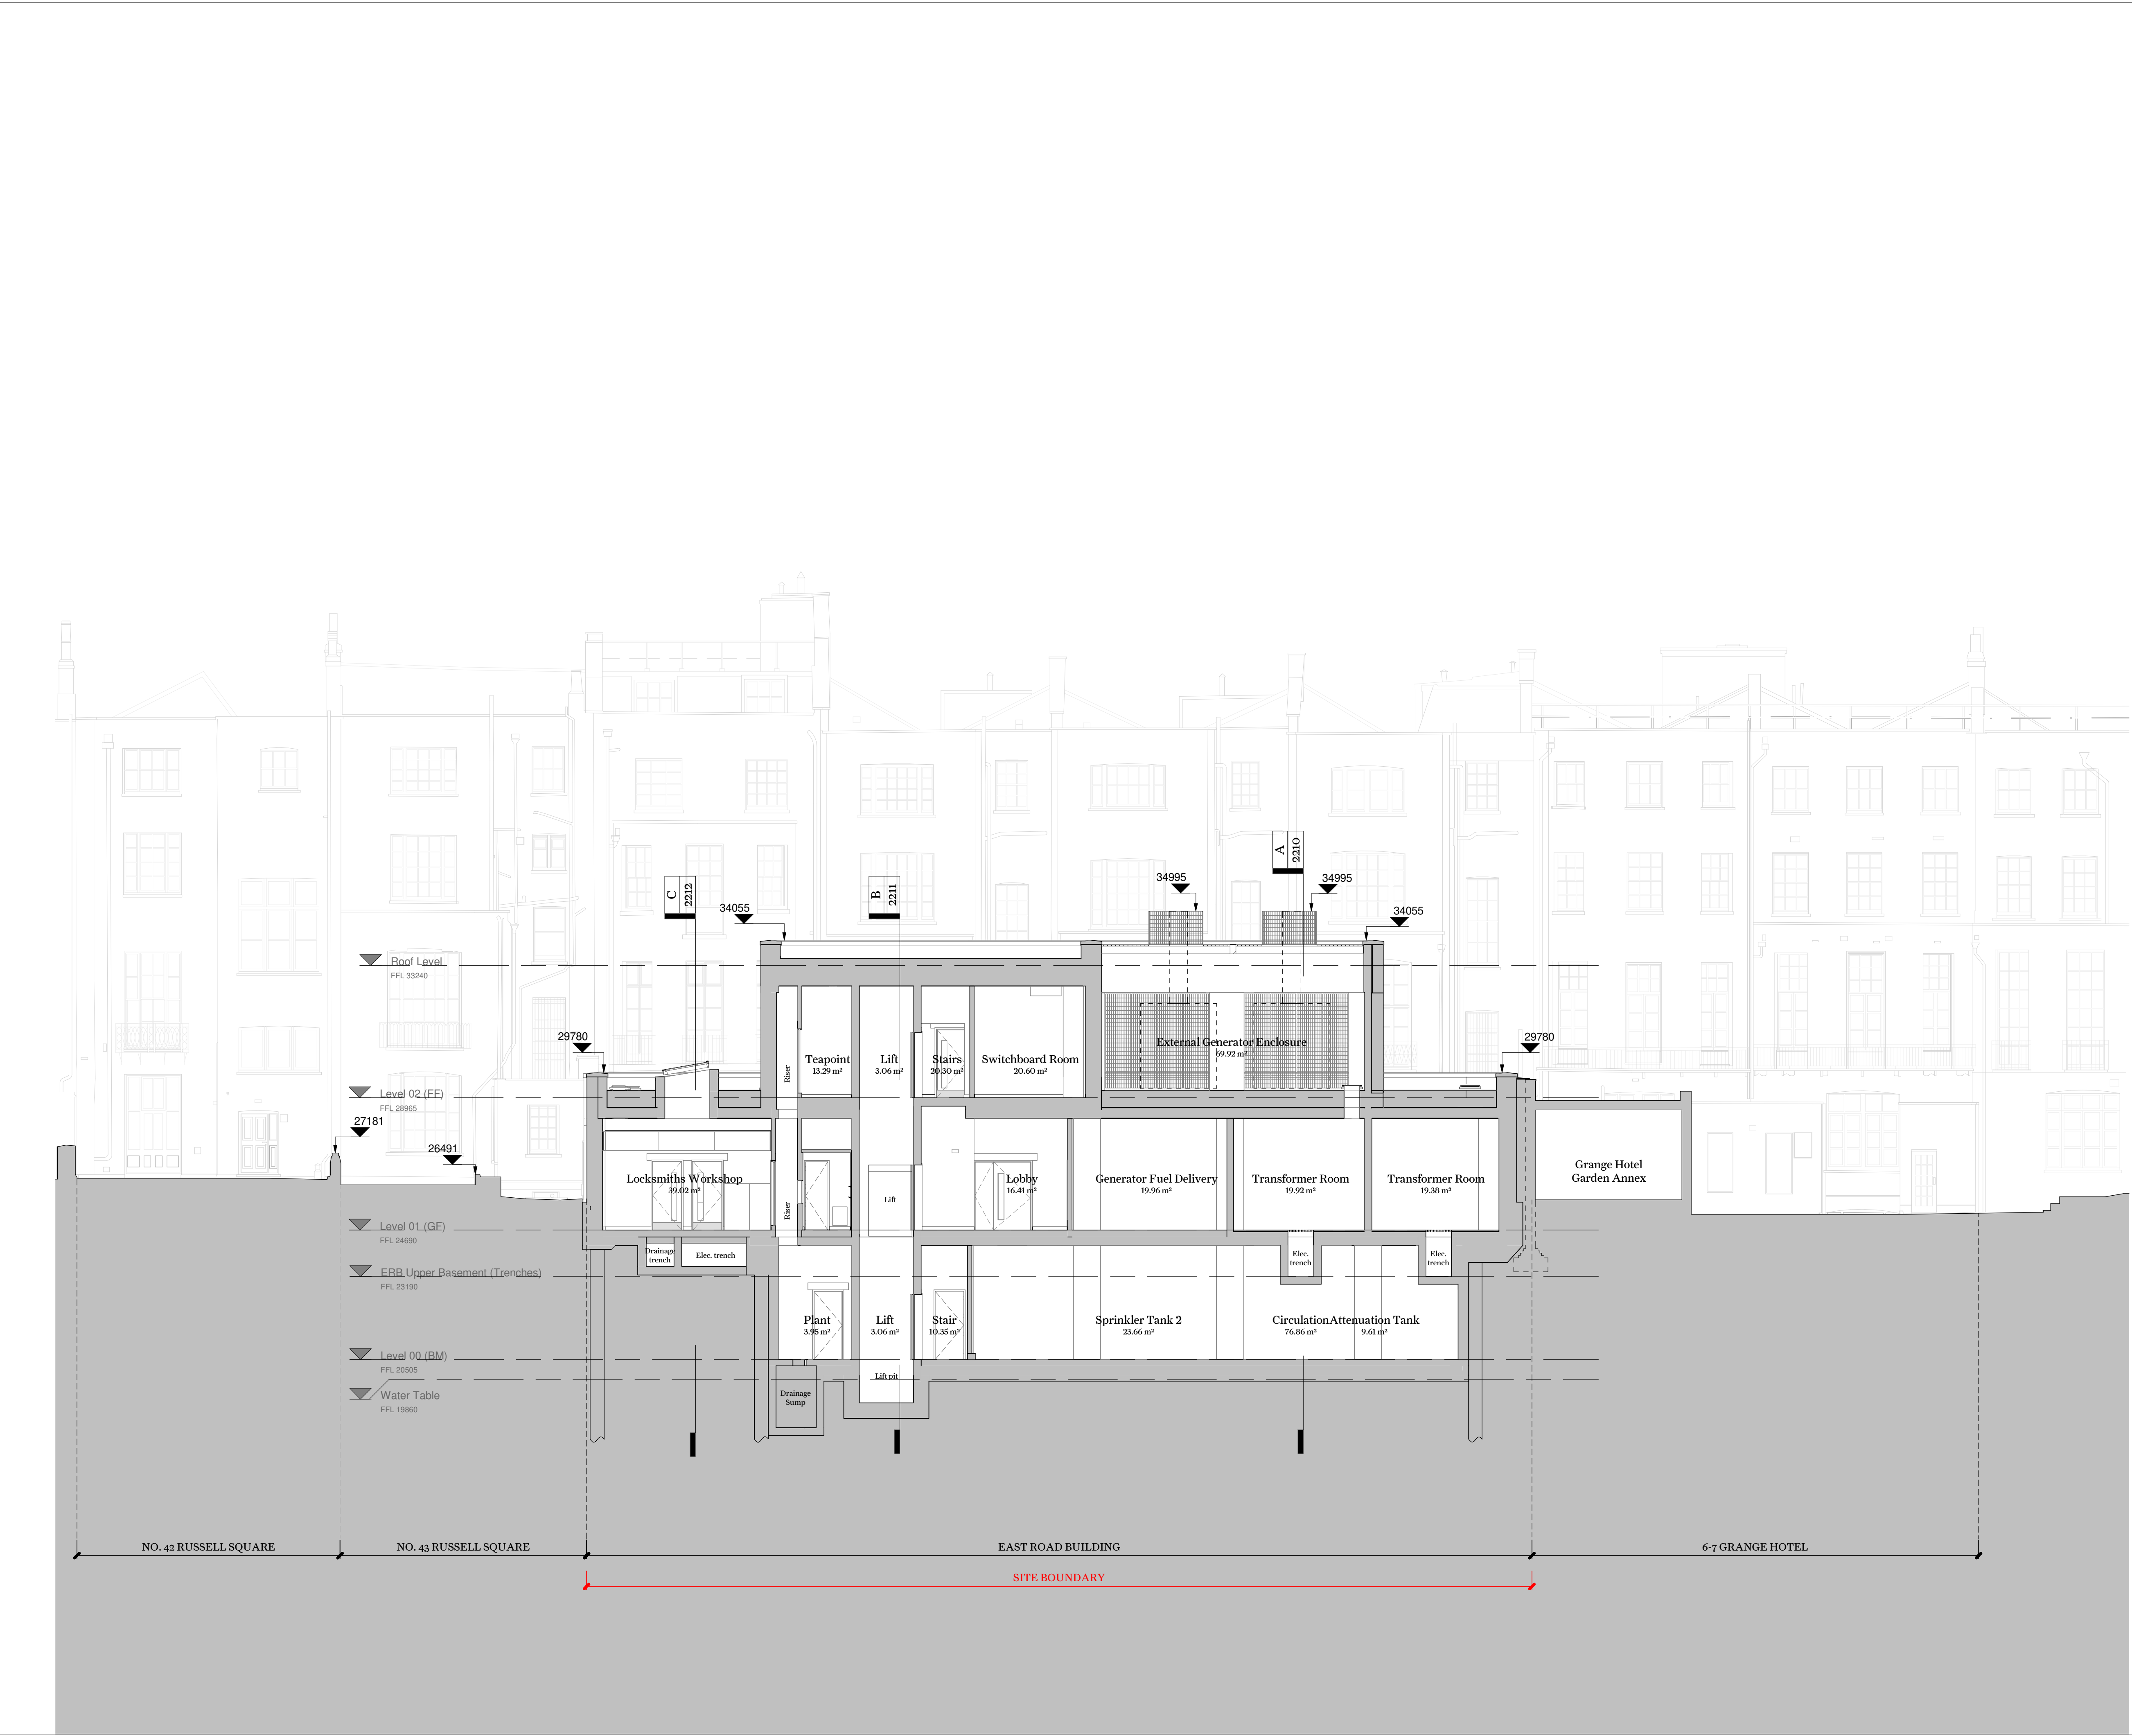

This drawing is not to be scaled. Dimensions govern.  
Wright & Wright Architects shall be notified in writing of any discrepancies.  
All dimensions are in millimeters unless noted otherwise.  
This drawing issued at First Contract is indicative of design intent and should be read in association with all specifications, schedules and consultants information.  
The Contractor is required to complete the detailed design, final coordination and interfaces. Contractor and Sub-Contractors design are subject to Architects acceptance.


P9	Planning Revision	10.11.2023	JB	BM
P8	Stage 04 Draft	18.09.2023	JB	BM
P7	Stage 03 VE	09.06.2023	JB	BM
P6	Stage 03 Set	20.04.2023	JB	BM
P5	Planning Set	03.04.2023	JB	BM
P4	Final Draft Planning Set	17.03.2023	JB	BM
P3	Final Draft Stage 03	03.03.2023	JB	BM
P2	Revised Draft Stage 3 Issue	17.02.2023	JB	DT
P1	WIP Draft Stage 3 Issue	03.02.2023	JB	DT

Rev	Note	Date	Issued By	Issued To
-----	------	------	-----------	-----------

Security Classification: **Official**

## WRIGHT & WRIGHT ARCHITECTS

89-91 Bayham Street  
London NW1 0AG  
T +44(0)20 7428 9393  
E [www@wrightandwright.co.uk](mailto:www@wrightandwright.co.uk)

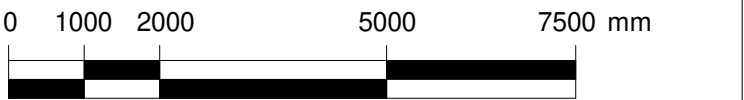

Client

## British Museum

Project Name

## Energy Centre Programme: East Road Building (ERB)

Stage

## RIBA Stage 04

Drawing Title

## Proposed ERB Section DD

Drawing Number

**10771-WW-ER-XX-DR -A-2213**

Scale	Sheet Size	Issue Date
<b>1:100</b>	<b>A1</b>	<b>10.11.2023</b>

Revision	Status
<b>P9</b>	<b>S4 - For approval</b>