

© ARCHITECT'S COPYRIGHT RETAINED

**GENERAL NOTES**

- 1 All dimensions to be checked on site.
- 2 Use figured dimensions only. Queries to be directed to the Architect.
- 3 Refer to Structural Engineer's drawings for details relating to structure.
- 4 Any discrepancies between the Architect's drawings and those by any other party to be reported immediately.
- 5 All drawings are not for construction unless explicitly marked for this purpose.

**GENERAL NOTES ON MATERIALS**

Materials to comply with appropriate British Standards or Agreement Certificate stamped and independently certified or otherwise to show their suitability. Materials should be in accordance with BS8000 series of documents and other accepted good practice (e.g. Quality assured to ISO9000).

**GENERAL NOTES ON PRINTING**


All drawings to be printed in colour.

**NOTES**

DRAWINGS BASED ON SURVEY INFORMATION RECEIVED FROM MSA ON 07/10/2022  
TREES IN LOWER GARDEN BASED ON SURVEY INFORMATION RECEIVED FROM SJ STEPHENS ASSOCIATES ON 09/02/2023

**KEY**

- EXISTING WALLS
- STRIP-OUT
- DEMOLITION
- DEMOLITION ABOVE

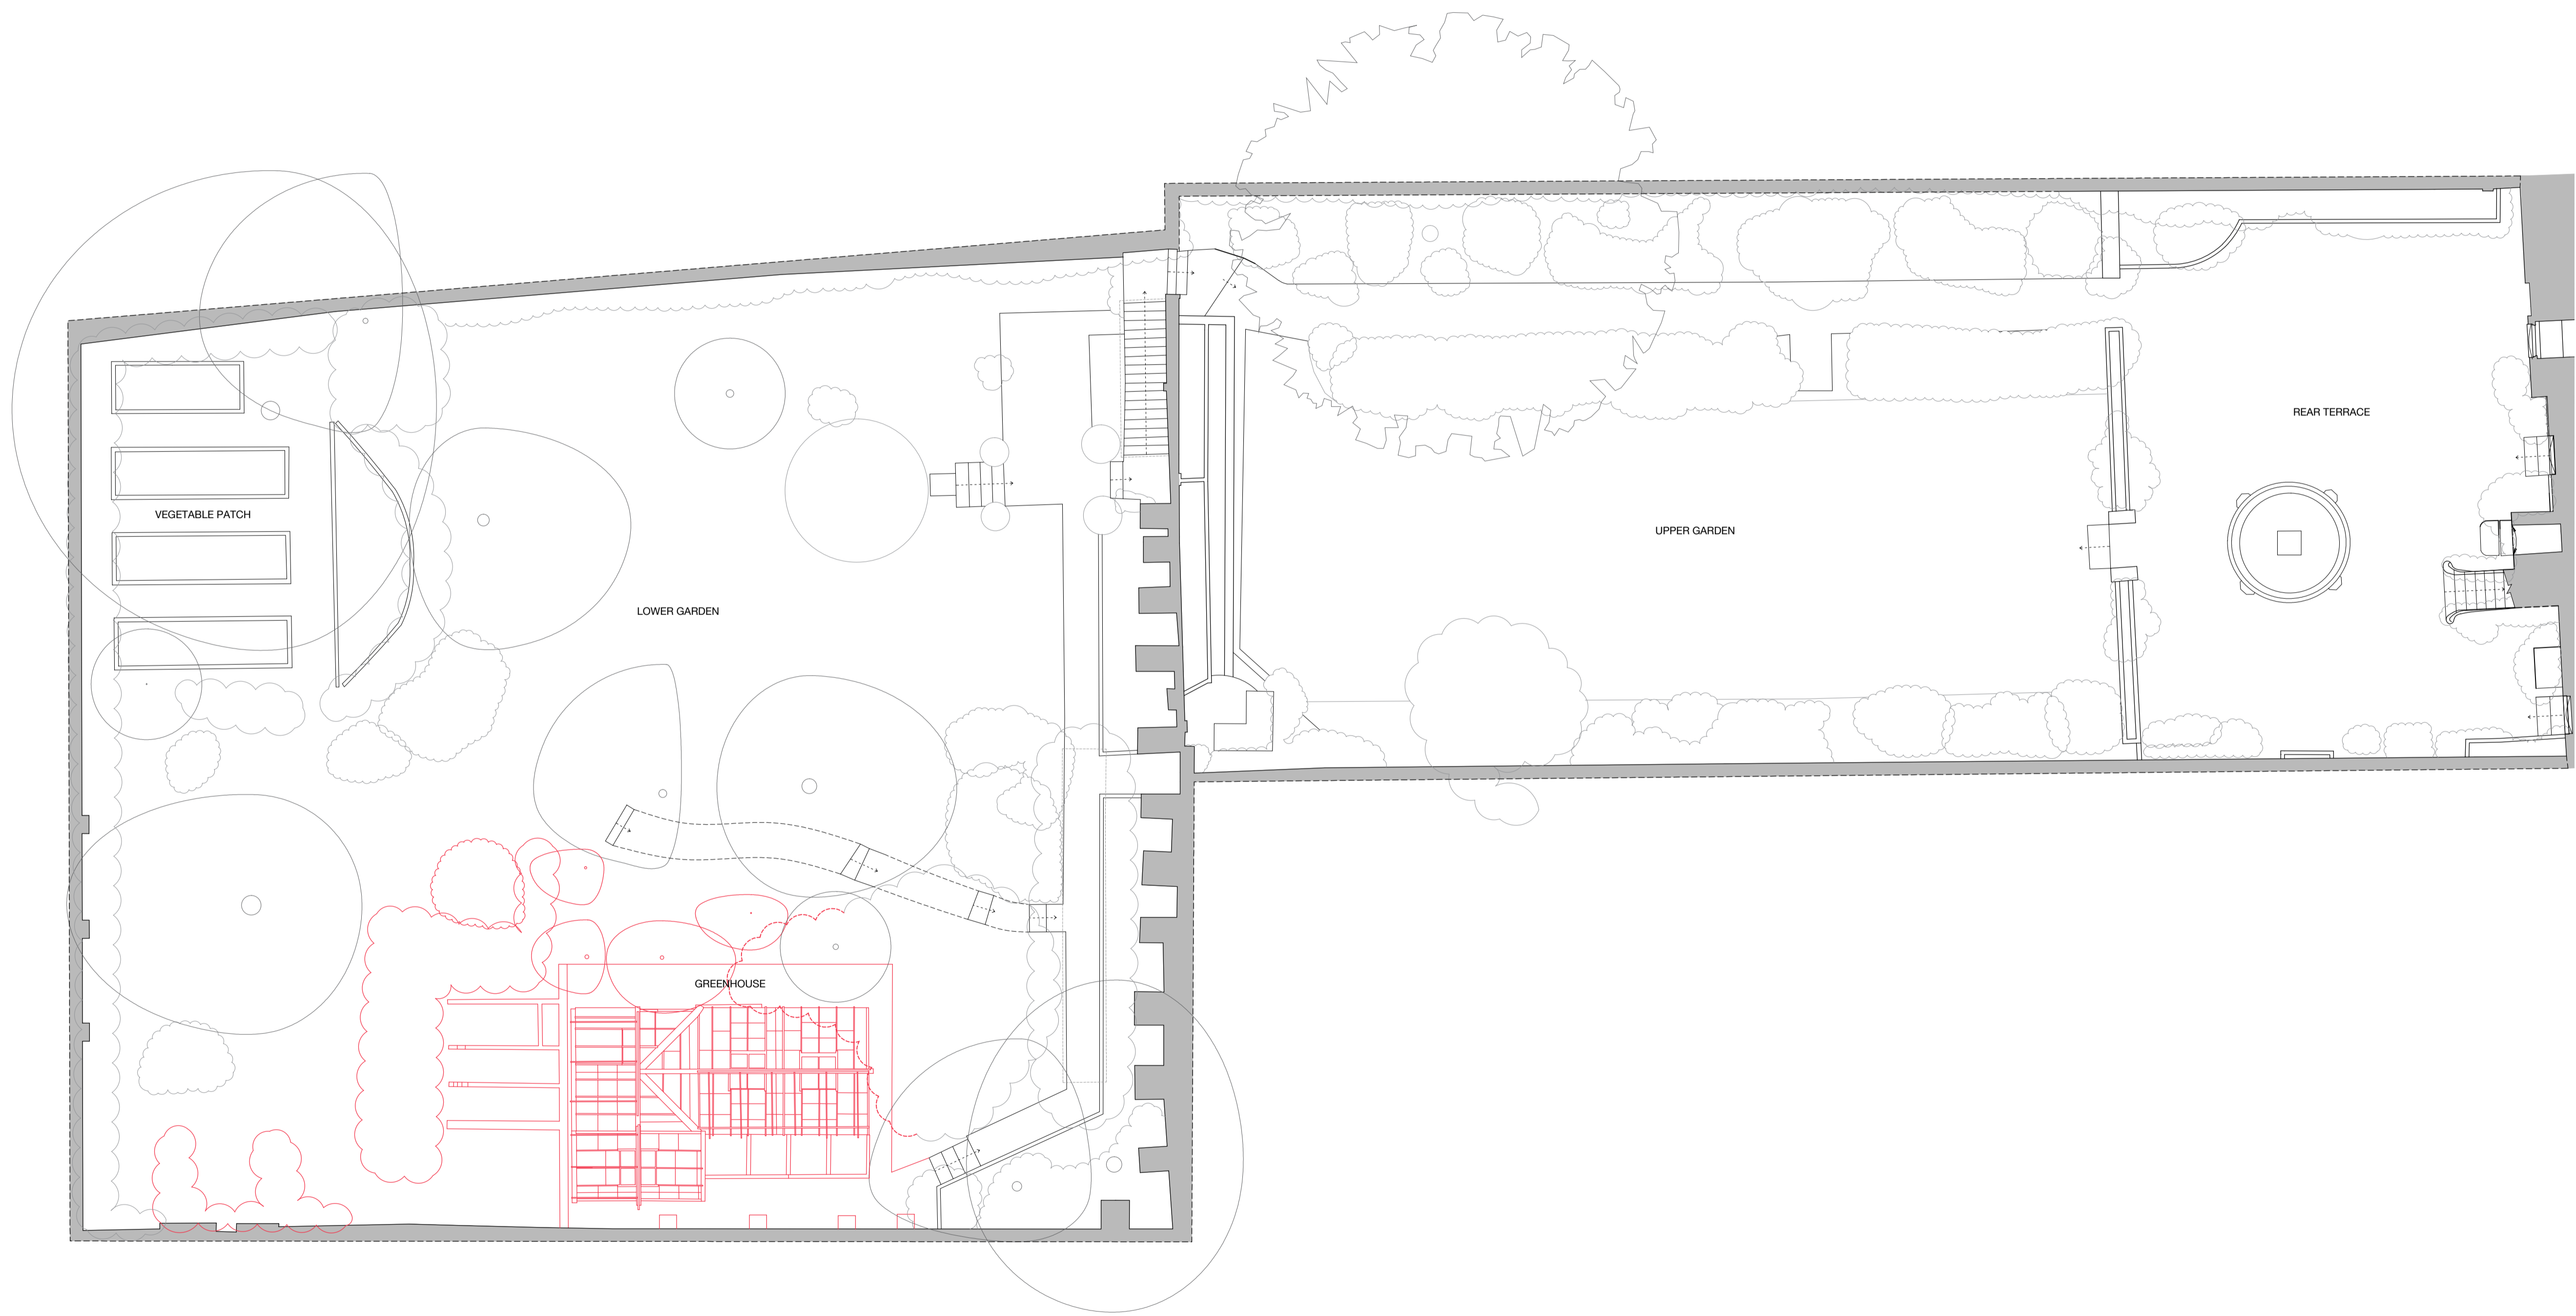

P02 03.11.23 ISSUED FOR PLANNING & LBC  
P01 01.06.23 ISSUED FOR PLANNING & LBC

rev date amendment

**SC DA**  
SODA  
1 Bouchier Street  
London  
W1D 4HX  
studio@sodastudio.co.uk  
sodastudio.co.uk

job title  
NO. 4 THE GROVE

drawing title  
STRIP-OUT & DEMOLITION PLANS  
LOWER GARDEN LANDSCAPE PLAN

status	PLANNING	drawing no.	revision
scale	1:200 @A3 1:100 @A1		
job no.	A482	035	P02

