




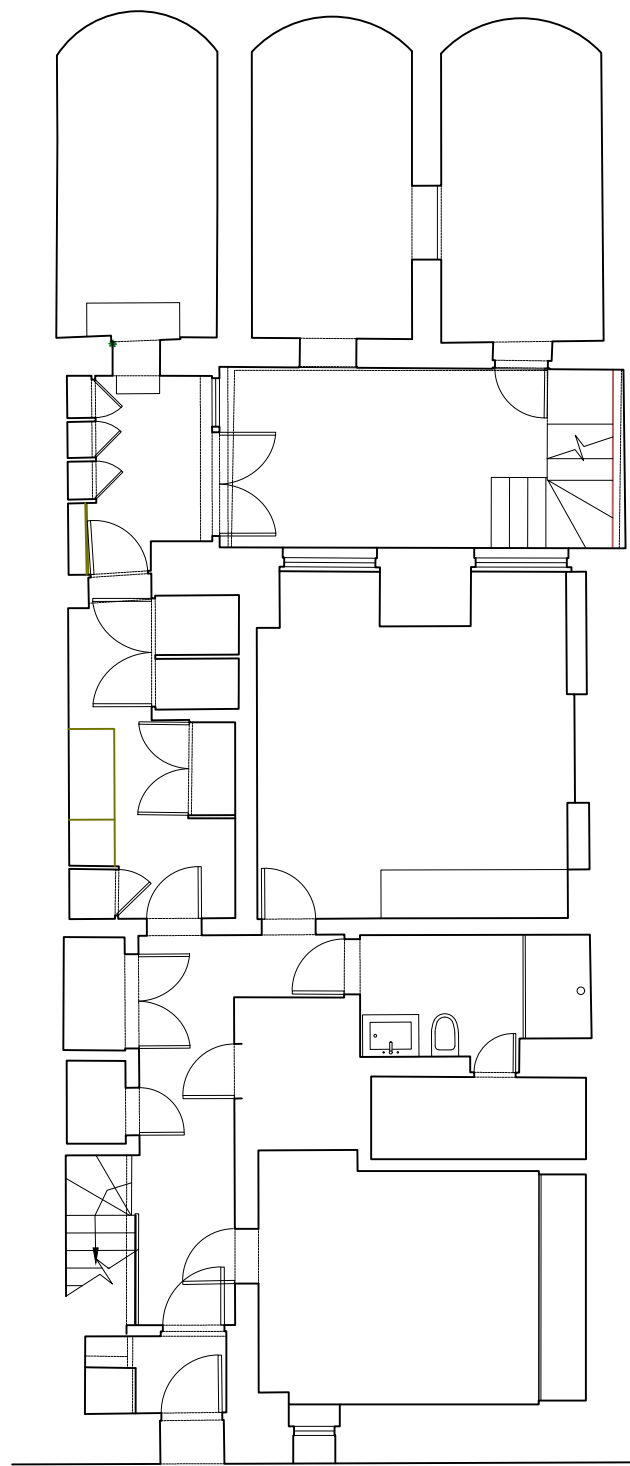

Basement Level

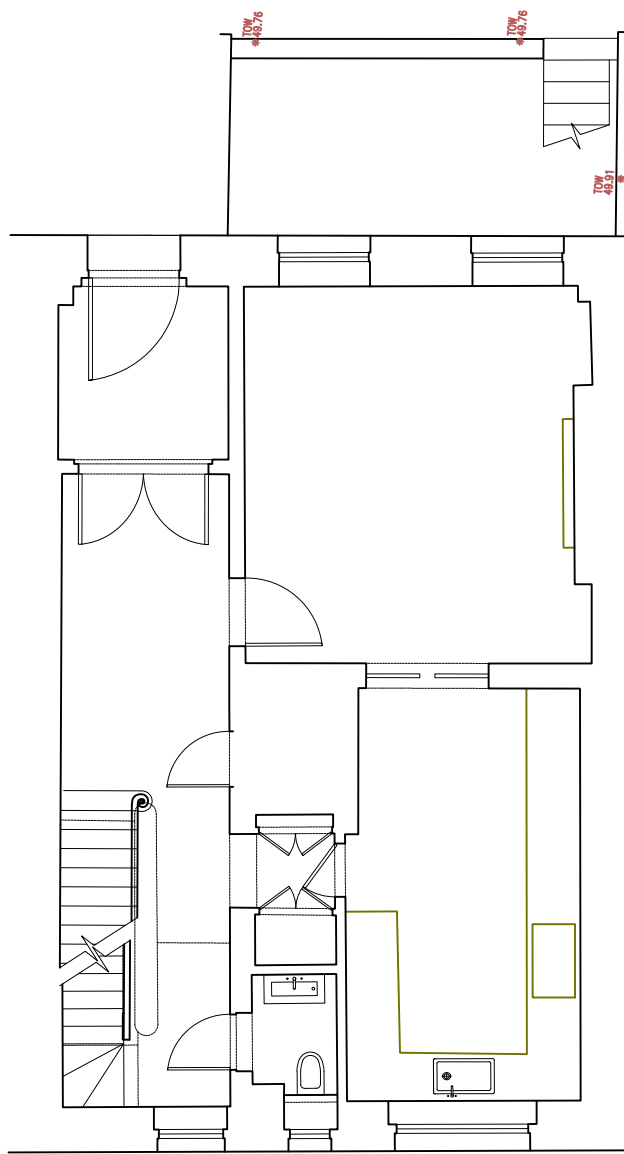

Ground Floor Level

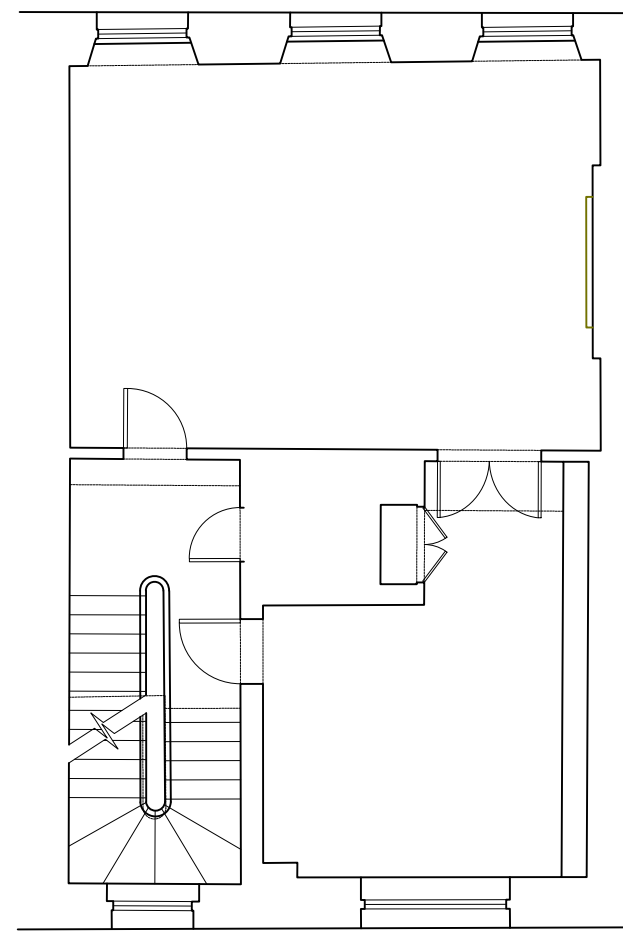

First Floor Level

