

PARTY WALL ISSUE

BRICK FOOTINGS

WIDTH - 300MM
DEPTH - 300MM

CONCRETE FOOTINGS

500MM - WIDTH
700MM - DEPTH

HISTORICAL FOOTINGS

START AT SLAB LEVEL
3-4 M DOWN FROM SLAB


SLAB
3.5M
DOWN

SLAB
3.5M
DOWN

LIME MIX SLAB
3M DOWN

SLAB
3M
BELOW

SLAB 3M BELOW TOP SLAB LEVEL

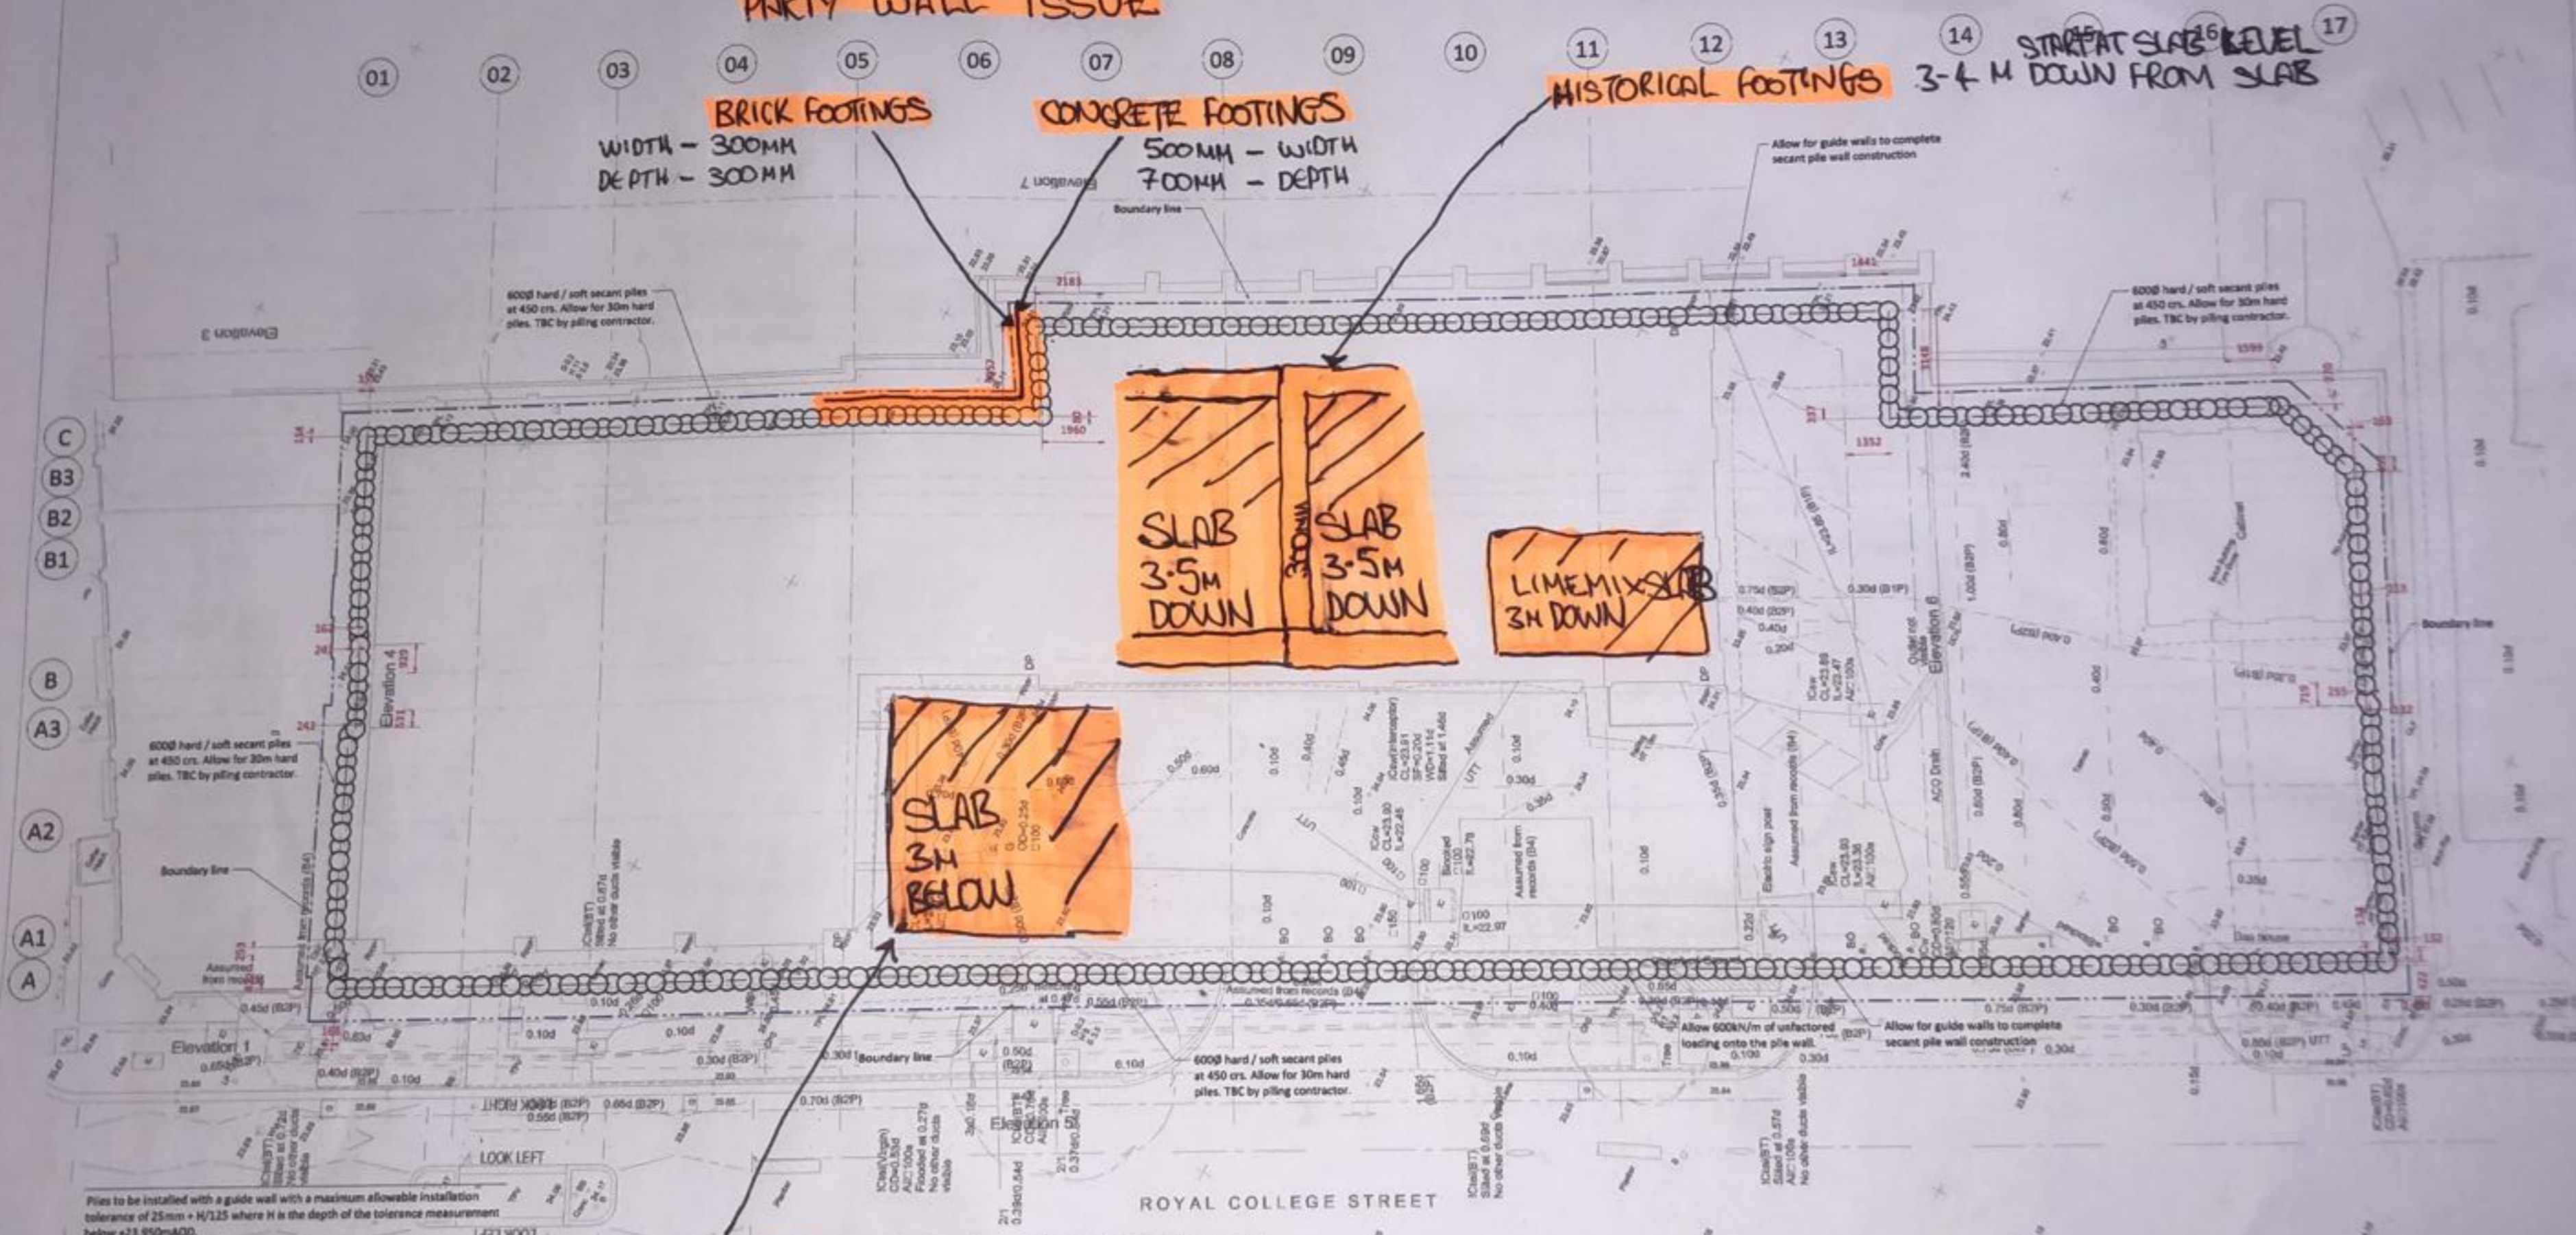

1 This drawing is to be read in conjunction with all relevant architects, engineers and specialists drawings and specifications.
2 Do not scale from this drawing in either paper or digital form.

Column Schedule

C1 114x66.3 CHS	CC3 450 x 450mm
C2 203x203x100 UC	CC4 425 x 425mm
C3 152x152x23 UC	CC5 350 x 350mm
C4 152x152x37 UC	CC6 475 x 475mm
C5 254x254x89 UC	CC7 600 x 600mm

Floor Schedule

Concrete Floor	Profiled deck	Timber Floor
1 850 thk slab - (300 WRC + 550 RC)		
2 350 thk WRC slab		
3 500 thk RC slab		

Legend

	Proposed RC structure
	Proposed WRC structure
	Proposed Steel Framing

