



BUILDING DESIGN PARTNERSHIP SHALL HAVE NO RESPONSIBILITY FOR ANY USE MADE OF THIS DOCUMENT OTHER THAN FOR THAT WHICH IT WAS PREPARED AND ISSUED.
 ALL DIMENSIONS SHOULD BE CHECKED ON SITE.
 DO NOT SCALE FROM THIS DRAWING.
 ANY DRAWING ERRORS OR DIVERGENCES SHOULD BE BROUGHT TO THE ATTENTION OF BUILDING DESIGN PARTNERSHIP AT THE ADDRESS SHOWN BELOW.
 DRAWINGS SHALL BE READ IN CONJUNCTION WITH THE FOLLOWING BEFORE WORK COMMENCES:
 • THE CDM DESIGN ISSUES REGISTER
 • THE BDP RISK SERIES OF DRAWINGS
 • THE PROJECT CDM RISK REGISTER
 CLEAR PLANT ROOM HEIGHTS AT LEVELS 0 AND 9 TO BE CONFIRMED AS PART OF ONGOING STAGE 3 COORDINATION.

NOTES

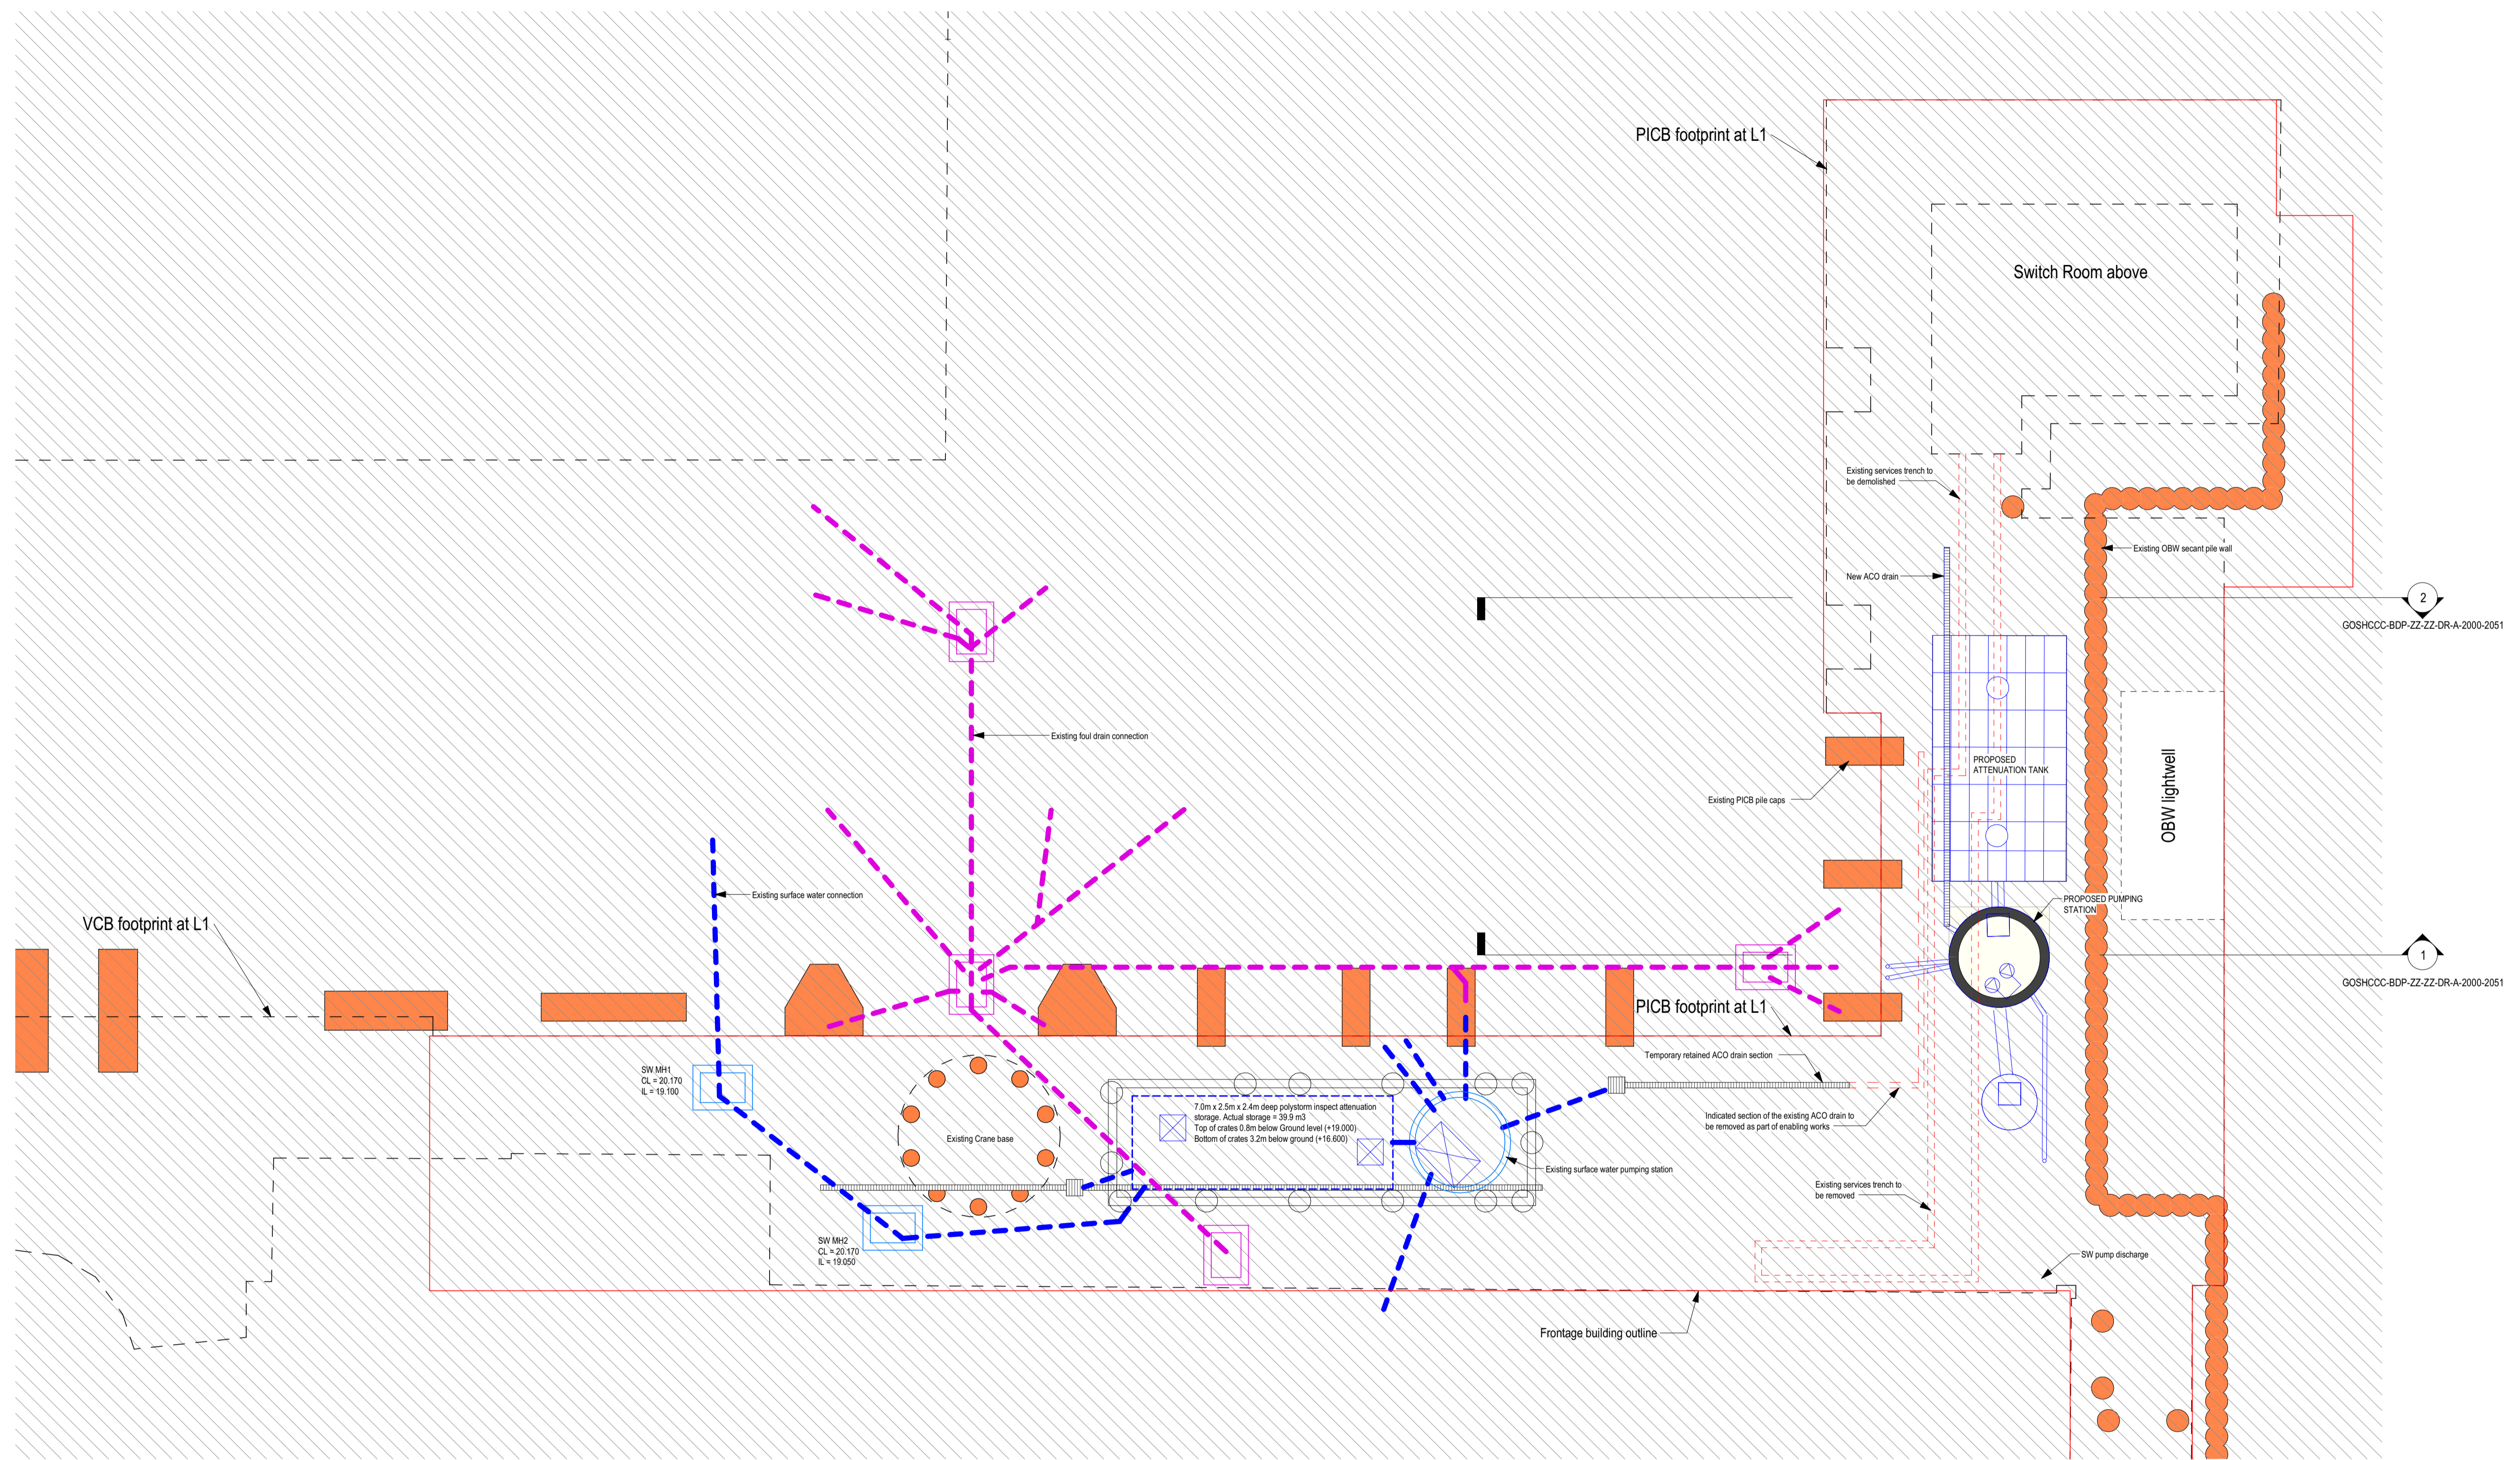

1 Level 0 plan - Enabling works
 1:100

P01 Planning	MB	MB	27/10/2023
--------------	----	----	------------

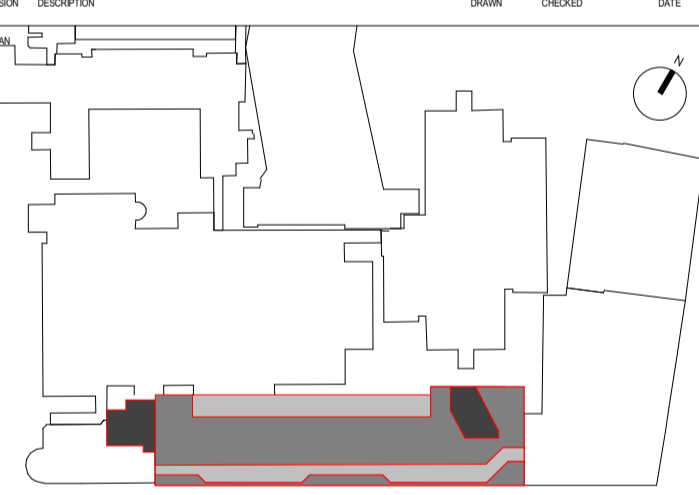

 CONTRACTOR John Sisk & Son Ltd 2410 Regents Court The Crescent Birmingham Business Park Birmingham B37 7YE	 DESIGN-LEAD 16 Brewhouse Yard Clerkenwell London EC1V 4LJ United Kingdom T +44 (0)20 7812 8000 www.bdp.com
--	---

PROJECT TITLE		GOSH Children's Cancer Centre		PROJECT NUMBER	P2007598
PROJECT DESCRIPTION					
Level 0 plan - Enabling Works					
DRAWING NUMBER					
GOSHCC-BDP-ZZ-00-DR-A-2000-1040					
DISCIPLINE	SCALE	DATE	ISSUED BY	REVISIONS	
S2 - For Information	1:100	@A1	27/10/2023		
GROUP	DISCIPLINE	DESIGNED BY	NUMBER OF SHEETS	SHEET NUMBER	
PR/PG	MB	BZ	Planning	P01	