



12A Stairs (Mid Point) to Railway Park
Scale: 1:70

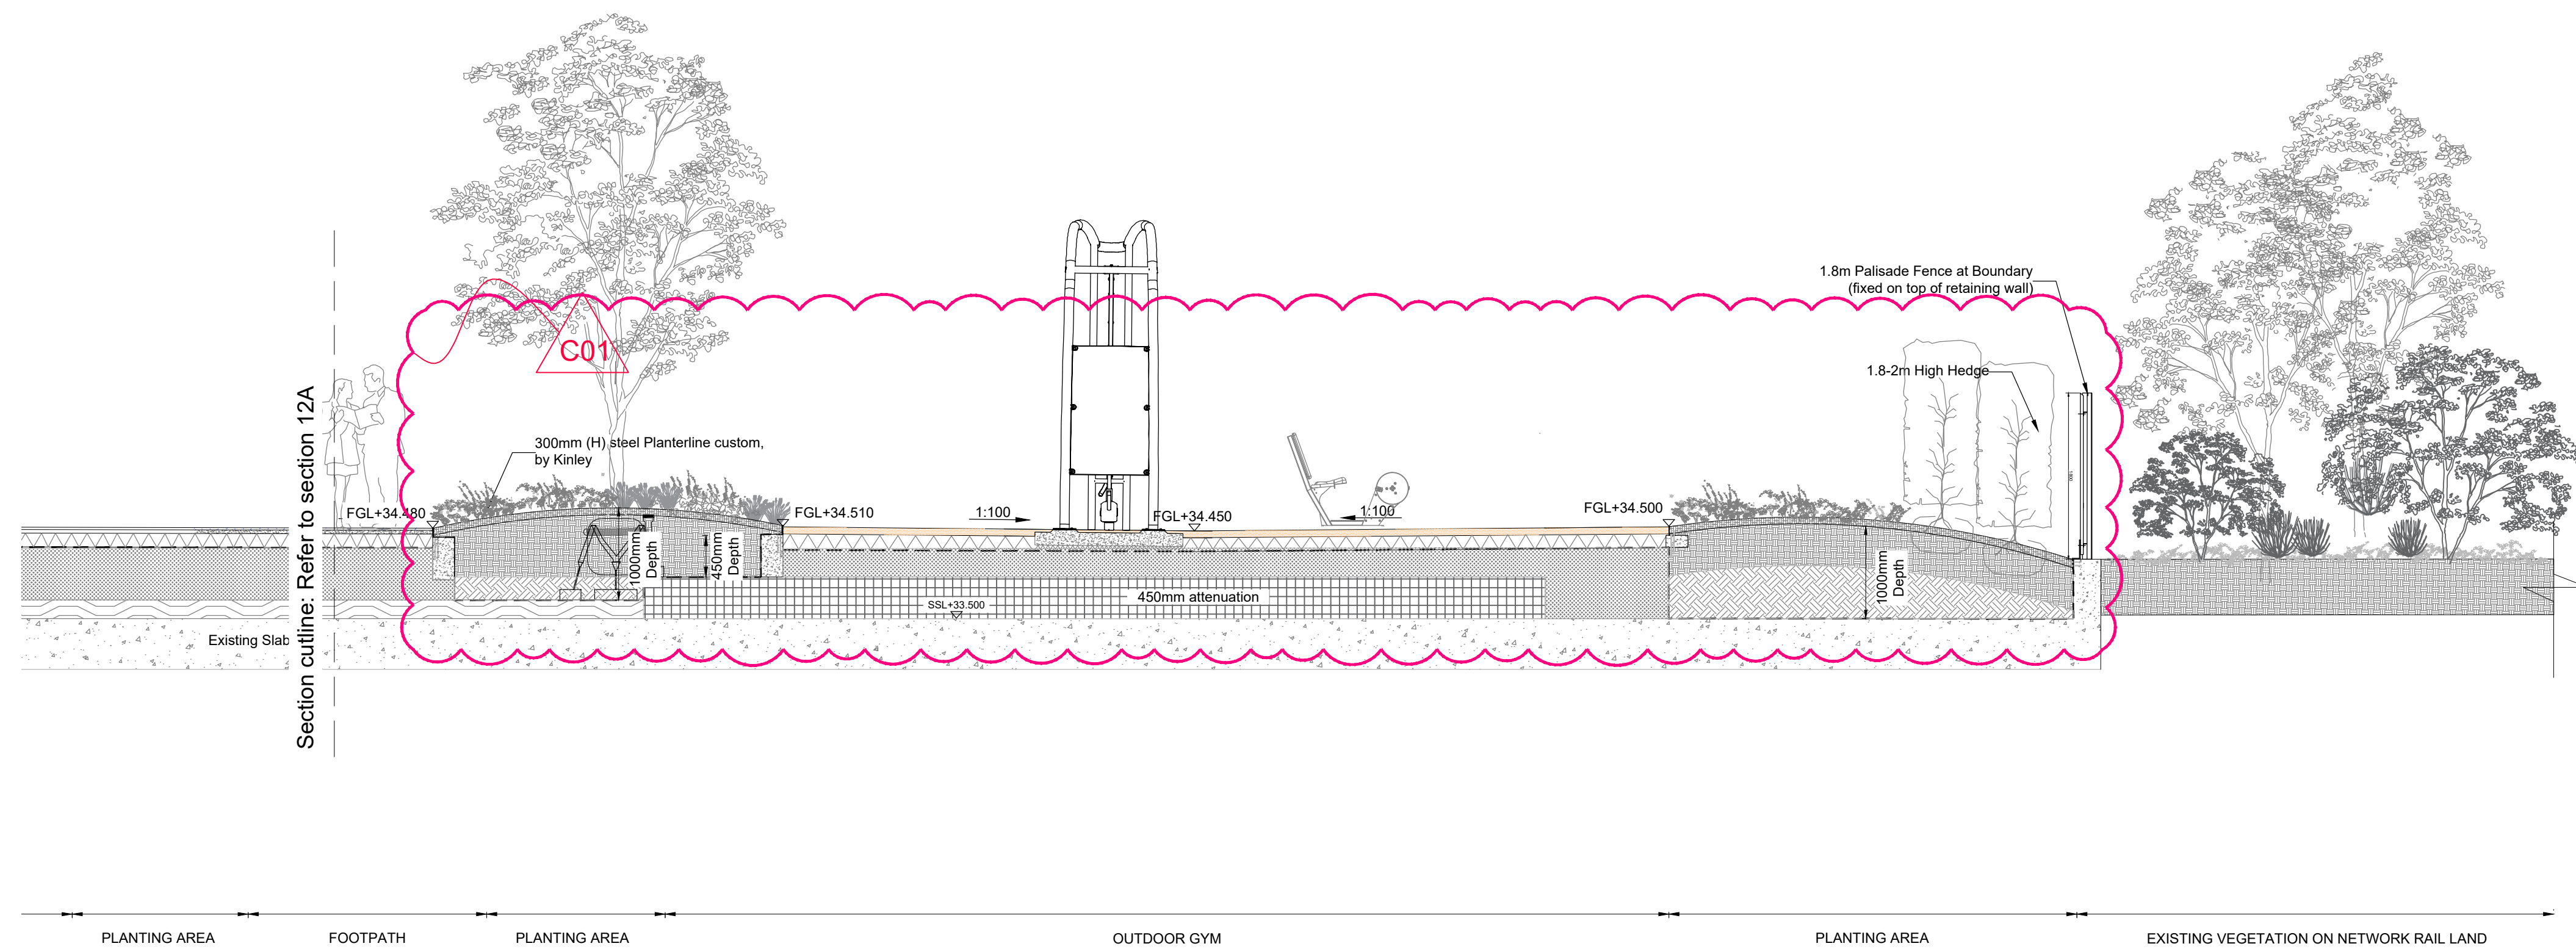

12B Stairs (Mid Point) to Railway Park
Scale: 1:50

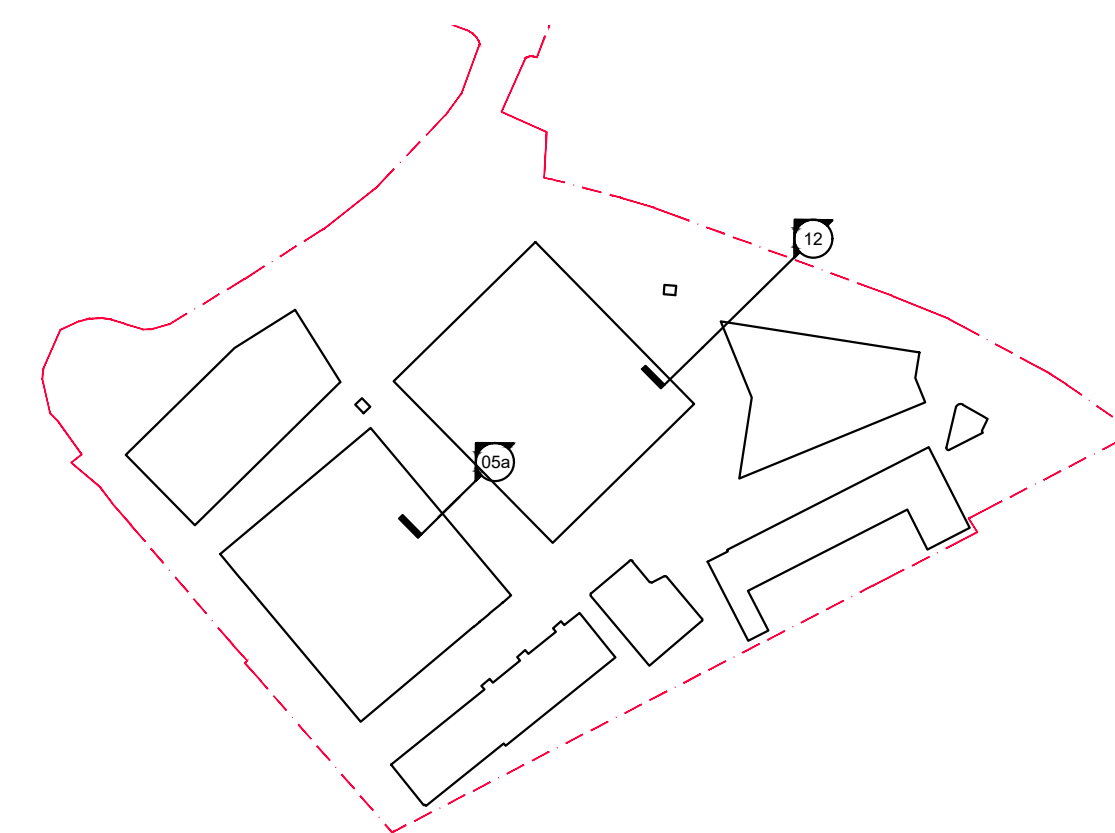

305 Navigation map
Scale: 1:2000

DO NOT SCALE FROM DRAWING

Drawing Information Copyright of Place Design + Planning Ltd. 2008 All Rights Reserved PLEASE NOTE: Figured dimensions take precedent over scale, do not scale from drawings. Inform Place Design + Planning Ltd of any discrepancies before works commence on site. All dimensions to be checked on site	SIGNIFICANT HEALTH, SAFETY & ENVIRONMENTAL INFORMATION RELATING TO CDM	Rev.	Description	date	by	checked
	HEALTH:					
	SAFETY:					
	ENVIRONMENTAL:					
	IT IS ASSUMED ALL WORKS WILL BE CARRIED OUT BY A COMPETANT CONTRACTOR WORKING, WHERE APPROPRIATE, TO AN AGREED METHOD STATEMENT					

Client
St. George North London

St. George North London,
St. George House,
16 The Boulevard,
Imperial Wharf,
London SW6 2UB

Project Title
Camden Goods Yard

Drawing Title
Landscape sections - Ground floor (6 of 8)

Project Stage
Stage 4

PLACE
Design + Planning

scale 1:50 at A1 date 29/10/21
CGY00-PLA-XXX-XX-DR-LS-00305

Place Design + Planning Ltd
16 West Barnes Lane
London, SW20 0BU, UK
+44 208944 1940
+44 208944 1117

drawn by CC
checked by GH
rev no. C01