


**G2** Arm bike  
Scale: 1:20, Land. spec.: Q52.561

**G3** Spinning bike  
Scale: 1:20, Land. spec.: Q52.562

**G4** Sit up bench  
Scale: 1:20, Land. spec.: Q52.564

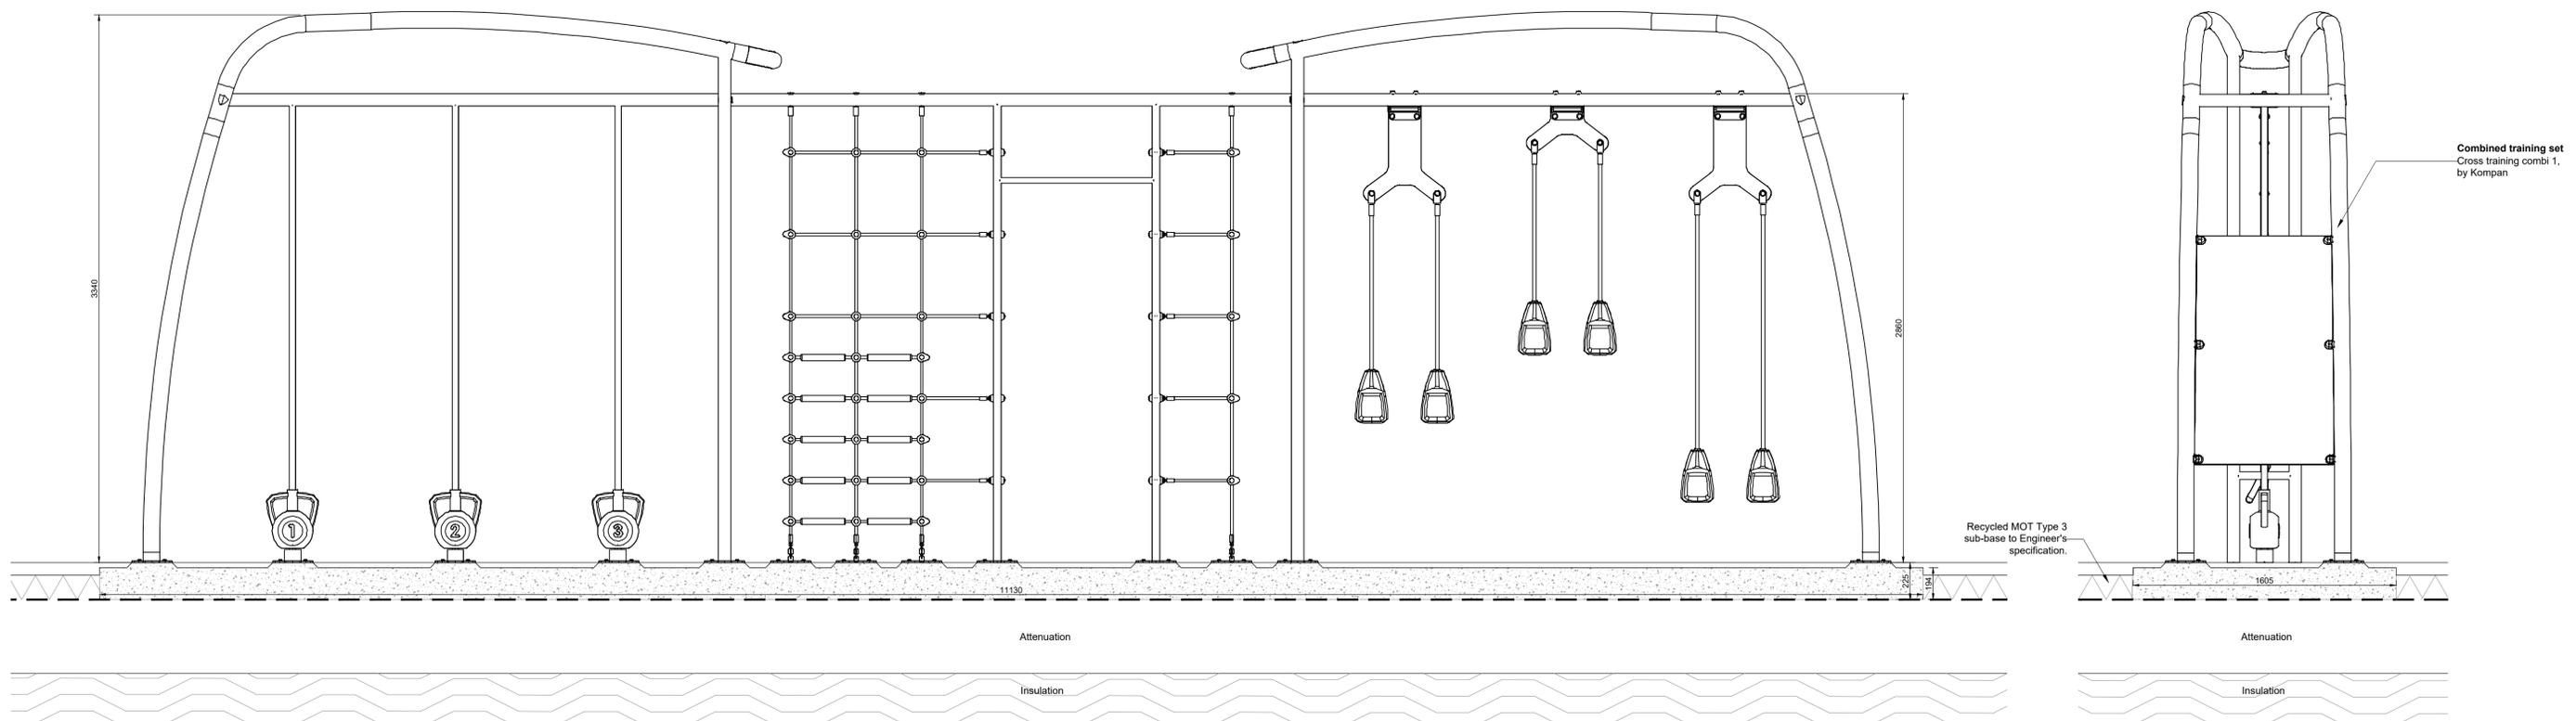

**G5** Combined training set  
Scale: 1:20, Land. spec.: Q52.563

DO NOT SCALE FROM DRAWING

**Drawing Information**  
Copyright of Place Design + Planning Ltd. 2008  
All Rights Reserved

PLEASE NOTE: Figured dimensions take precedent over scale, do not scale from drawings.

Inform Place Design + Planning Ltd of any discrepancies before works commence on site.

All dimensions to be checked on site

Rev.	Description	date	by	checked
T00	First Issue	18/03/22	CHC	GH
C00	First Issue	24/08/22	CC	GH

**NOTE:**  
All foundations to manufacturers specifications, to be reviewed by the project engineer.

**Client**  
St. George North London  
St. George House,  
16 The Stockyard,  
Imperial Wharf,  
London SW6 2UB

**Project Title**  
Camden Goods Yard  
Typical gym equipment details

**Project Stage**  
Stage 4

**PLACE**  
Design + Planning

scale 1:20 at A1 date 09/02/21 draw by CHC checked by GH  
rev no. CGY00-PLA-XXX-XX-DR-LS-00432 C00

Place Design + Planning Ltd  
16 West Barnes Lane  
London, SW20 0BU, UK  
+44 208944 1940  
+44 208944 1117