


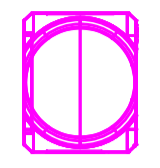


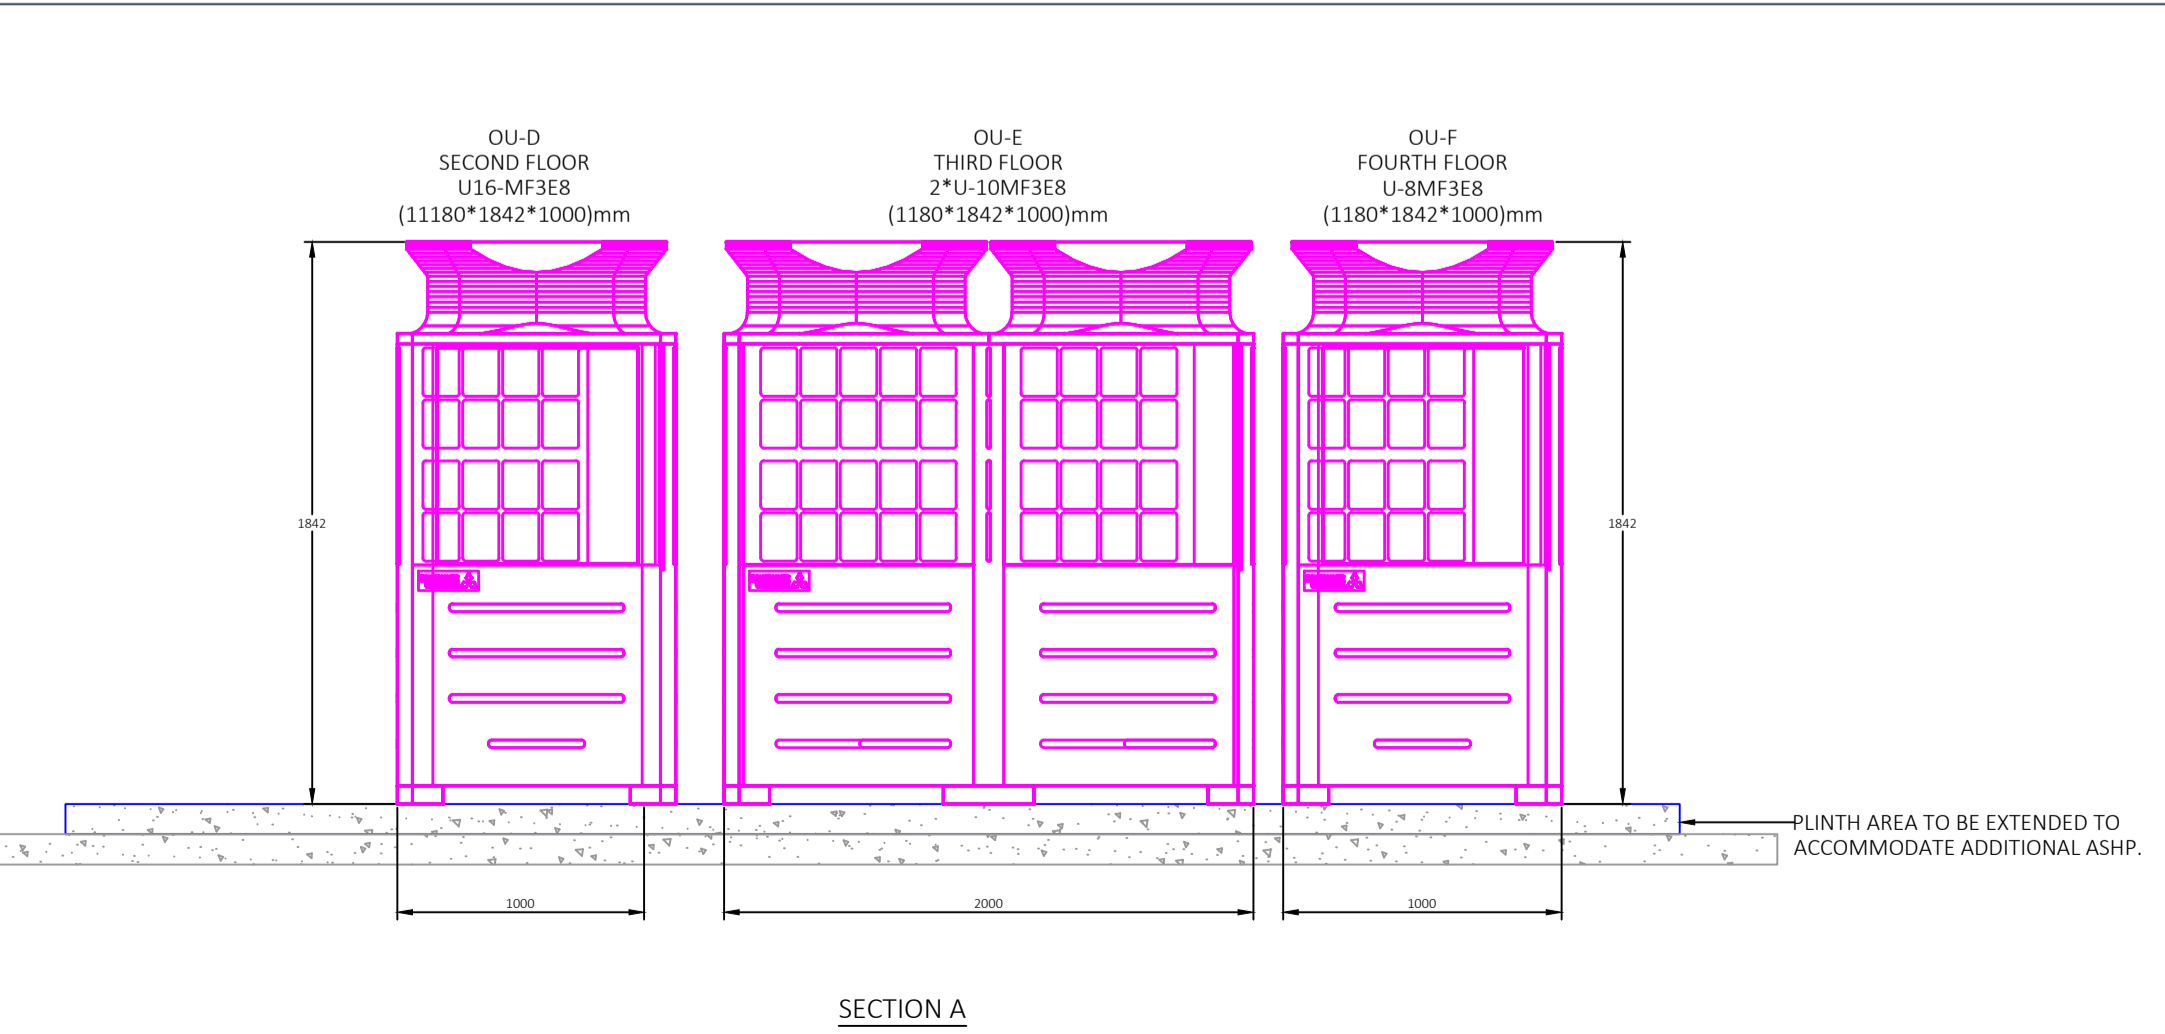
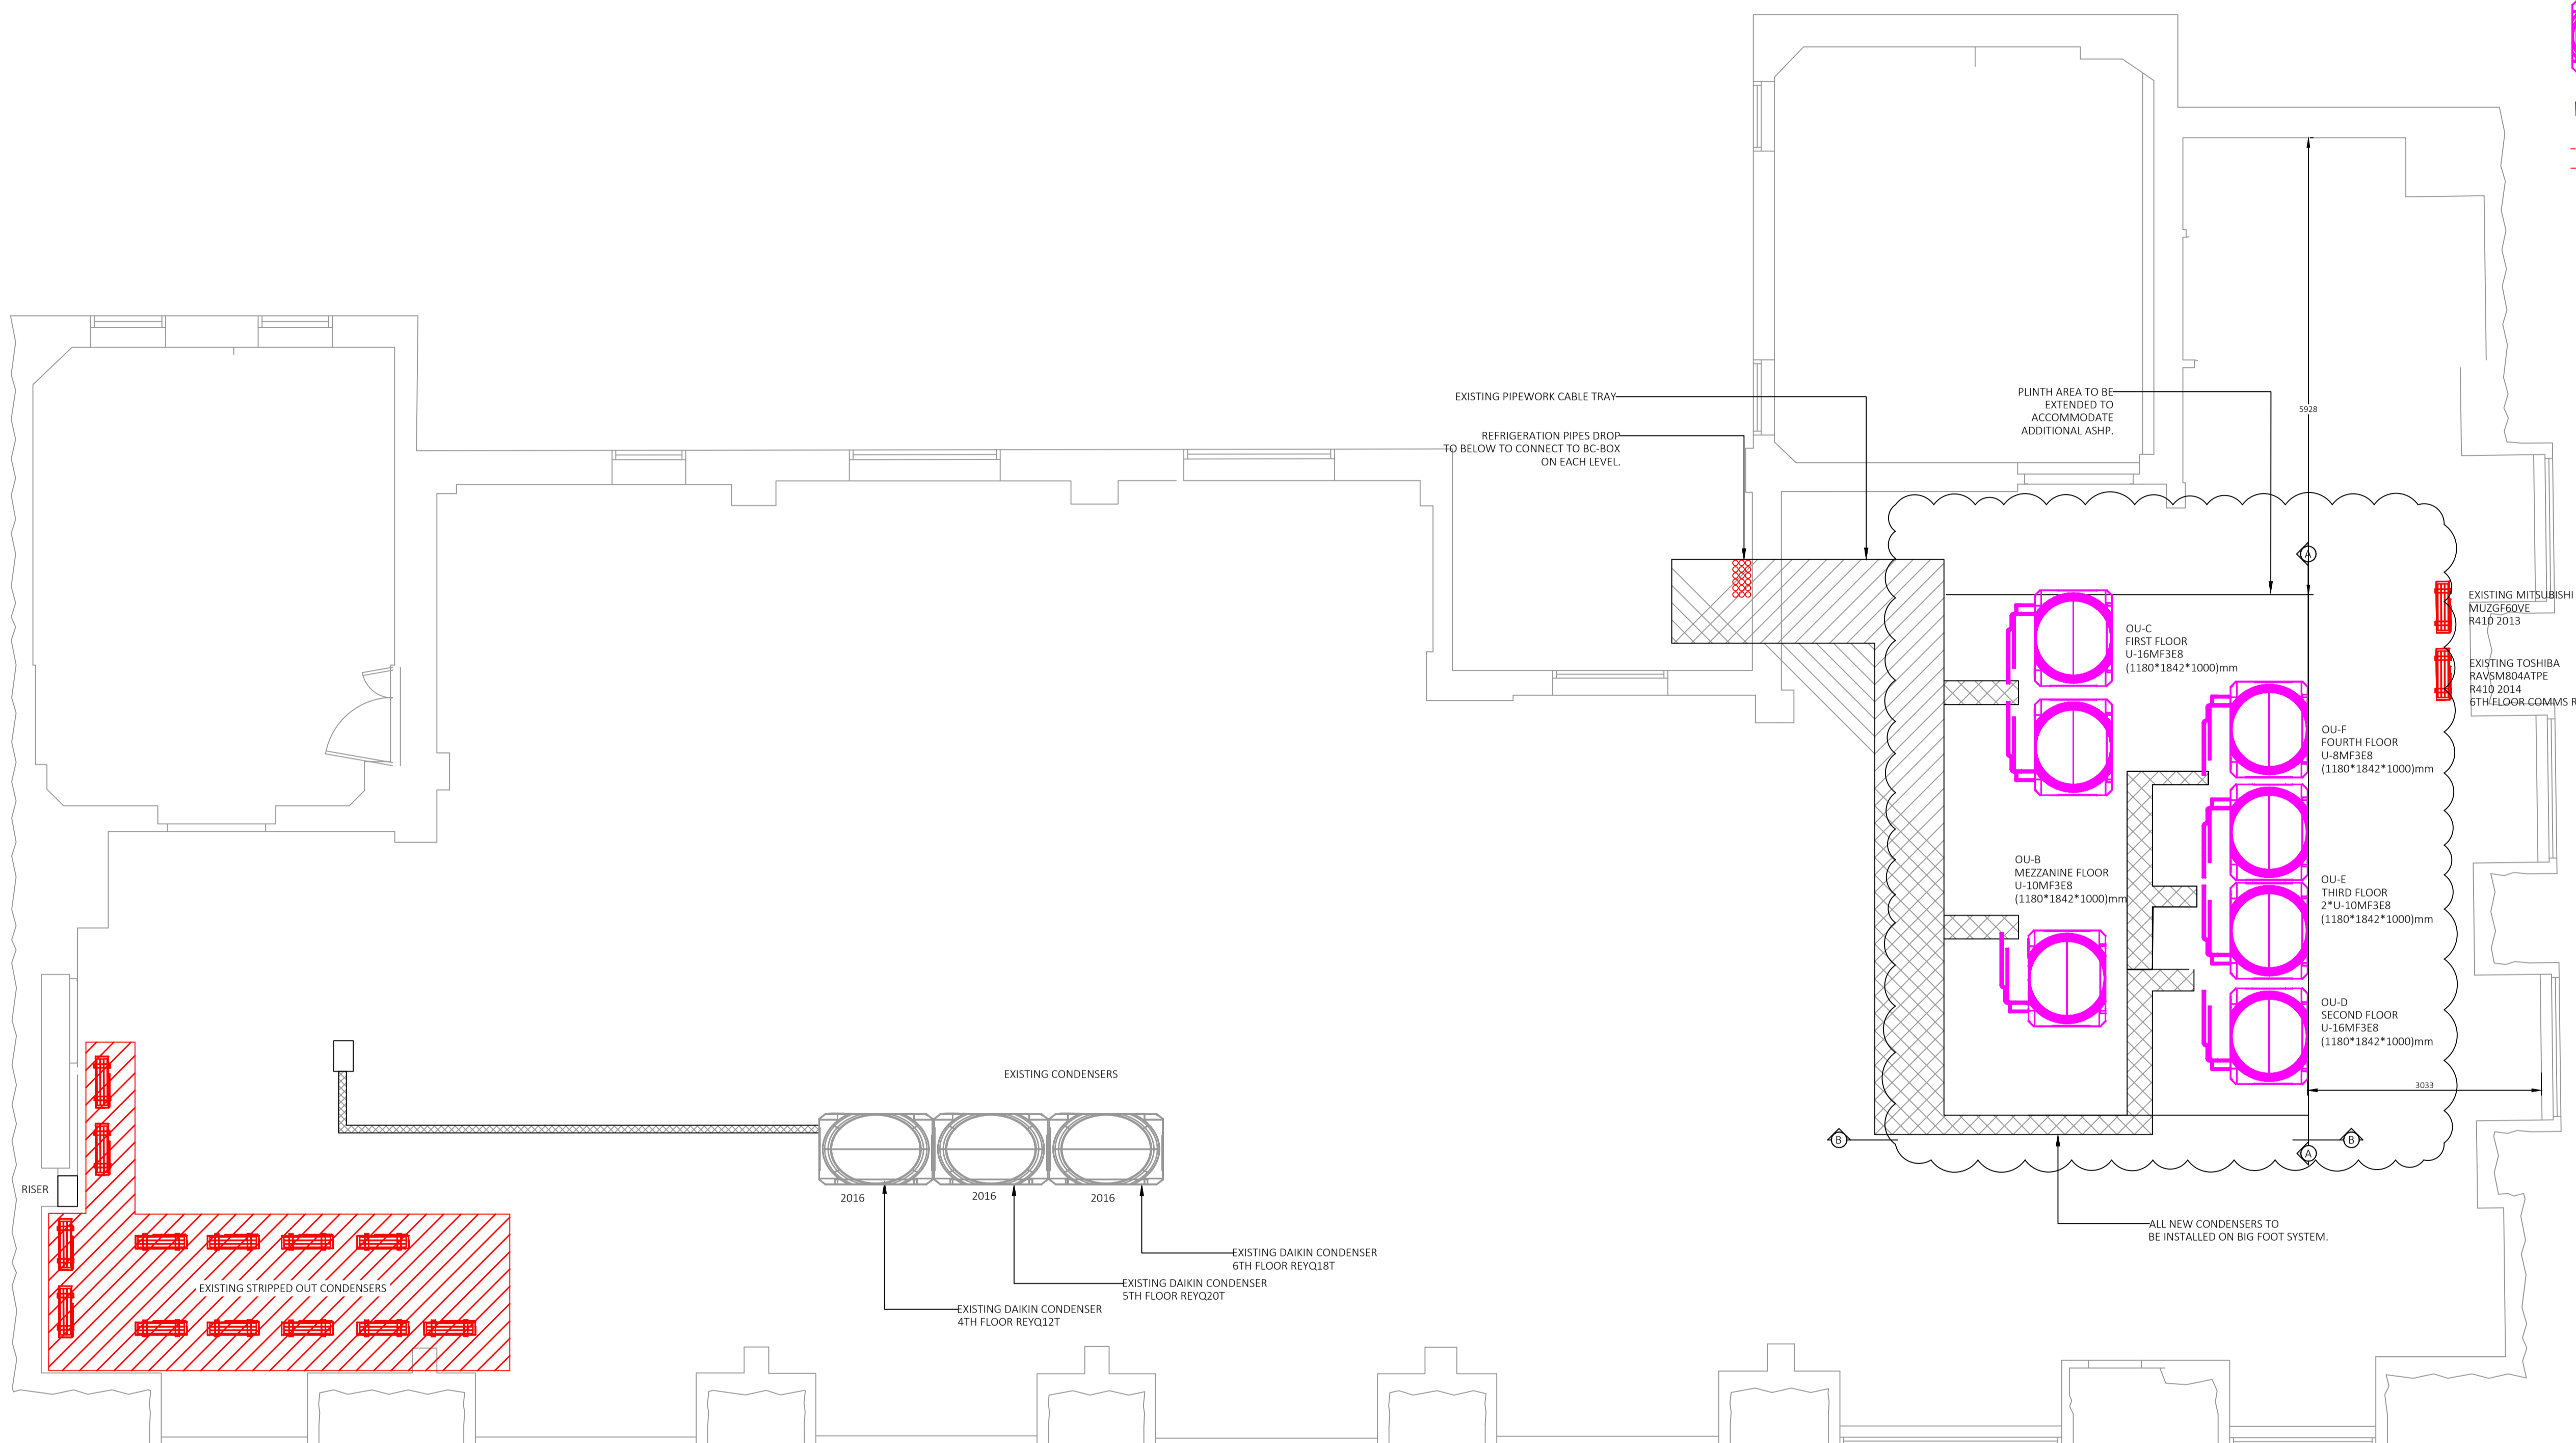
These details are confidential to illustrate the engineering services only for the purpose intended. Arrange to suit current architectural and structural details which may vary to some degree from these details. This drawing must be viewed and printed using Adobe Acrobat Version 9.0 or above when using as a PDF format. Do not scale from this drawing in either paper or digital format. To check the drawing has been printed at the intended scale this bar should be 25mm long at A3, 50mm long at A1 and 75mm long at A0.

Notes

1. THIS DRAWING SHOULD BE READ IN CONJUNCTION WITH ALL OTHER CONTRACT DOCUMENTATION.
- 2.

LEGEND

-  ASHP
-  EXISTING OUTDOOR CONDENSER
-  REFRIGERANT PIPE (HIGH LEVEL)
-  REFRIGERANT PIPE (LOW LEVEL)



REV	AMENDMENTS	DRAWN	CHECKED	APPROVED	DATE
4	CONSTRUCTION ISSUE	SCF	MB	IL	14.11.2023
3	CONTRACT ISSUE	VG	MB	IL	02.10.2023
2	TENDER ISSUE	SCF	MB	IL	27.09.2023
1	TENDER ISSUE	SCF	MB	IL	13.09.2023
0	TENDER ISSUE	VG	MB	IL	26.06.2023

CLIENT: CVCP PROPERTIES PLC
 PROJECT: WOBURN HOUSE
 20 TAVISTOCK SQUARE, WC1H 0HW
 TITLE: PROPOSED ROOF HEATING AND COOLING LAYOUT
 DRAWING NUMBER: 11030-CBG-XX-RF-DR-PR-M-13001
 STATUS: CONSTRUCTION ISSUE
 SCALE: 1:50 @A1
 REVISION: 4
 DO NOT SCALE

