


Flat 2, 53 Ainger Road, NW3 3AH – London Garden Rooms Planning

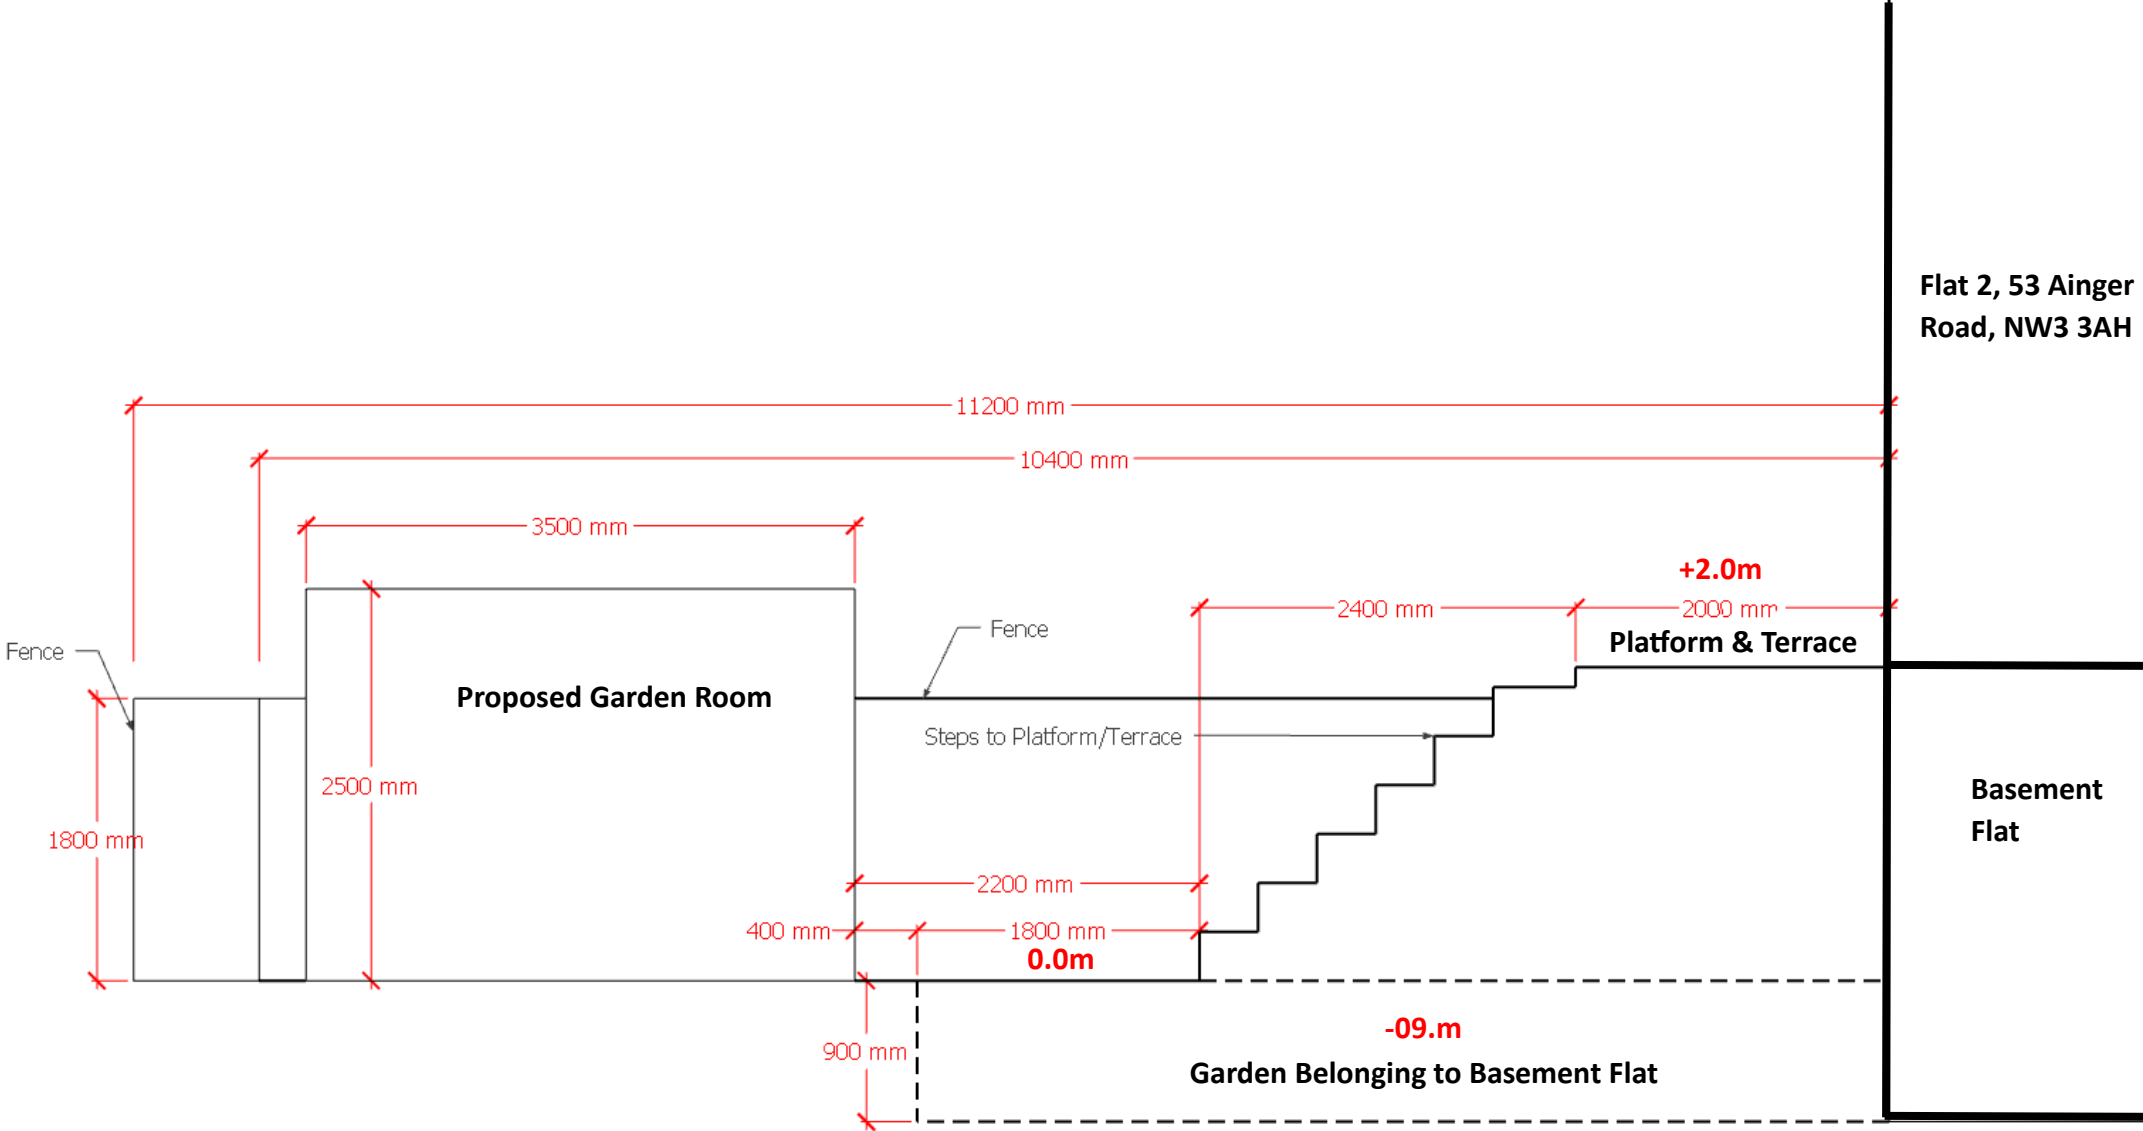

Flat 2, 53 Ainger Road, NW3 3AH

Basement Flat